




8/17/99

PROJECT REFERENCE NO. R-5726A	SHEET NO. EC-12/CONST. 12
ROADWAY DESIGN ENGINEER	HYDRAULICS ENGINEER

Prepared in the Office of:
M MOTT MACDONALD
 PO Box 700
 Fuquay-Varina, NC 27526
 www.mottmac.com/americas

HDR HDR Engineering, Inc. of the Carolinas
 555 Fayetteville St., Suite 900 Raleigh, N.C. 27601
 N.C.B.E.L.S. License Number: F-0116

FOR -L- PROFILE SEE SHEET 31
 FOR INTERSECTION DETAIL SEE SHEET 2B-6

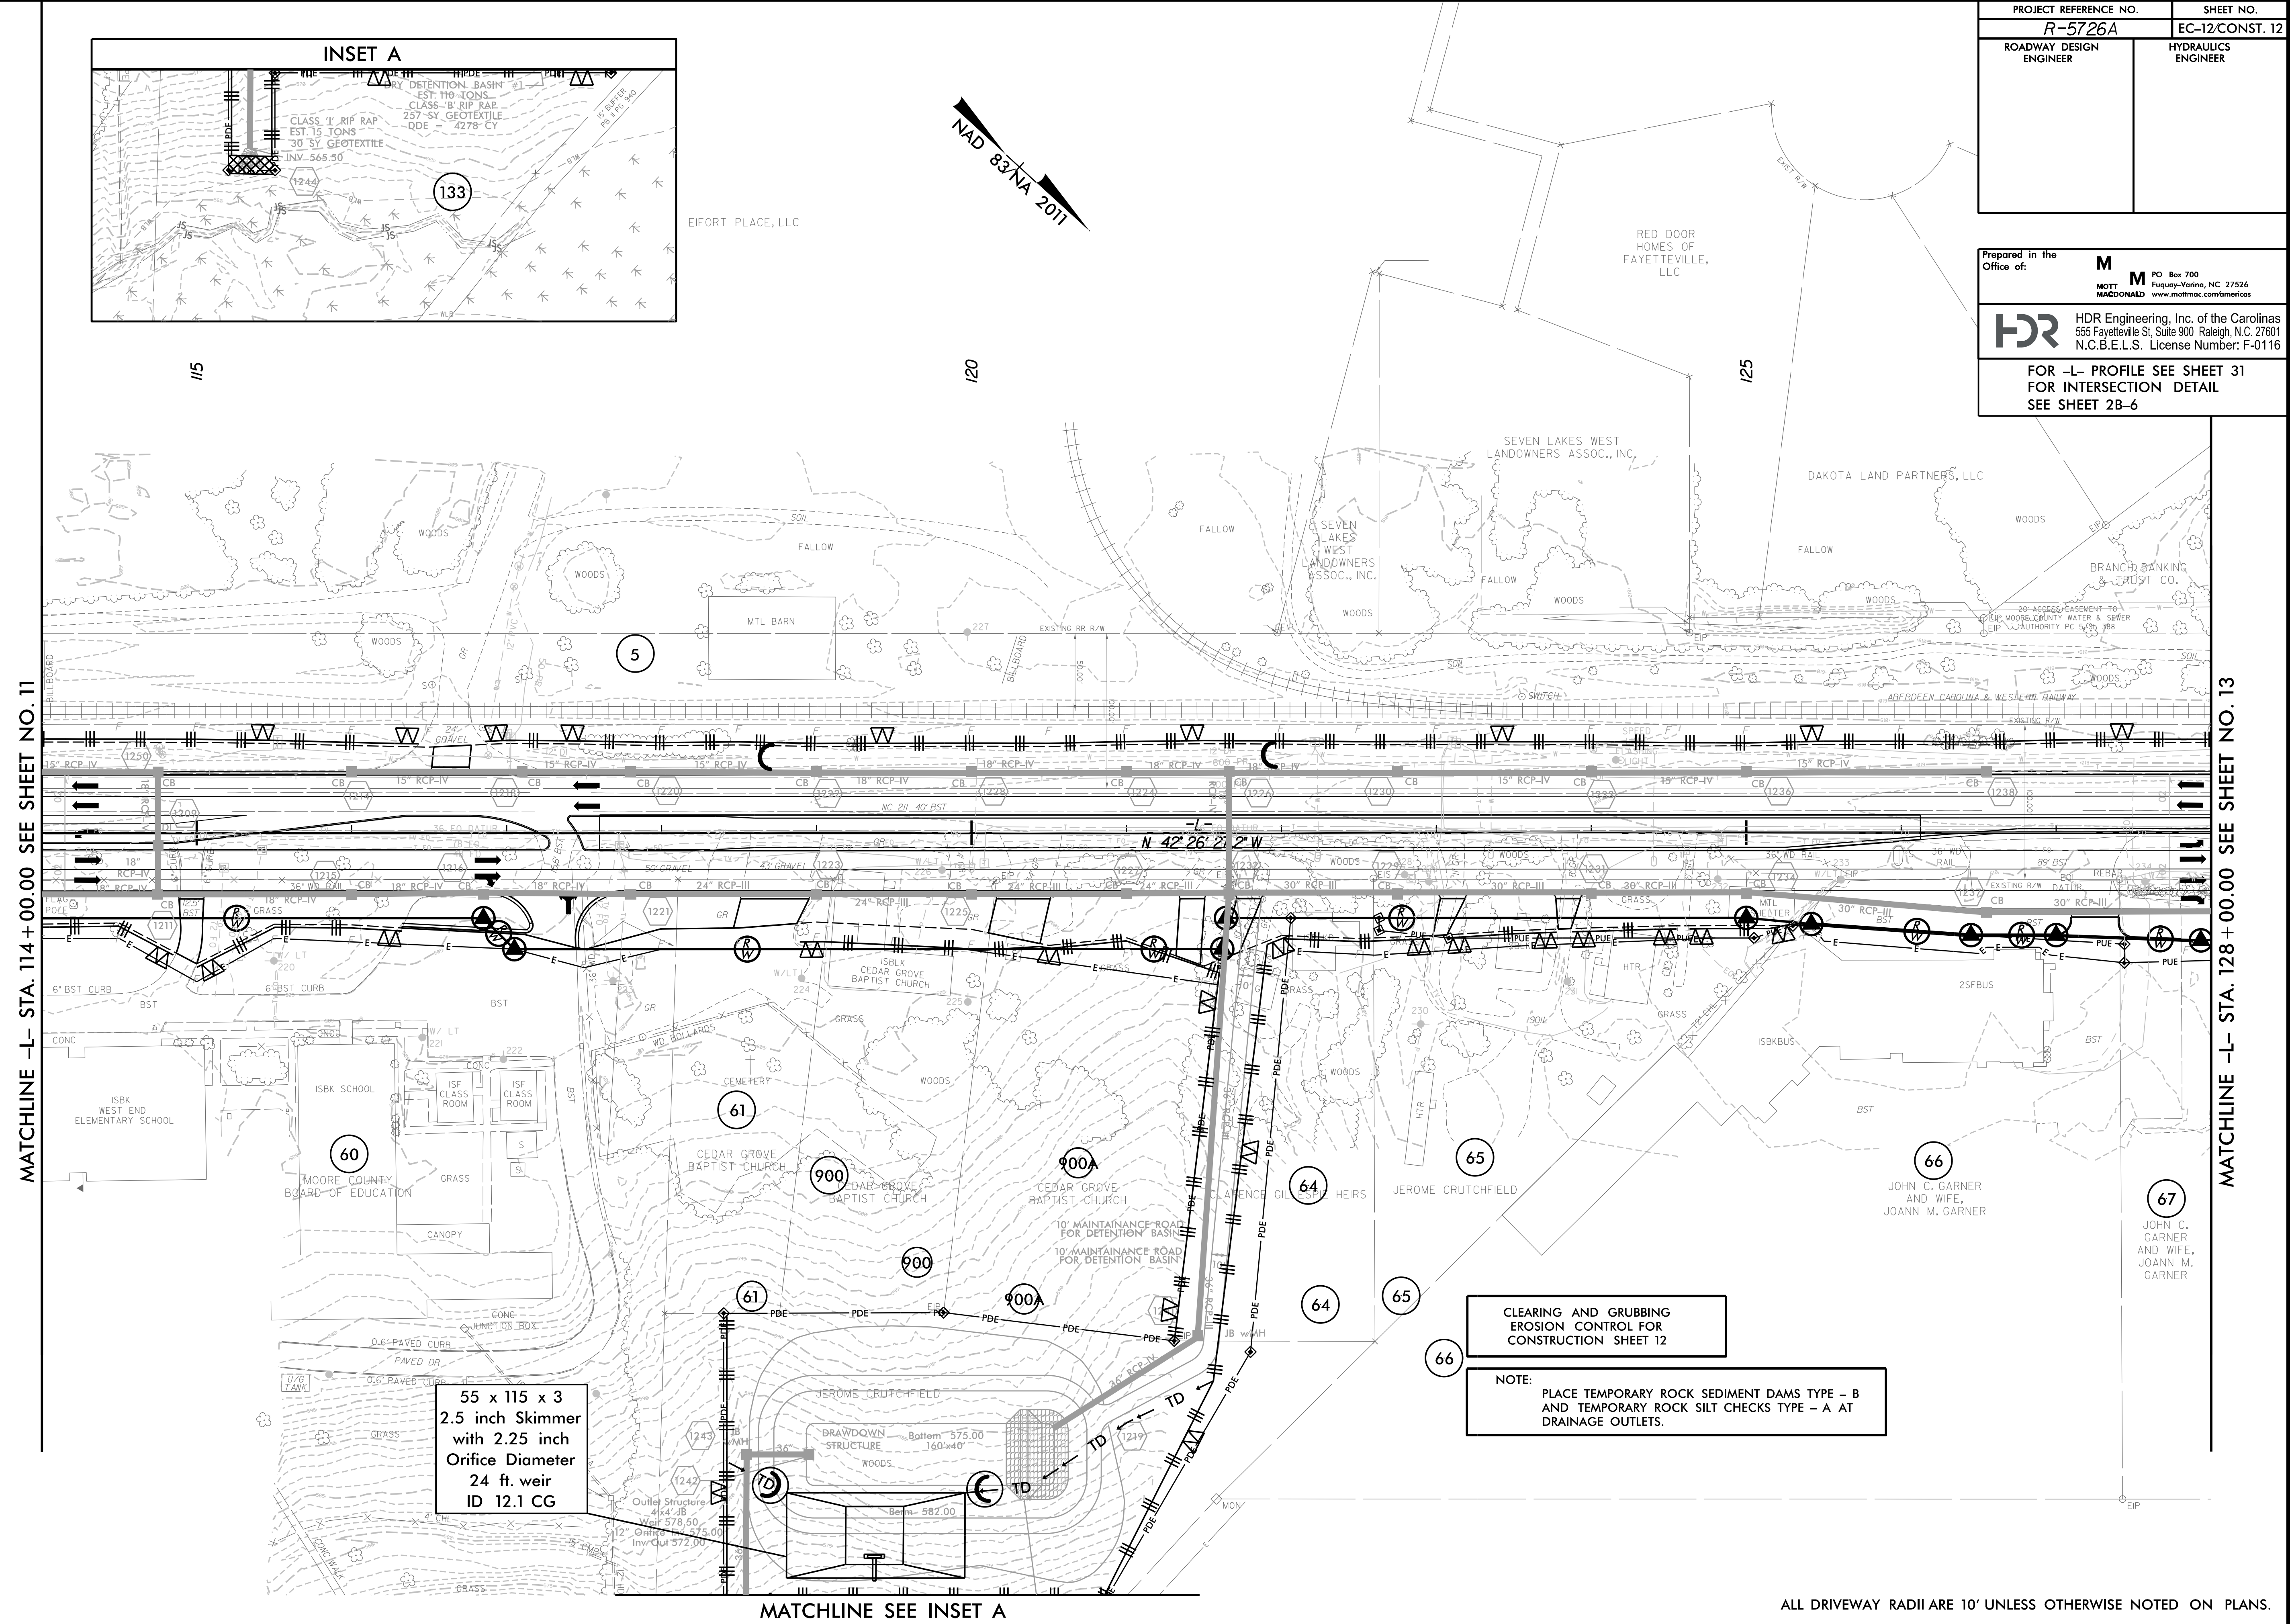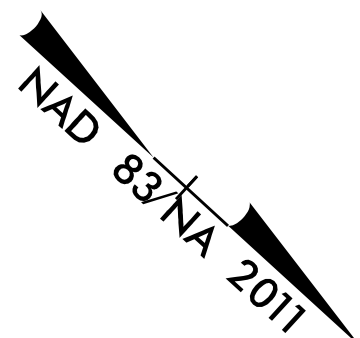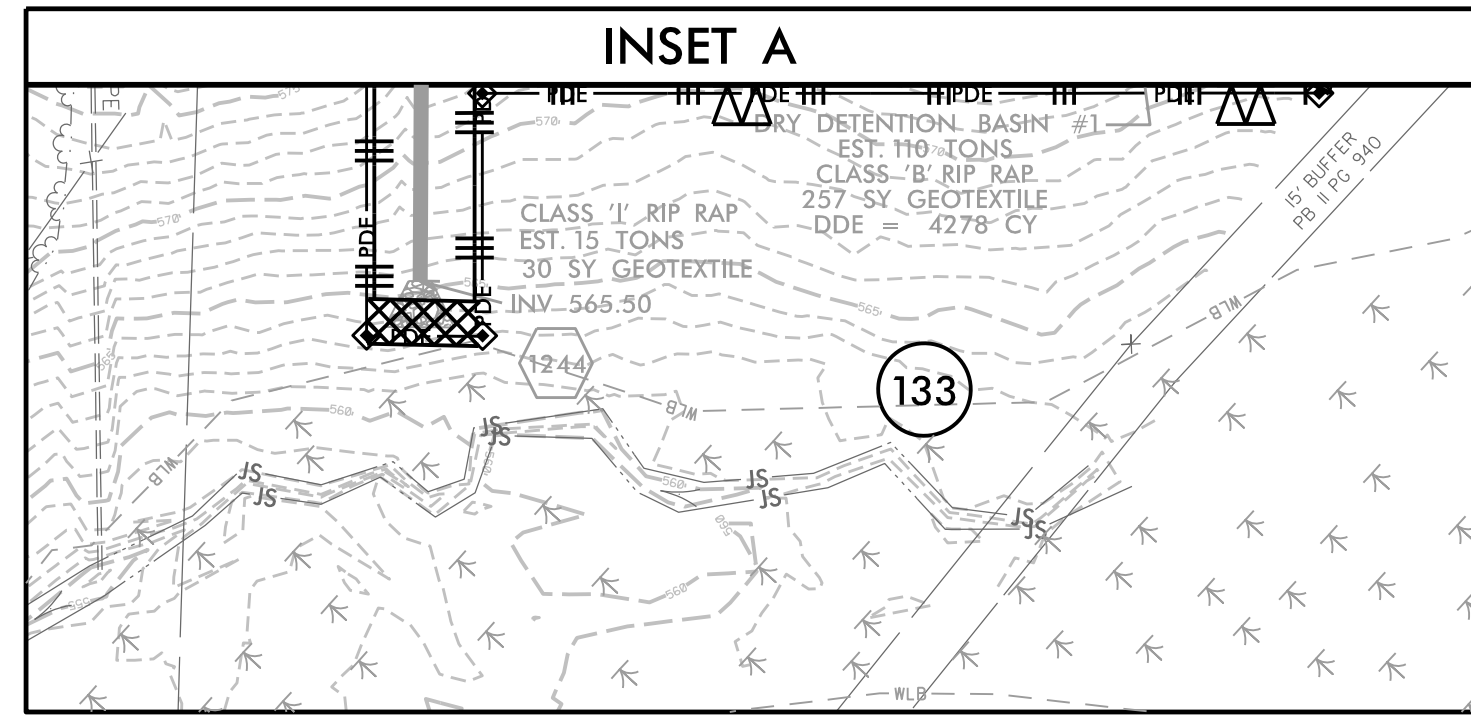

MATCHLINE -L- STA. 114 + 00.00 SEE SHEET NO. 11

MATCHLINE -L- STA. 128 + 00.00 SEE SHEET NO. 13

55 x 115 x 3
 2.5 inch Skimmer
 with 2.25 inch
 Orifice Diameter
 24 ft. weir
 ID 12.1 CG

CLEARING AND GRUBBING
 EROSION CONTROL FOR
 CONSTRUCTION SHEET 12

NOTE:
 PLACE TEMPORARY ROCK SEDIMENT DAMS TYPE - B
 AND TEMPORARY ROCK SILT CHECKS TYPE - A AT
 DRAINAGE OUTLETS.

MATCHLINE SEE INSET A

ALL DRIVEWAY RADII ARE 10' UNLESS OTHERWISE NOTED ON PLANS.

2/17/2022
 5:53:21 PM
 EC_PSH.dgn