

8/17/99

PROJECT REFERENCE NO. R-5726A	SHEET NO. EC-13/CONST. 13
ROADWAY DESIGN ENGINEER	HYDRAULICS ENGINEER

CLEARING AND GRUBBING
EROSION CONTROL FOR
CONSTRUCTION SHEET 13

NOTE:
PLACE TEMPORARY ROCK SEDIMENT DAMS TYPE - B
AND TEMPORARY ROCK SILT CHECKS TYPE - A AT
DRAINAGE OUTLETS.

Prepared in the Office of:

M MOTT MACDONALD
PO Box 700
Fuquay-Varina, NC 27526
www.mottmac.com/america


HDR HDR Engineering, Inc. of the Carolinas
555 Fayetteville St., Suite 900 Raleigh, N.C. 27601
N.C.B.E.L.S. License Number: F-0116

FOR -L- PROFILE SEE SHEET 31
FOR -Y15- PROFILE SEE SHEET 41
FOR -Y16- PROFILE SEE SHEET 41
FOR INTERSECTION DETAIL SEE SHEET 2B-6

★ TRAFFIC SIGNAL

MATCHLINE -L- STA. 128+00.00 SEE SHEET NO. 12

MATCHLINE -L- STA. 141+00.00 SEE SHEET NO. 14

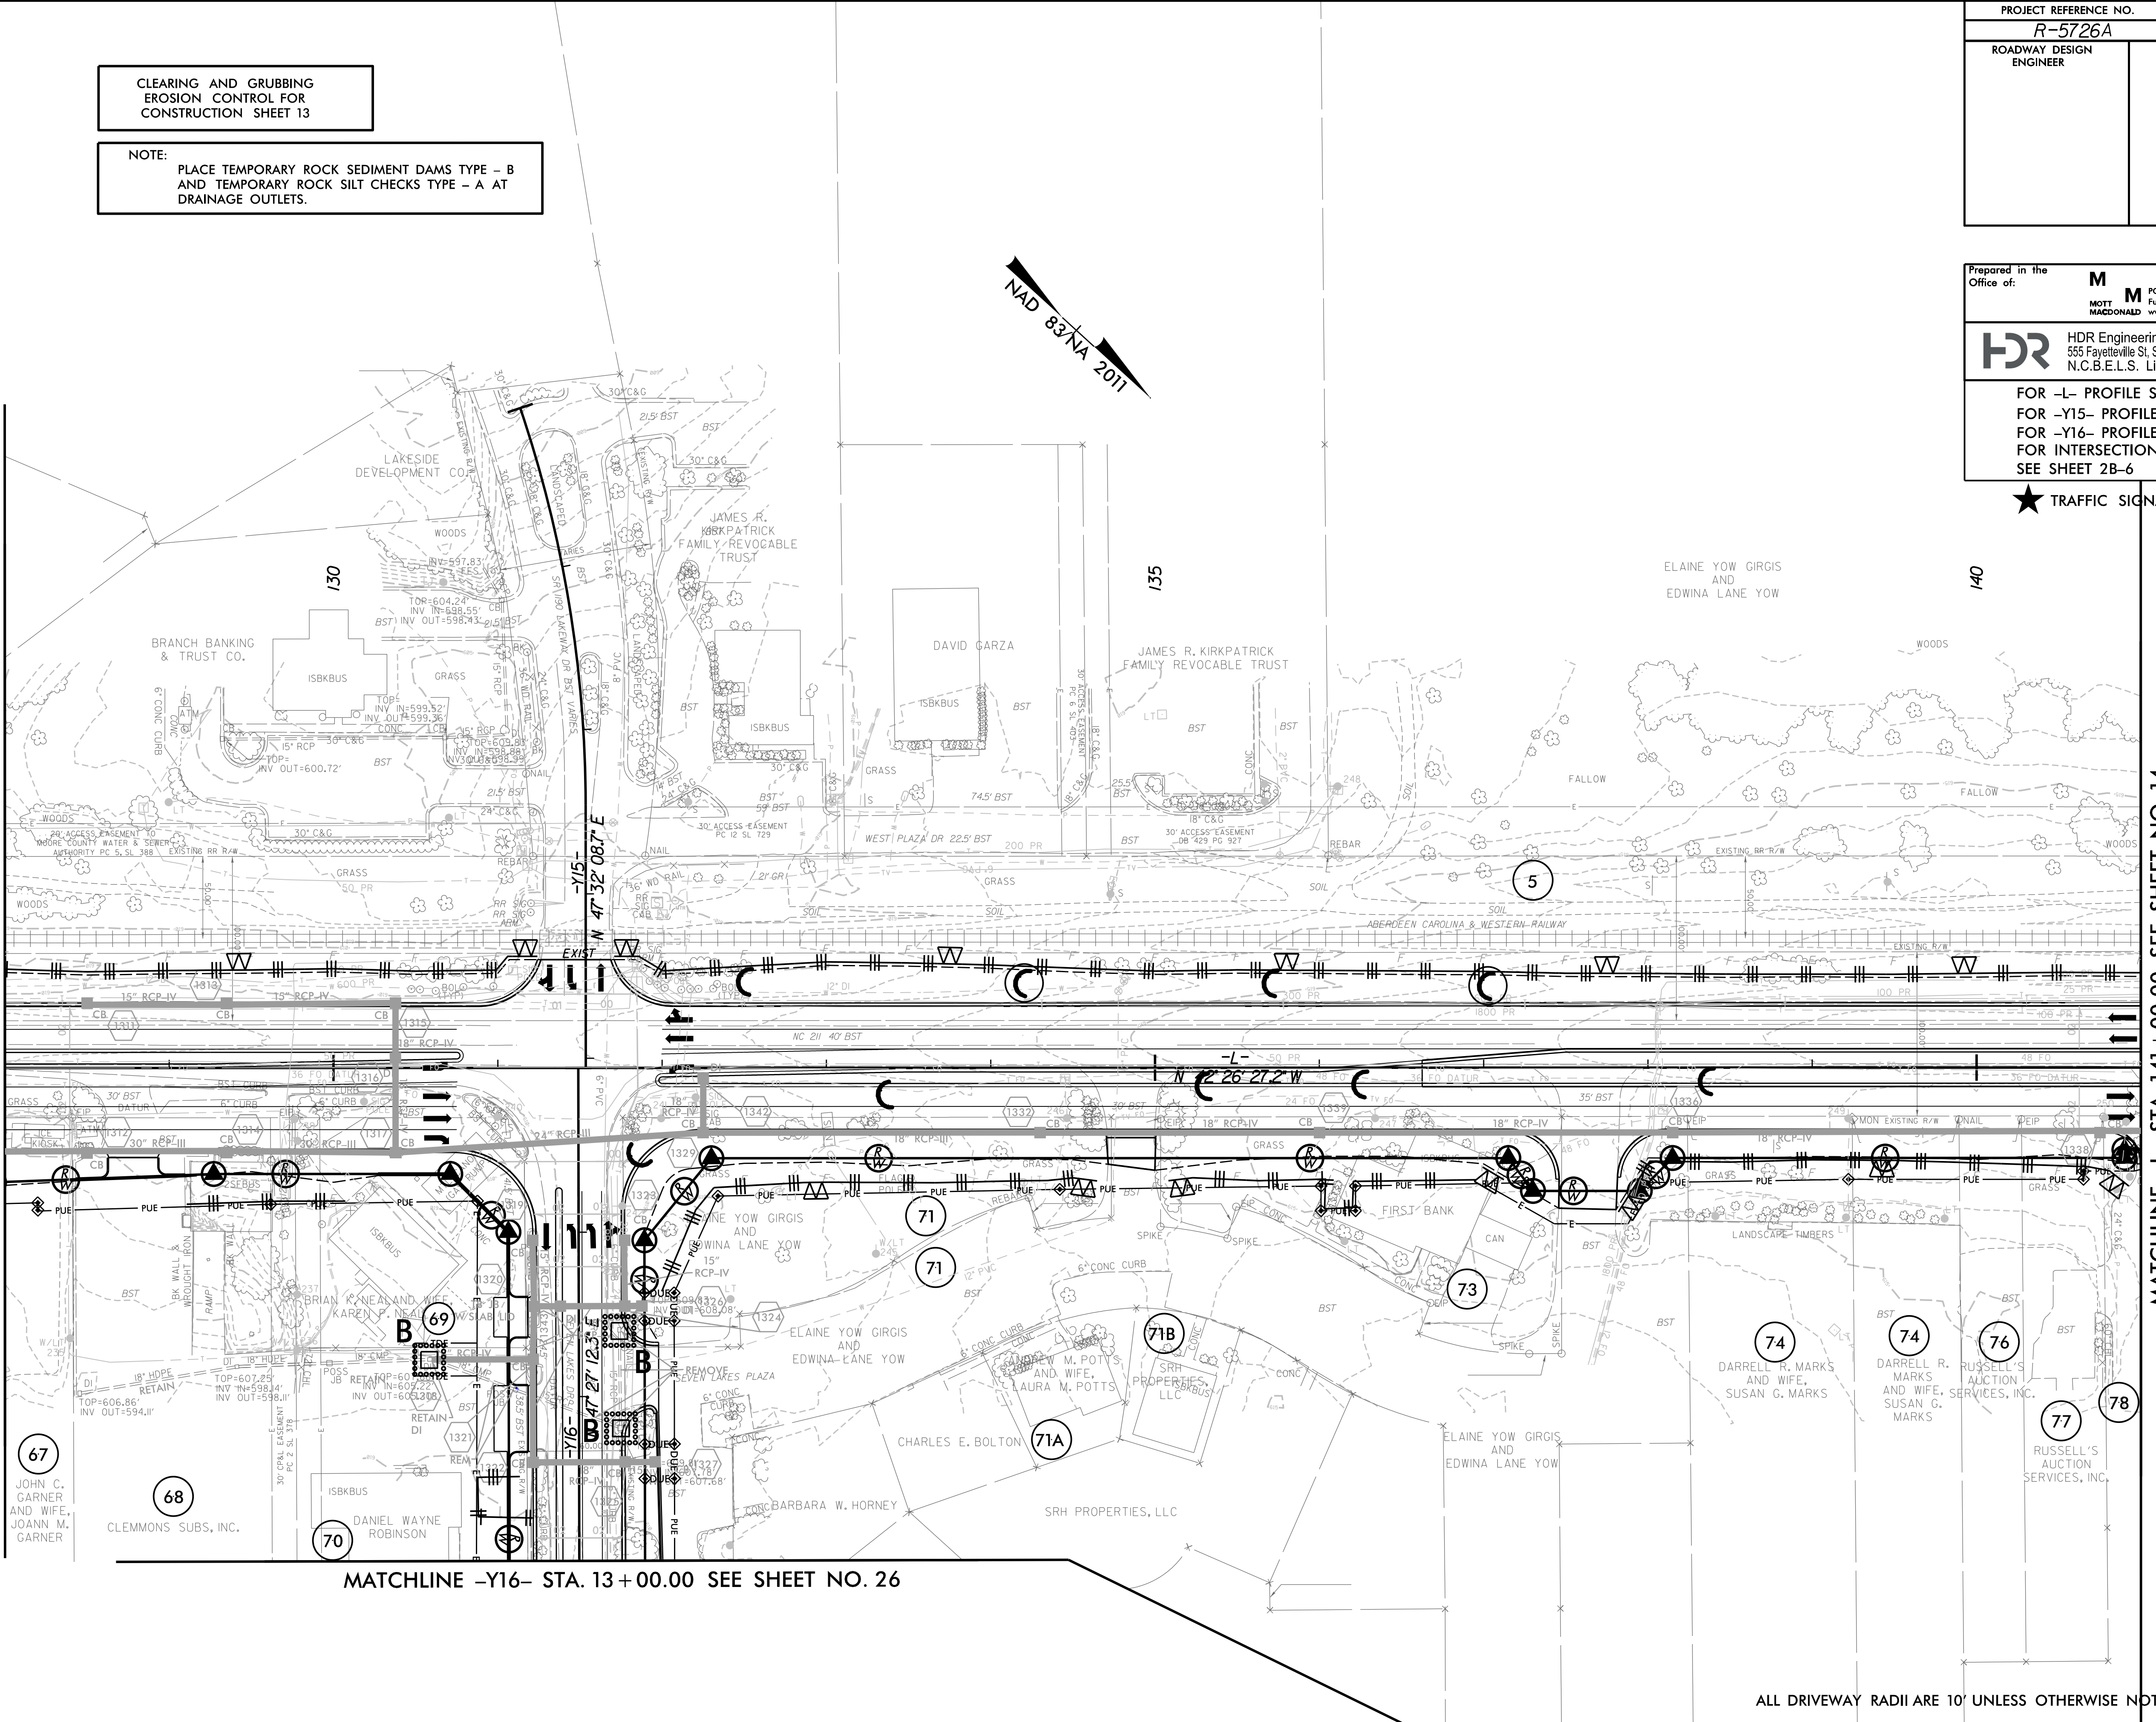

MATCHLINE -Y16- STA. 13+00.00 SEE SHEET NO. 26

ALL DRIVEWAY RADII ARE 10' UNLESS OTHERWISE NOTED ON PLANS.

2/17/2022
5:24:48 PM
R-5726-EC-PSH.dgn