

8/17/99


PROJECT REFERENCE NO. R-5726A	SHEET NO. EC-15/CONST. 15
ROADWAY DESIGN ENGINEER	HYDRAULICS ENGINEER

CLEARING AND GRUBBING
EROSION CONTROL FOR
CONSTRUCTION SHEET 15

NOTE:
PLACE TEMPORARY ROCK SEDIMENT DAMS TYPE - B
AND TEMPORARY ROCK SILT CHECKS TYPE - A AT
DRAINAGE OUTLETS.

NAD 83/NA 2011

Prepared in the Office of:	M MOTT MACDONALD PO Box 700 Fuquay-Varina, NC 27526 www.mottmac.com/americas
HDR	HDR Engineering, Inc. of the Carolinas 555 Fayetteville St, Suite 900 Raleigh, N.C. 27601 N.C.B.E.L.S. License Number: F-0116
FOR -L- PROFILE SEE SHEET 32 FOR -Y18- PROFILE SEE SHEET 42 FOR INTERSECTION DETAIL SEE SHEET 2B-6	

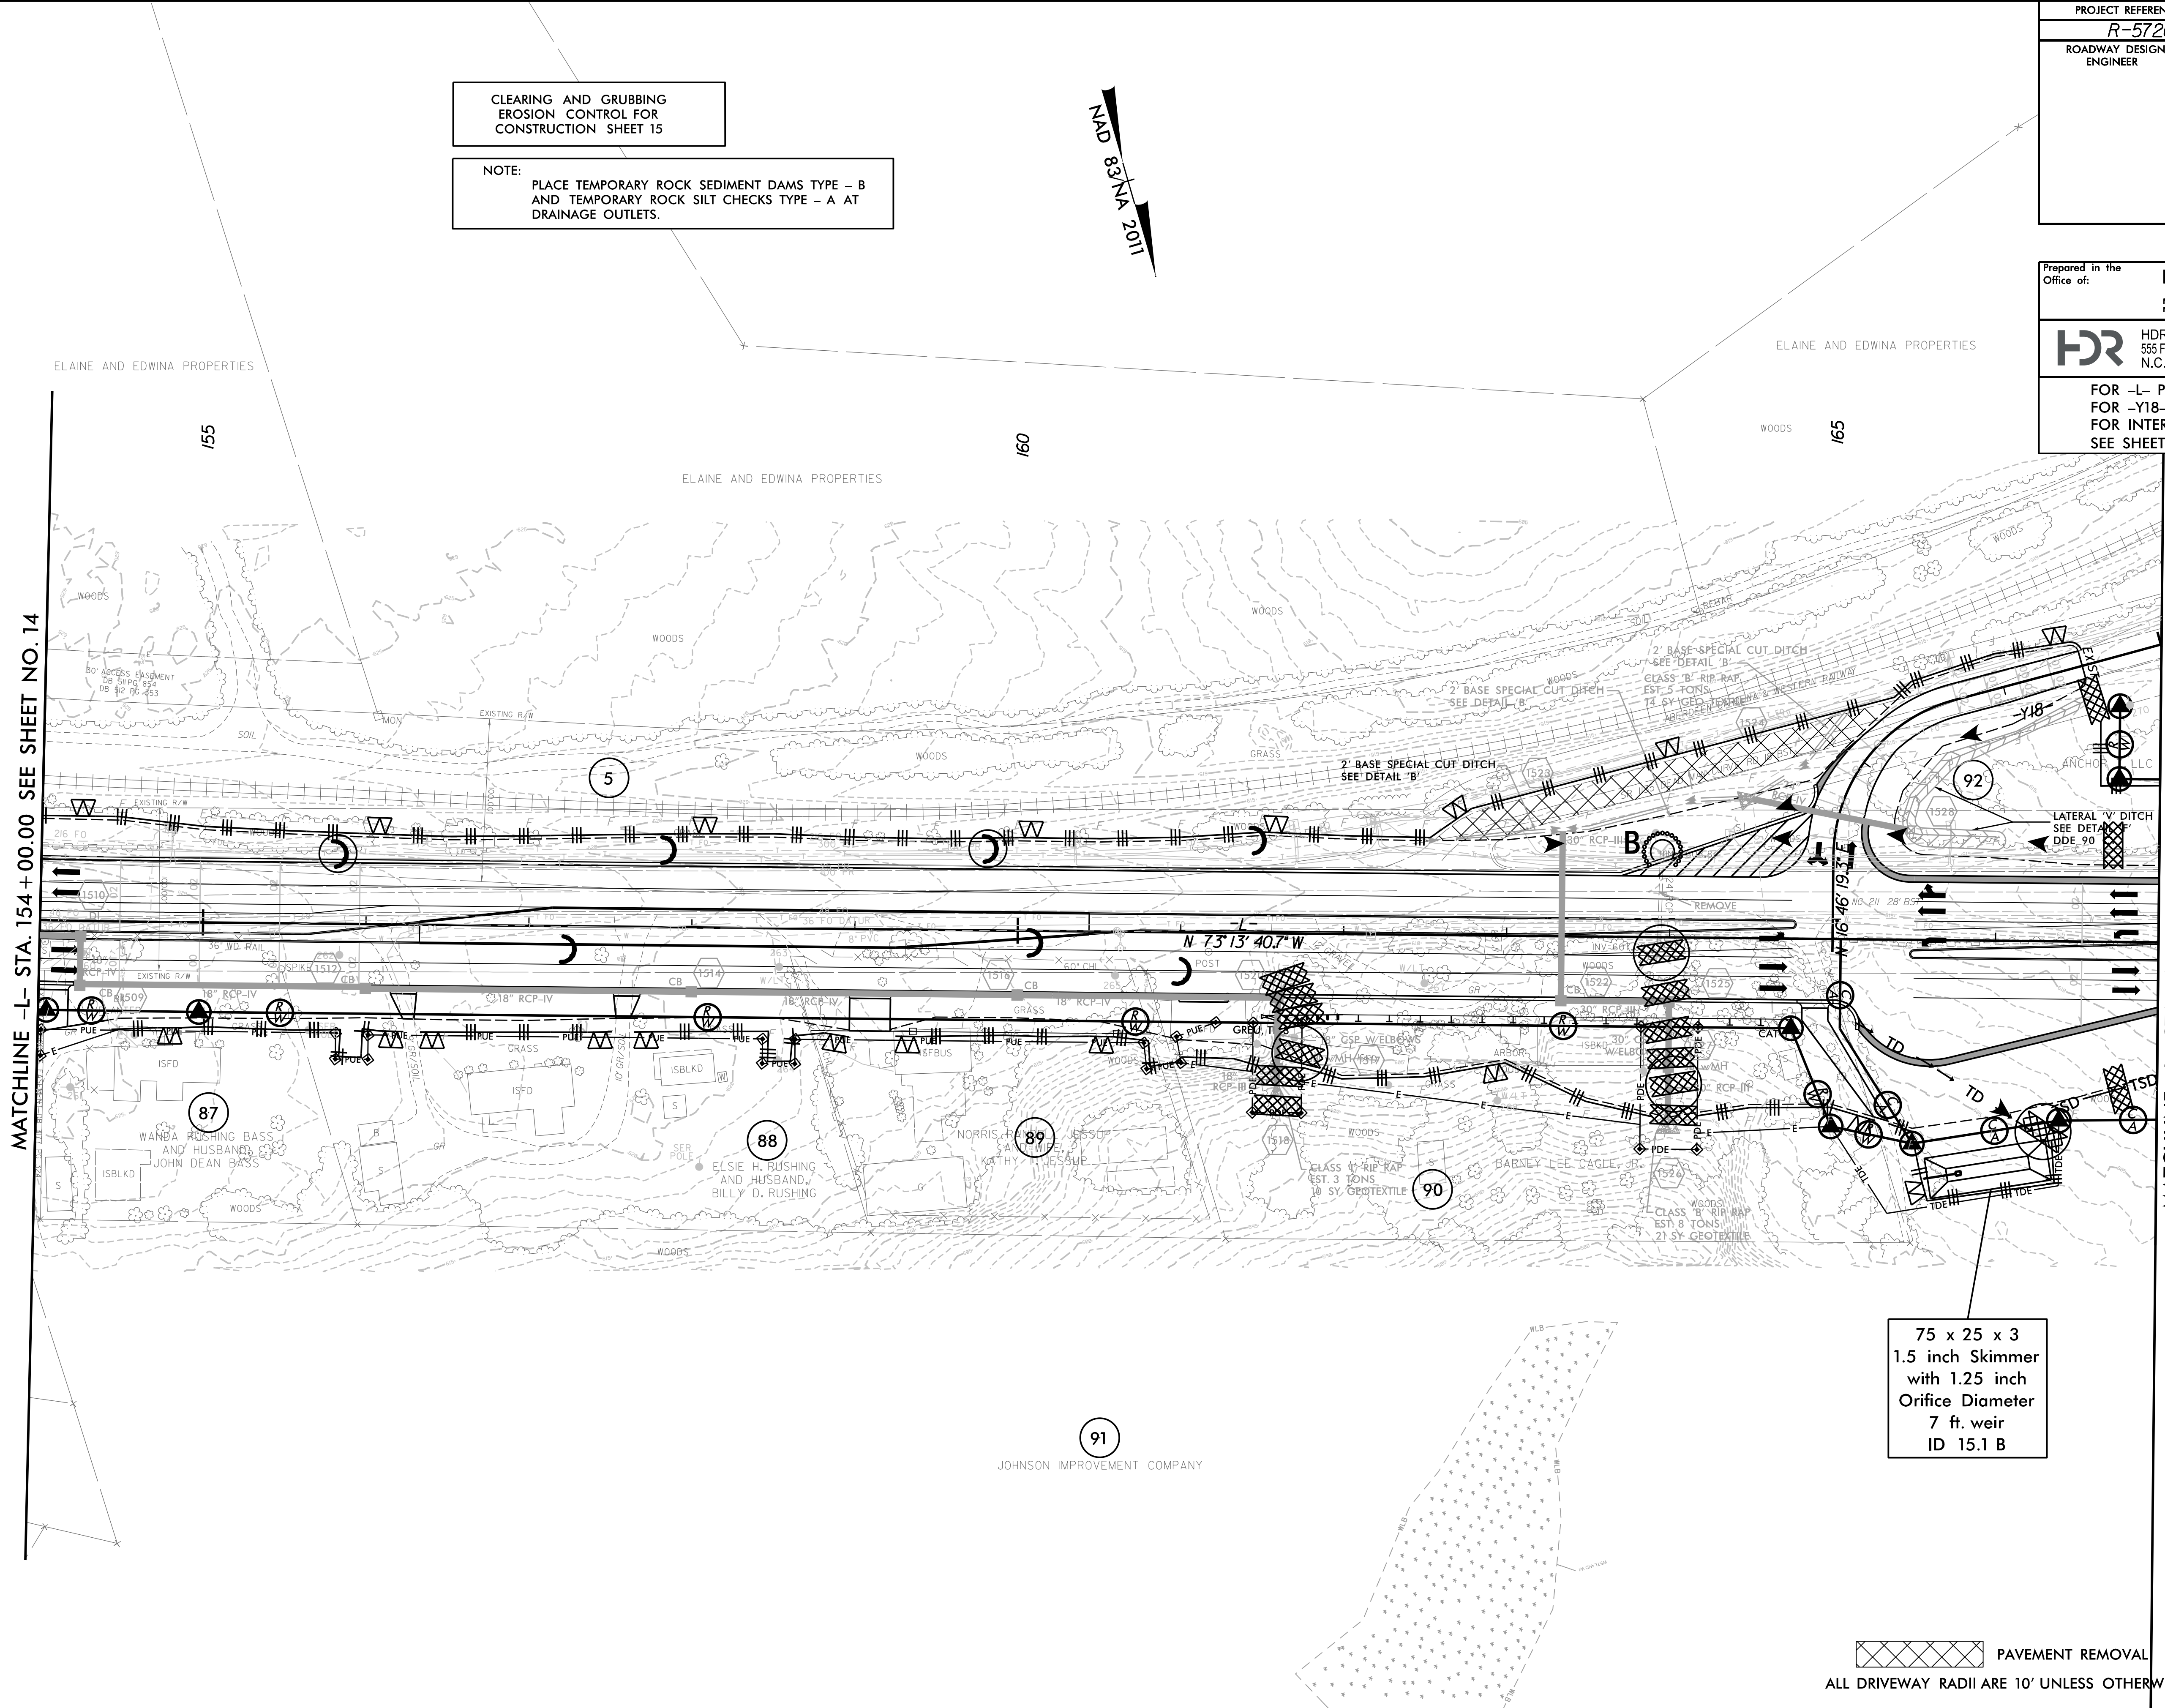

MATCHLINE -L- STA. 154+00.00 SEE SHEET NO. 14

MATCHLINE -L- STA. 167+00.00 SEE SHEET NO. 16

75 x 25 x 3
1.5 inch Skimmer
with 1.25 inch
Orifice Diameter
7 ft. weir
ID 15.1 B

PAVEMENT REMOVAL

ALL DRIVEWAY RADII ARE 10' UNLESS OTHERWISE NOTED ON PLANS.

2/17/2022
5:24:36 PM
R-5726-EC-PSH.dgn