


8/17/99

CLEARING AND GRUBBING
EROSION CONTROL FOR
CONSTRUCTION SHEET 18

NOTE:
PLACE TEMPORARY ROCK SEDIMENT DAMS TYPE - B
AND TEMPORARY ROCK SILT CHECKS TYPE - A AT
DRAINAGE OUTLETS.

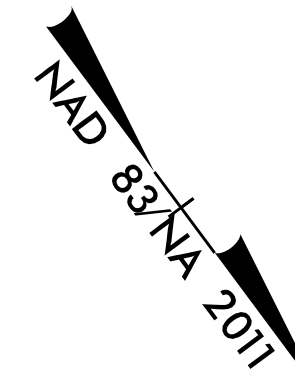

PROJECT REFERENCE NO. R-5726A	SHEET NO. EC-18/CONST. 18
ROADWAY DESIGN ENGINEER	HYDRAULICS ENGINEER


Prepared in the Office of:
M MOTT MACDONALD
 PO Box 700
 Fuquay-Varina, NC 27526
 www.mottmac.com/america

HDR HDR Engineering, Inc. of the Carolinas
 555 Fayetteville St, Suite 900 Raleigh, N.C. 27601
 N.C.B.E.L.S. License Number: F-0116

FOR -L- PROFILE SEE SHEET 34
 FOR -Y19- PROFILE SEE SHEET 42
 FOR -Y19A- PROFILE SEE SHEET 42
 FOR INTERSECTION DETAIL
 SEE SHEET 2B-6

MATCHLINE -L- STA. 193+00.00 SEE SHEET NO. 17

MATCHLINE -L- STA. 204+00.00 SEE SHEET NO. 19

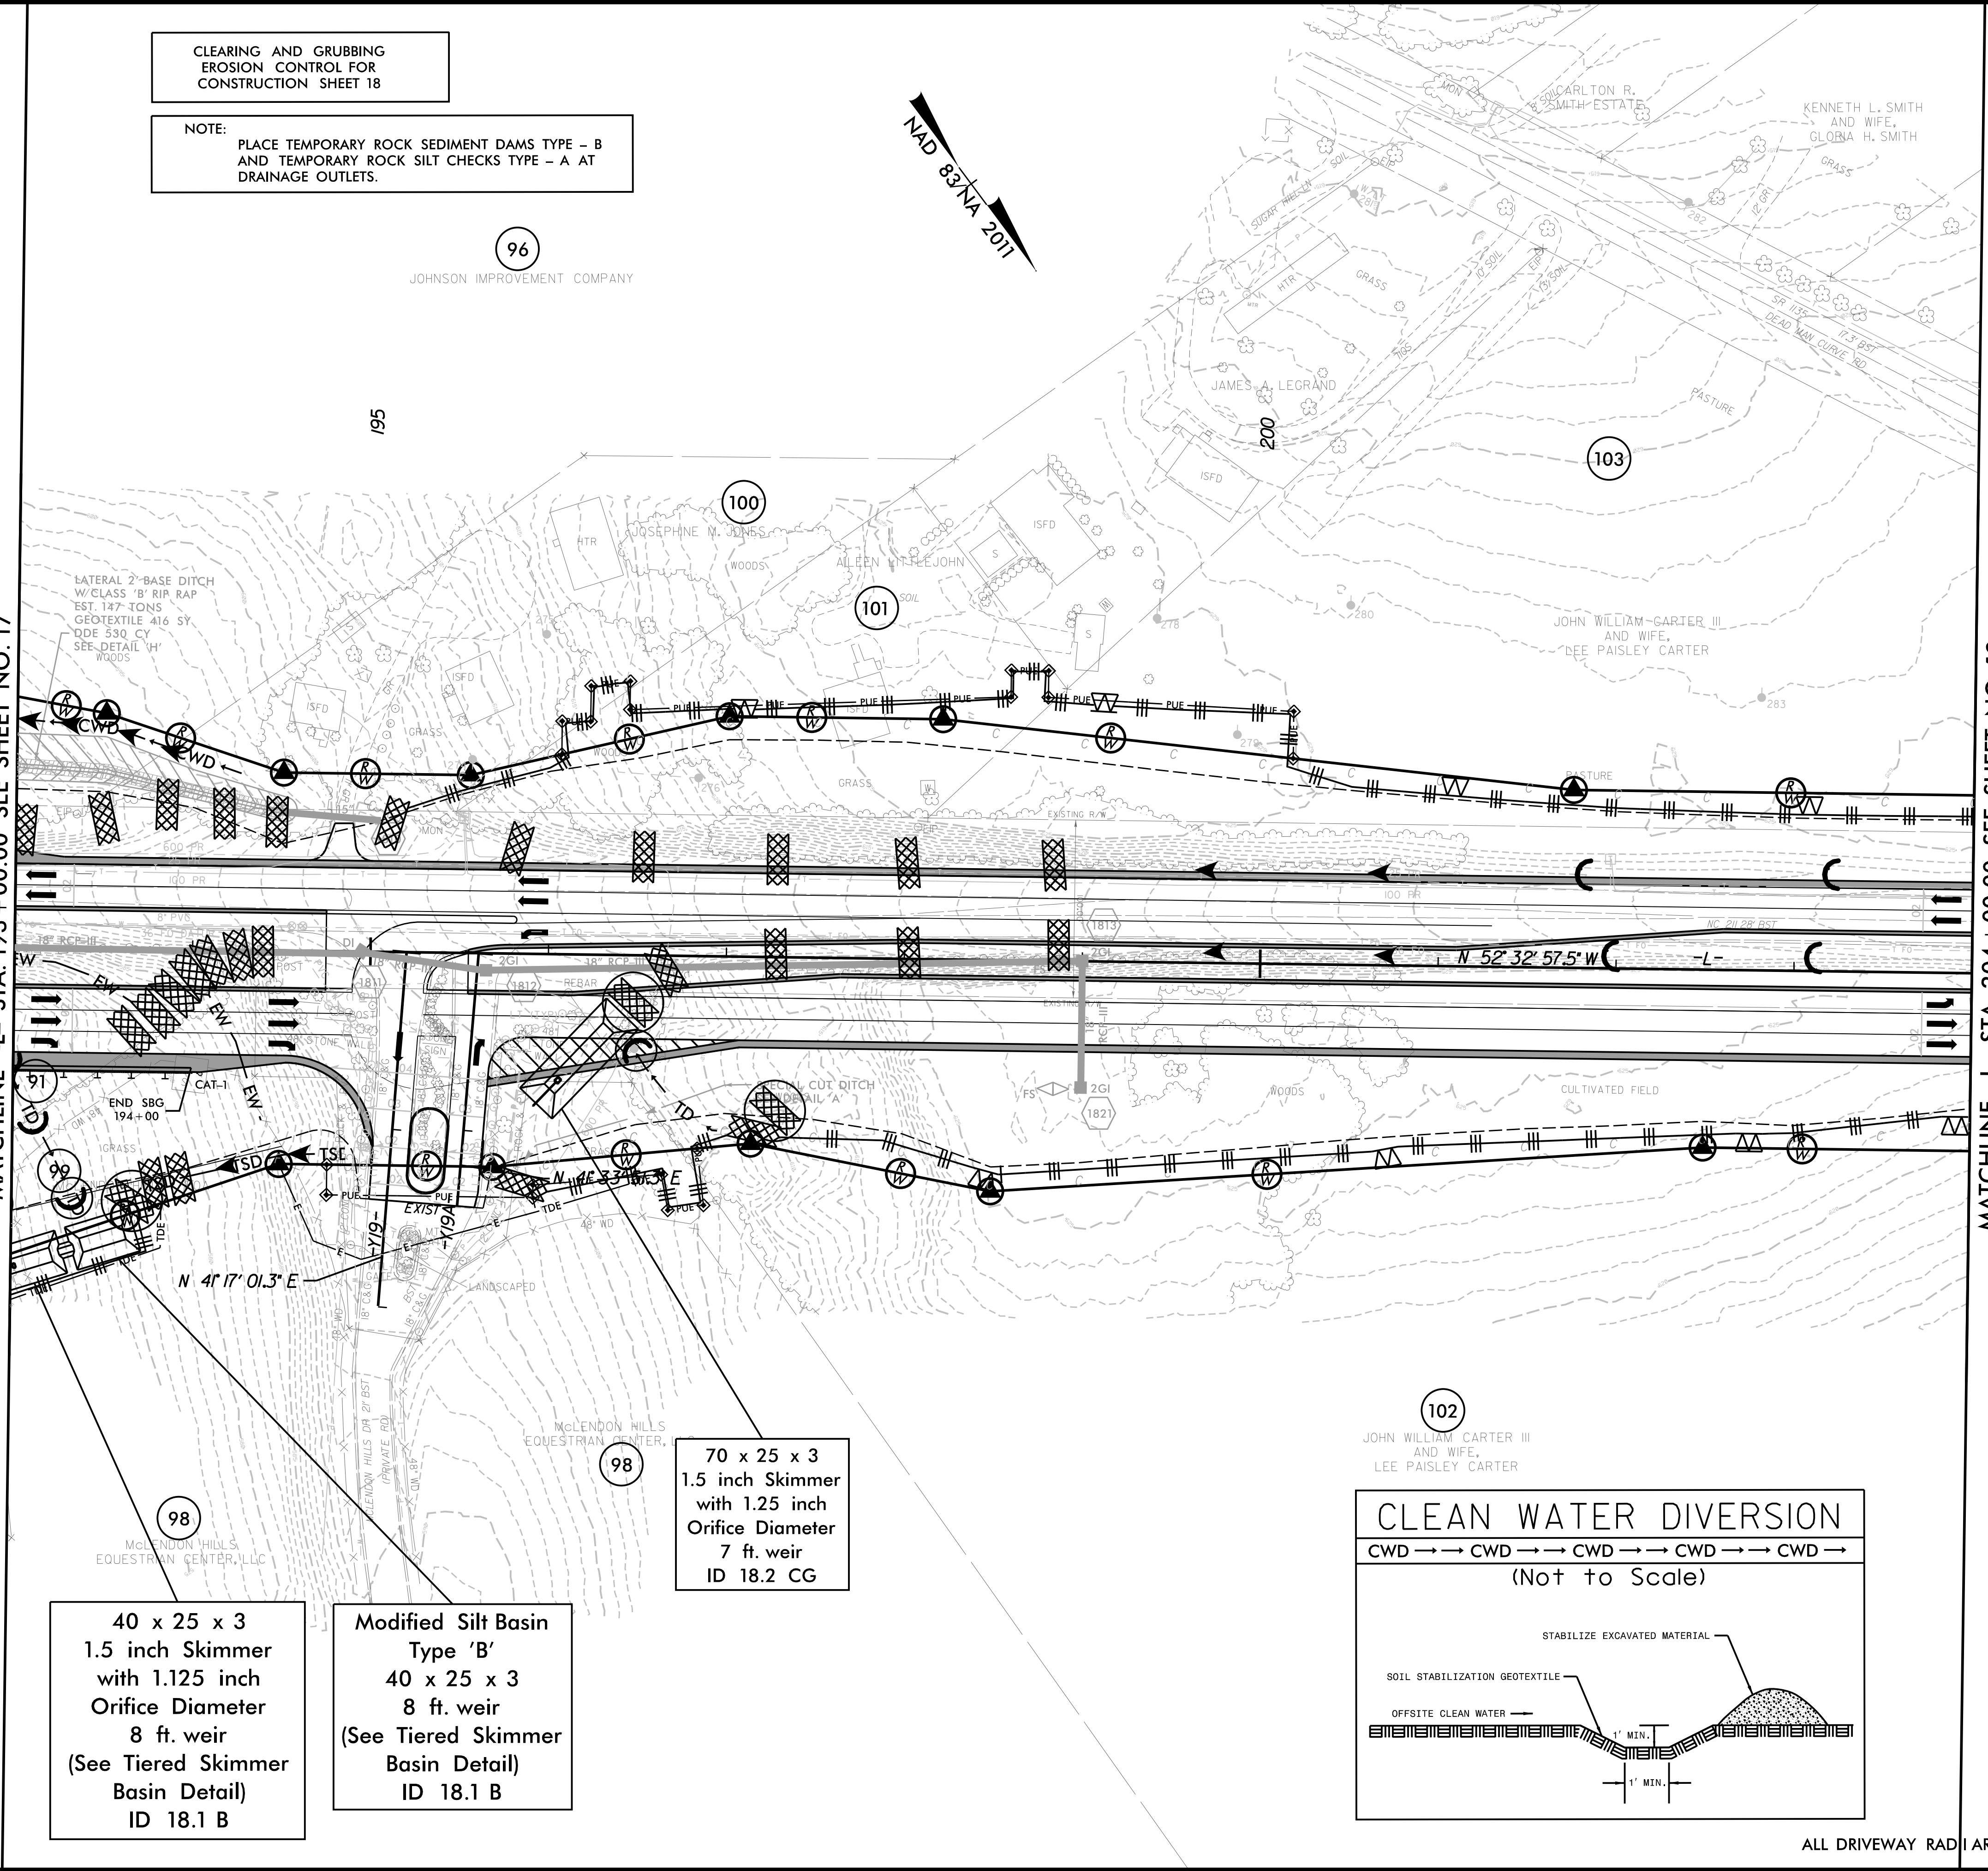

3/9/2022
3:12:04 PM
R-5726-EC-PSH.dgn

ALL DRIVEWAY RADII ARE 10' UNLESS OTHERWISE NOTED ON PLANS.