


8/17/99

PROJECT REFERENCE NO. R-5726A	SHEET NO. EC-20/CONST. 20
ROADWAY DESIGN ENGINEER	HYDRAULICS ENGINEER

CLEARING AND GRUBBING
EROSION CONTROL FOR
CONSTRUCTION SHEET 20

NOTE:
PLACE TEMPORARY ROCK SEDIMENT DAMS TYPE - B
AND TEMPORARY ROCK SILT CHECKS TYPE - A AT
DRAINAGE OUTLETS.

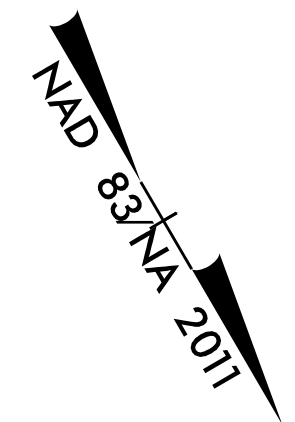

Prepared in the Office of:


M MOTT MACDONALD
PO Box 700
Fuquay-Varina, NC 27526
www.mottmac.com/americas

HDR HDR Engineering, Inc. of the Carolinas
555 Fayetteville St, Suite 900 Raleigh, N.C. 27601
N.C.B.E.L.S. License Number: F-0116

FOR -L- PROFILE SEE SHEET 35

LACY CHAPPELL
AND
PAT CHAPPELL

LACY CHAPPELL
AND
PAT CHAPPELL

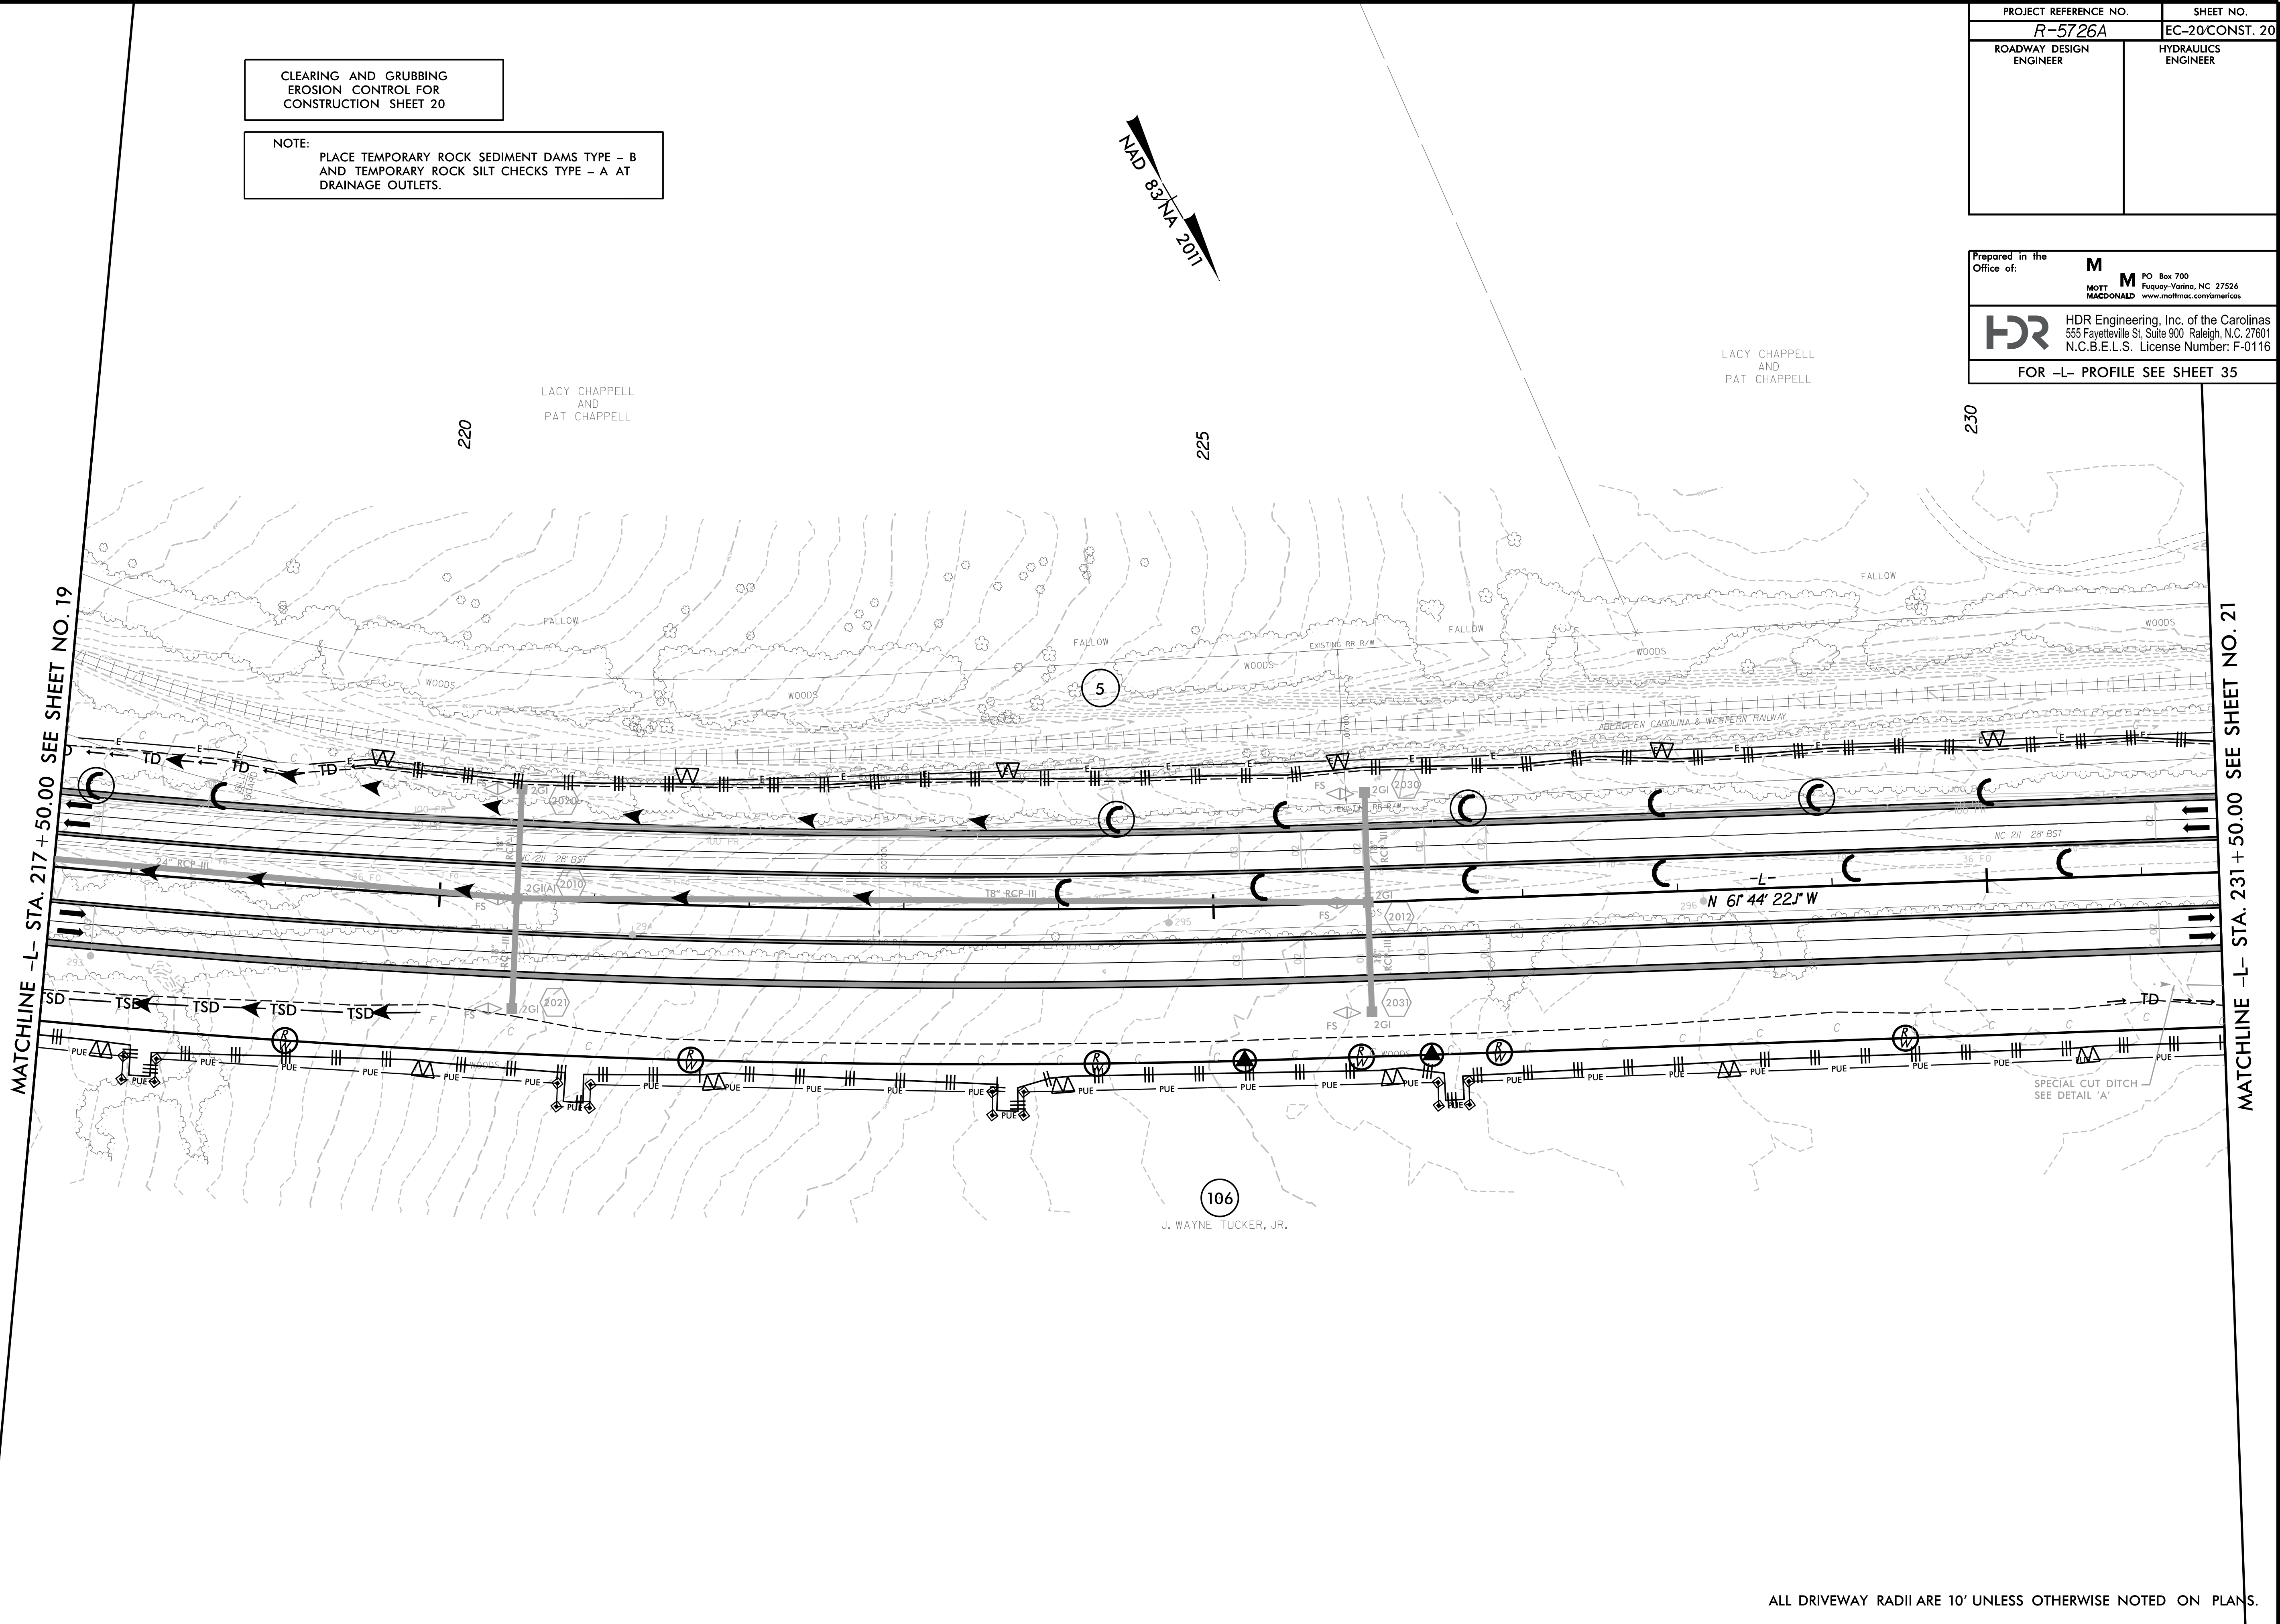

MATCHLINE -L- STA. 217+50.00 SEE SHEET NO. 19

MATCHLINE -L- STA. 231+50.00 SEE SHEET NO. 21

2/17/2022
5:23:30 PM
R-5726-EC-PSH.dgn

ALL DRIVEWAY RADII ARE 10' UNLESS OTHERWISE NOTED ON PLANS.