

8/17/99

PROJECT REFERENCE NO. <b>R-5726A</b>	SHEET NO. <b>EC-21/CONST. 21</b>
ROADWAY DESIGN ENGINEER	HYDRAULICS ENGINEER

CLEARING AND GRUBBING  
EROSION CONTROL FOR  
CONSTRUCTION SHEET 21

NOTE:  
PLACE TEMPORARY ROCK SEDIMENT DAMS TYPE - B  
AND TEMPORARY ROCK SILT CHECKS TYPE - A AT  
DRAINAGE OUTLETS.

Prepared in the Office of:


**M** MOTT MACDONALD  
 PO Box 700  
 Fuquay-Varina, NC 27526  
 www.mottmac.com/americas

**HDR** HDR Engineering, Inc. of the Carolinas  
 555 Fayetteville St, Suite 900 Raleigh, N.C. 27601  
 N.C.B.E.L.S. License Number: F-0116

FOR -L- PROFILE SEE SHEET 35  
 FOR -Y21- PROFILE SEE SHEET 42  
 FOR INTERSECTION DETAIL SEE SHEET 2B-6

MATCHLINE -L- STA. 231 + 50.00 SEE SHEET NO. 20

MATCHLINE -L- STA. 245 + 00.00 SEE SHEET NO. 22

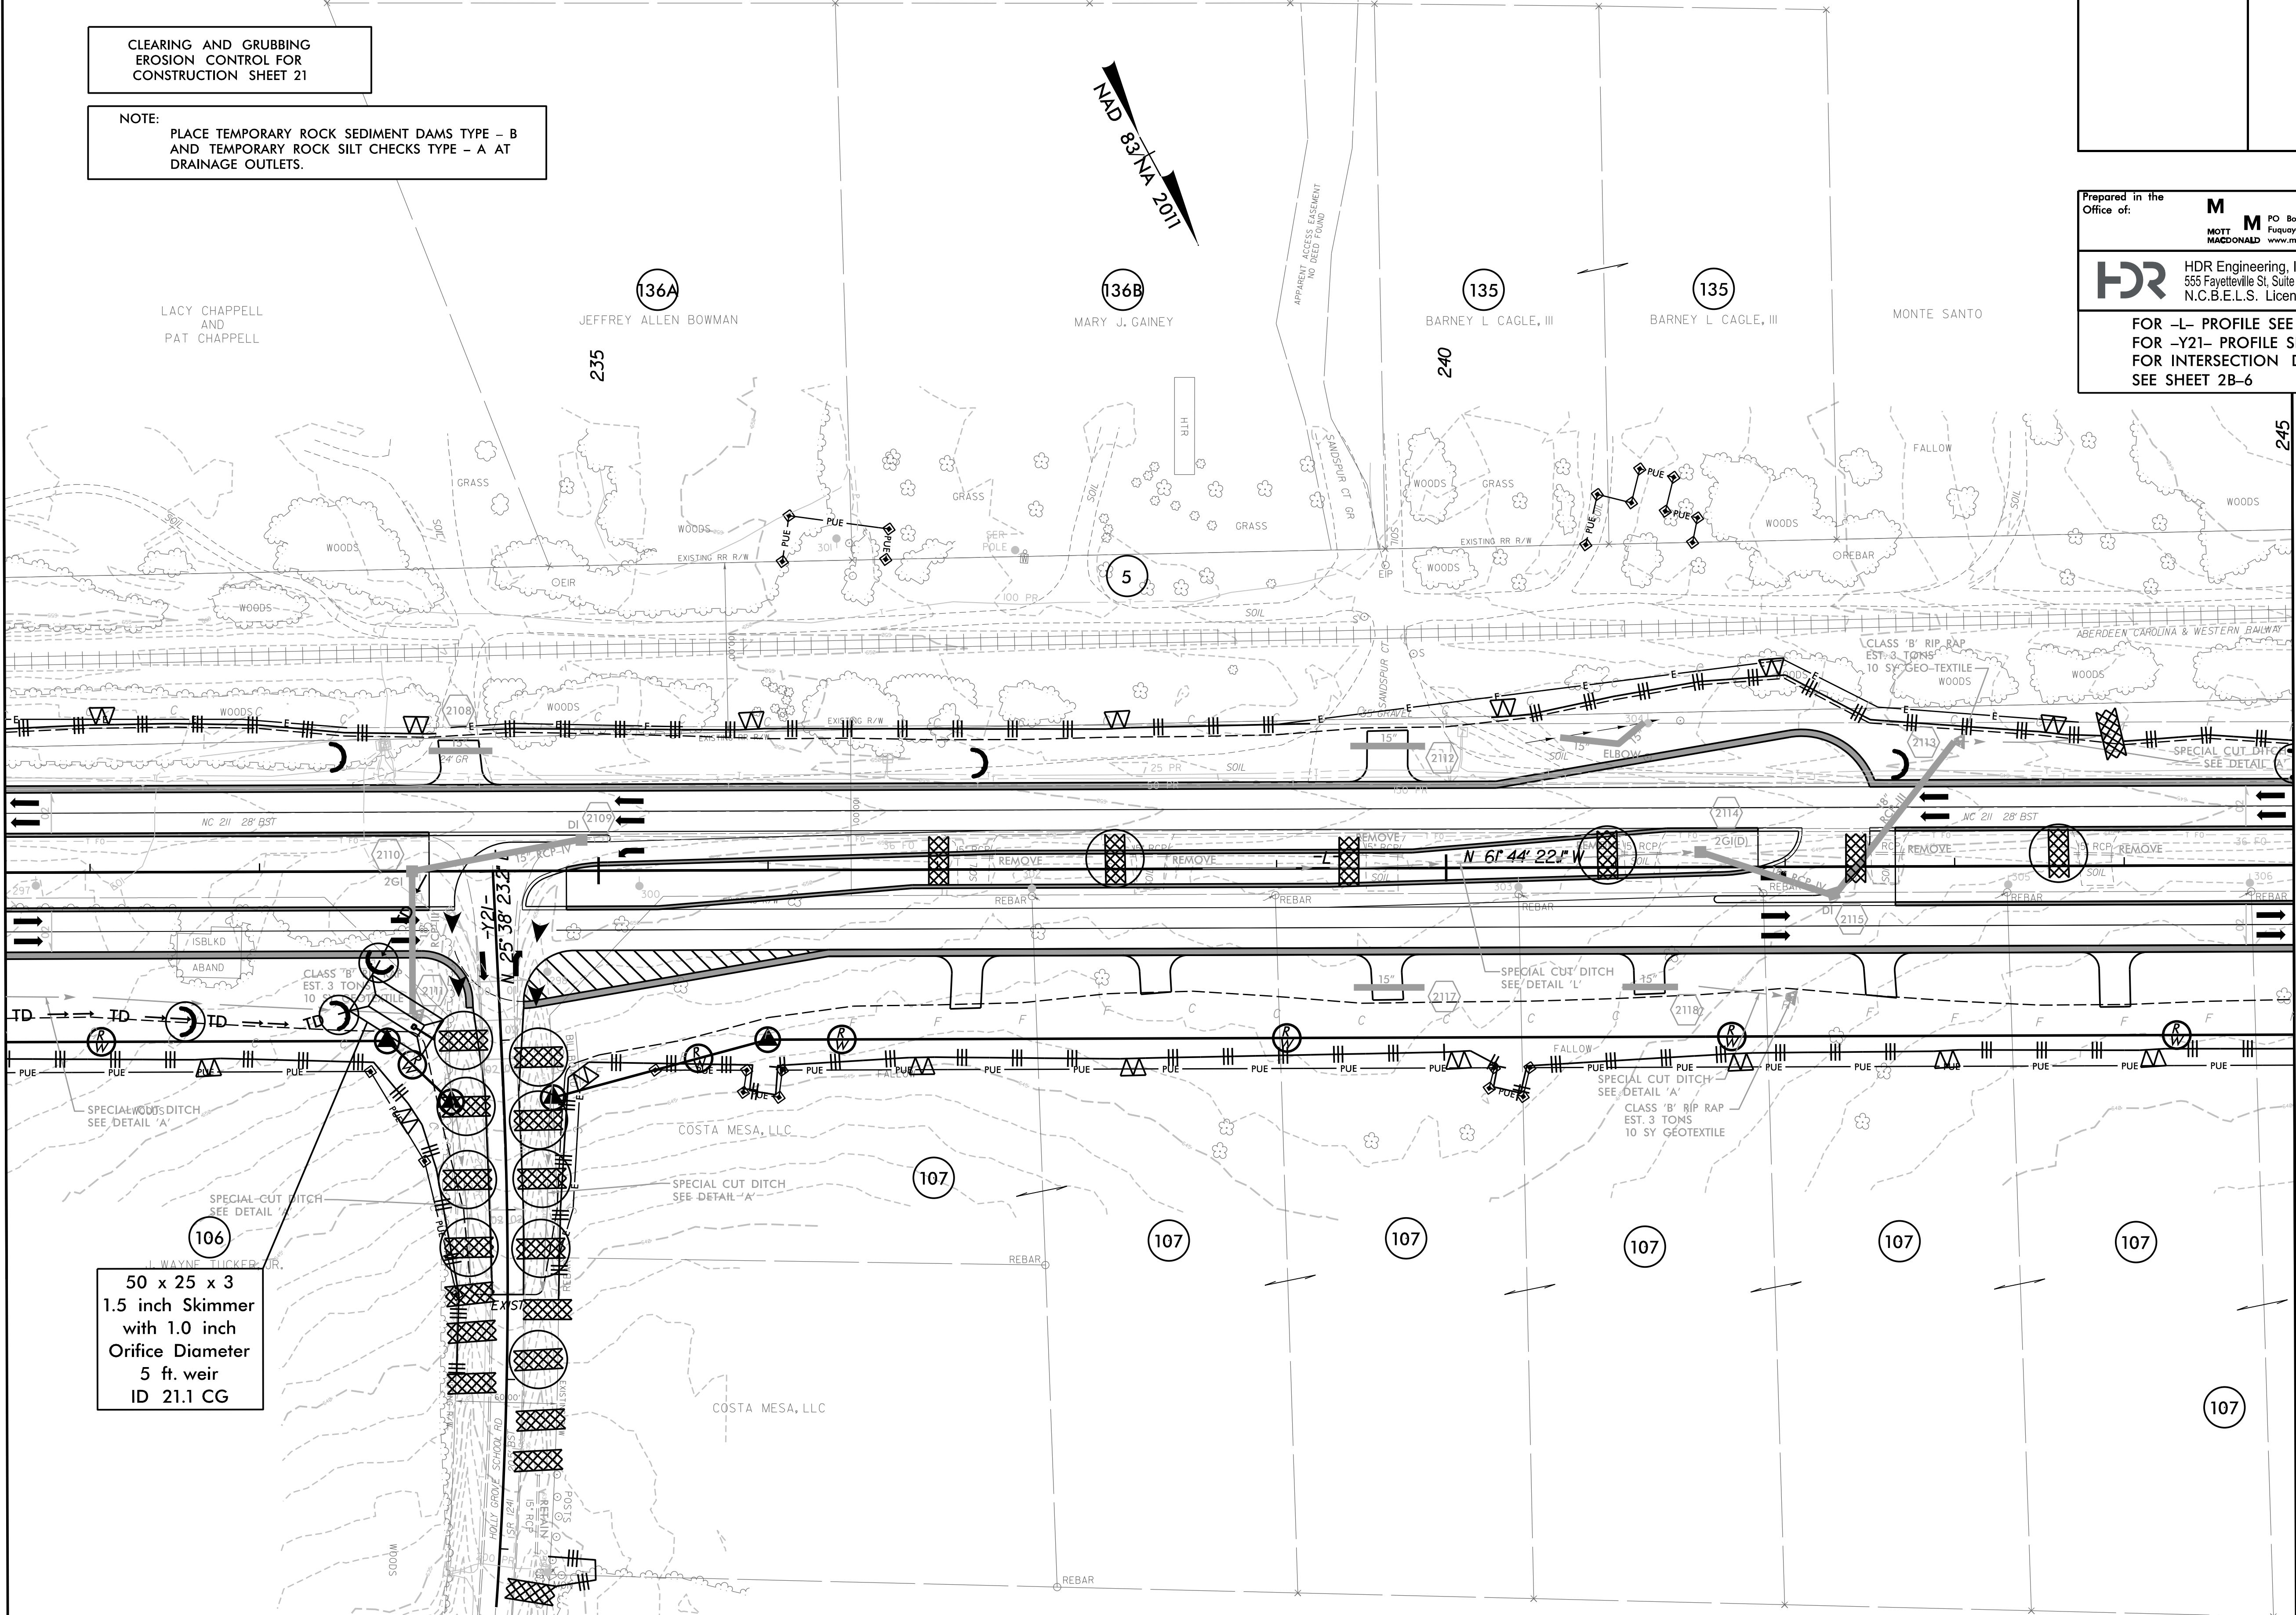

50 x 25 x 3  
1.5 inch Skimmer  
with 1.0 inch  
Orifice Diameter  
5 ft. weir  
ID 21.1 CG

ALL DRIVEWAY RADII ARE 10' UNLESS OTHERWISE NOTED ON PLANS.

2/17/2022 5:23:31 PM R-5726A-EC-PSH.dgn