


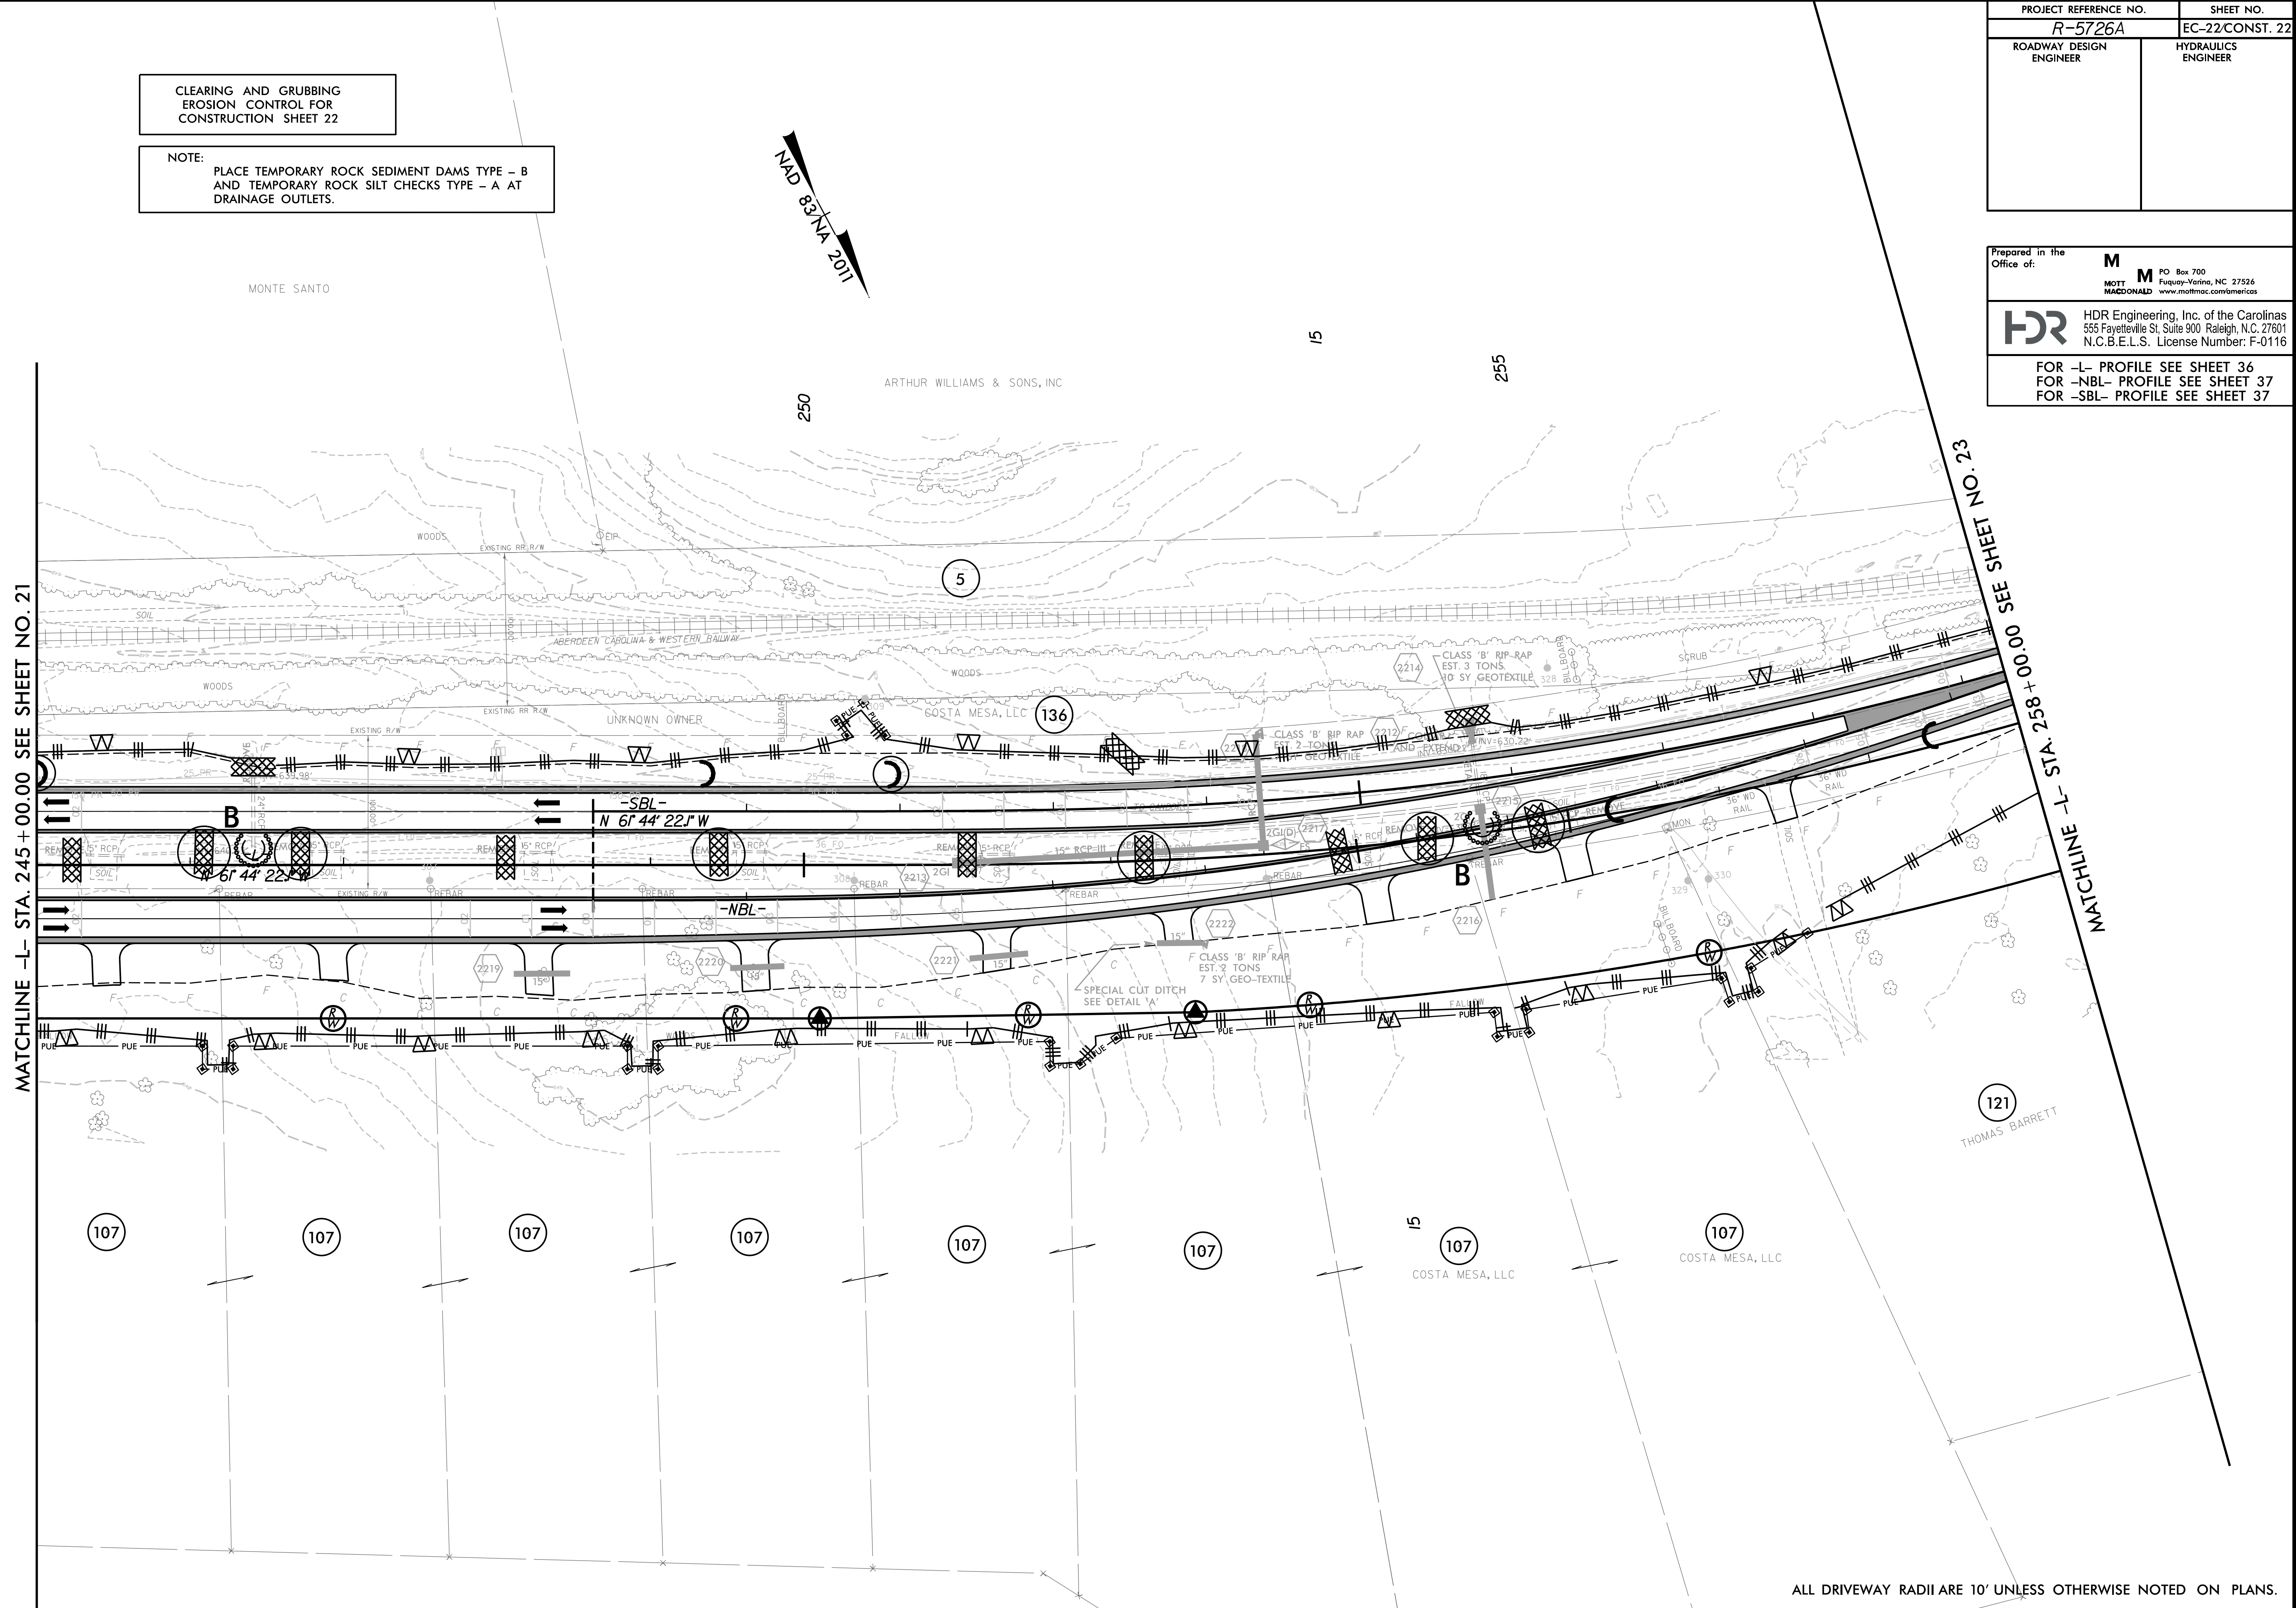
8/17/99

PROJECT REFERENCE NO. <i>R-5726A</i>	SHEET NO. EC-22/CONST. 22
ROADWAY DESIGN ENGINEER	HYDRAULICS ENGINEER

CLEARING AND GRUBBING
EROSION CONTROL FOR
CONSTRUCTION SHEET 22

NOTE:
PLACE TEMPORARY ROCK SEDIMENT DAMS TYPE - B
AND TEMPORARY ROCK SILT CHECKS TYPE - A AT
DRAINAGE OUTLETS.

Prepared in the Office of:	M MOTT MACDONALD	PO Box 700 Fuquay-Varina, NC 27526 www.mottmac.com/americas
 HDR Engineering, Inc. of the Carolinas 555 Fayetteville St, Suite 900 Raleigh, N.C. 27601 N.C.B.E.L.S. License Number: F-0116		
FOR -L- PROFILE SEE SHEET 36 FOR -NBL- PROFILE SEE SHEET 37 FOR -SBL- PROFILE SEE SHEET 37		



MATCHLINE -L- STA. 245+00.00 SEE SHEET NO. 21

MATCHLINE -L- STA. 258+00.00 SEE SHEET NO. 23

2/17/2022
5:33:17 PM
R-5726-EC_PSH.dgn

ALL DRIVEWAY RADII ARE 10' UNLESS OTHERWISE NOTED ON PLANS.