

8/17/99


PROJECT REFERENCE NO. R-5726A	SHEET NO. EC-23/CONST. 23
ROADWAY DESIGN ENGINEER	HYDRAULICS ENGINEER

CLEARING AND GRUBBING
EROSION CONTROL FOR
CONSTRUCTION SHEET 23

NOTE:
PLACE TEMPORARY ROCK SEDIMENT DAMS TYPE - B
AND TEMPORARY ROCK SILT CHECKS TYPE - A AT
DRAINAGE OUTLETS.

NAD 83/NA 2011

MATCHLINE -L- STA. 258 + 00.00 SEE SHEET NO. 22

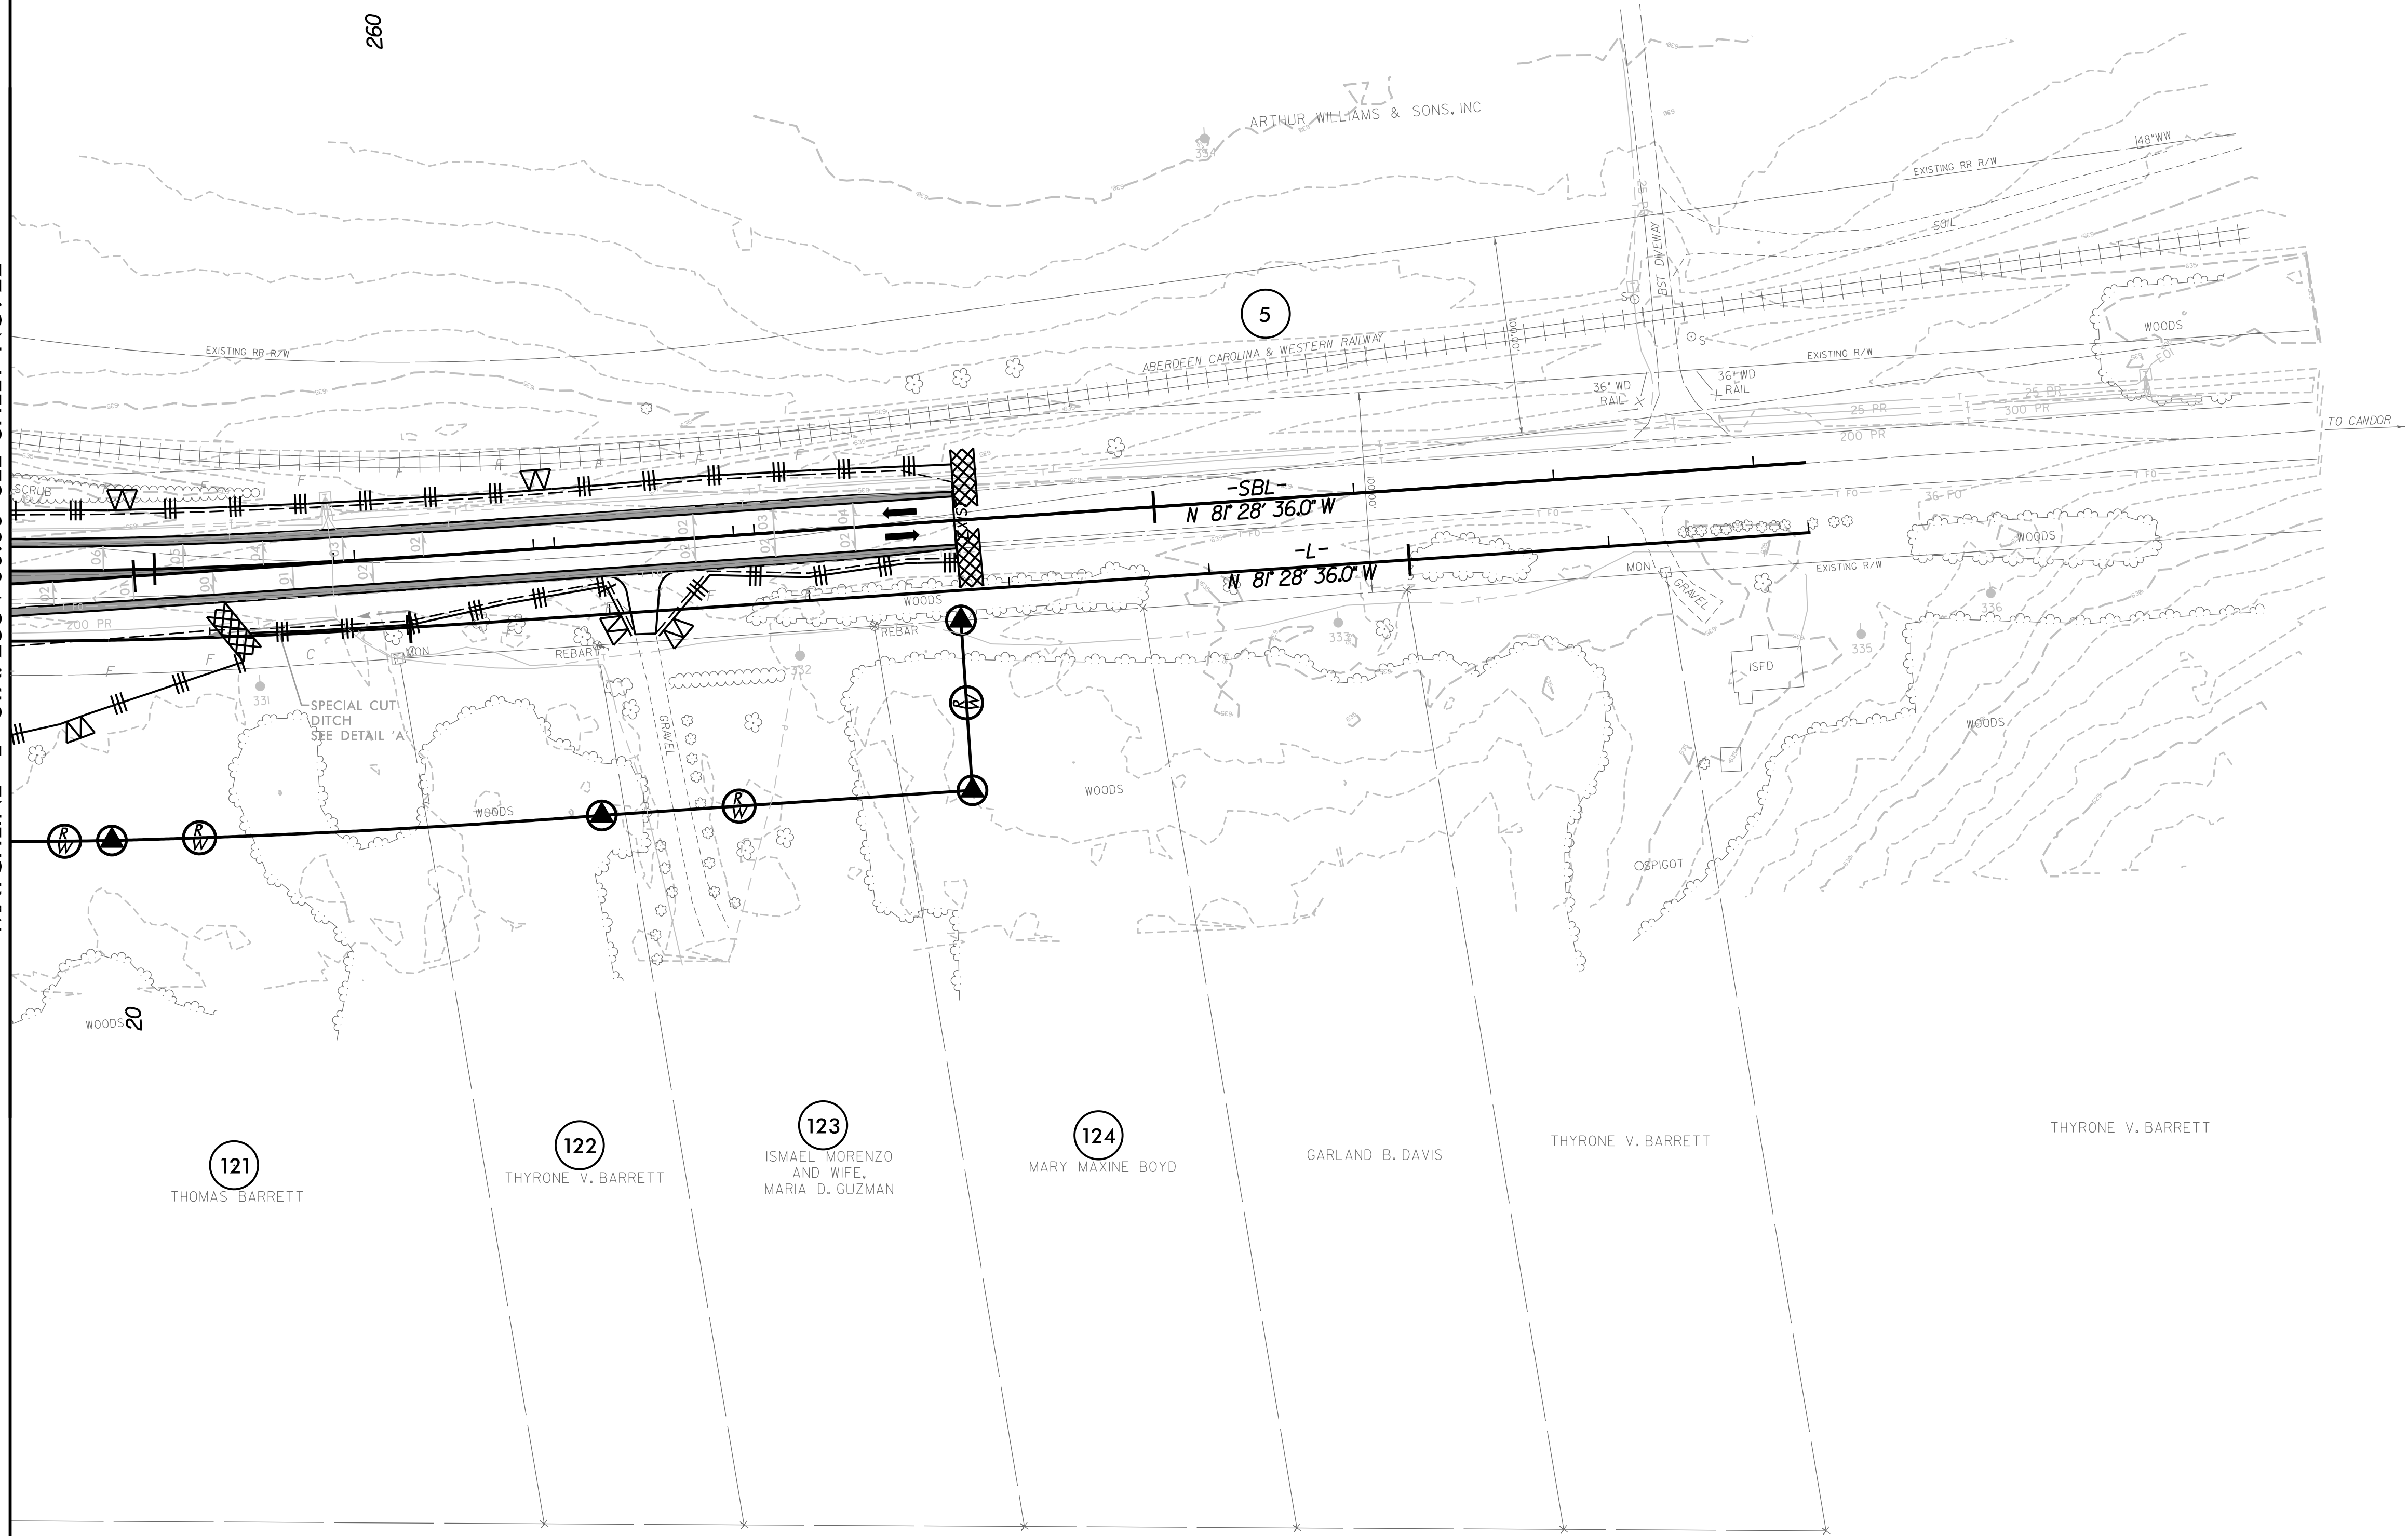

Prepared in the Office of:

M MOTT MACDONALD	PO Box 700 Fuquay-Varina, NC 27526 www.mottmac.com/americas
-------------------------------	---

HDR HDR Engineering, Inc. of the Carolinas
555 Fayetteville St, Suite 900 Raleigh, N.C. 27601
N.C.B.E.L.S. License Number: F-0116

FOR -L- PROFILE SEE SHEET 36
FOR -NBL- PROFILE SEE SHEET 37
FOR -SBL- PROFILE SEE SHEET 37

2/17/2022
5:33:24 PM
R-5726-EC-PSH.dgn

ALL DRIVEWAY RADII ARE 10' UNLESS OTHERWISE NOTED ON PLANS.