

 ENVIRONMENTALLY SENSITIVE AREA
SEE PROJECT SPECIAL PROVISIONS


NOTE:
PLACE TEMPORARY ROCK SEDIMENT DAMS TYPE - B
AND TEMPORARY ROCK SILT CHECKS TYPE - A AT
DRAINAGE OUTLETS.


CLEARING AND GRUBBING
EROSION CONTROL FOR
CONSTRUCTION SHEET 4

BEGIN TIP PROJECT B-4786
-L- POC Sta. 22+00.00

NAD 83 /NA 2011

PROJECT REFERENCE NO. B-4786	SHEET NO. EC-04/CONST.4
RW SHEET NO.	
ROADWAY DESIGN ENGINEER	HYDRAULICS ENGINEER

 TGS ENGINEERS
804-C N. LAFAYETTE ST
SHELBY, NC 28150
PH (704) 476-0003
CORP. LICENSE NO.: C-0275

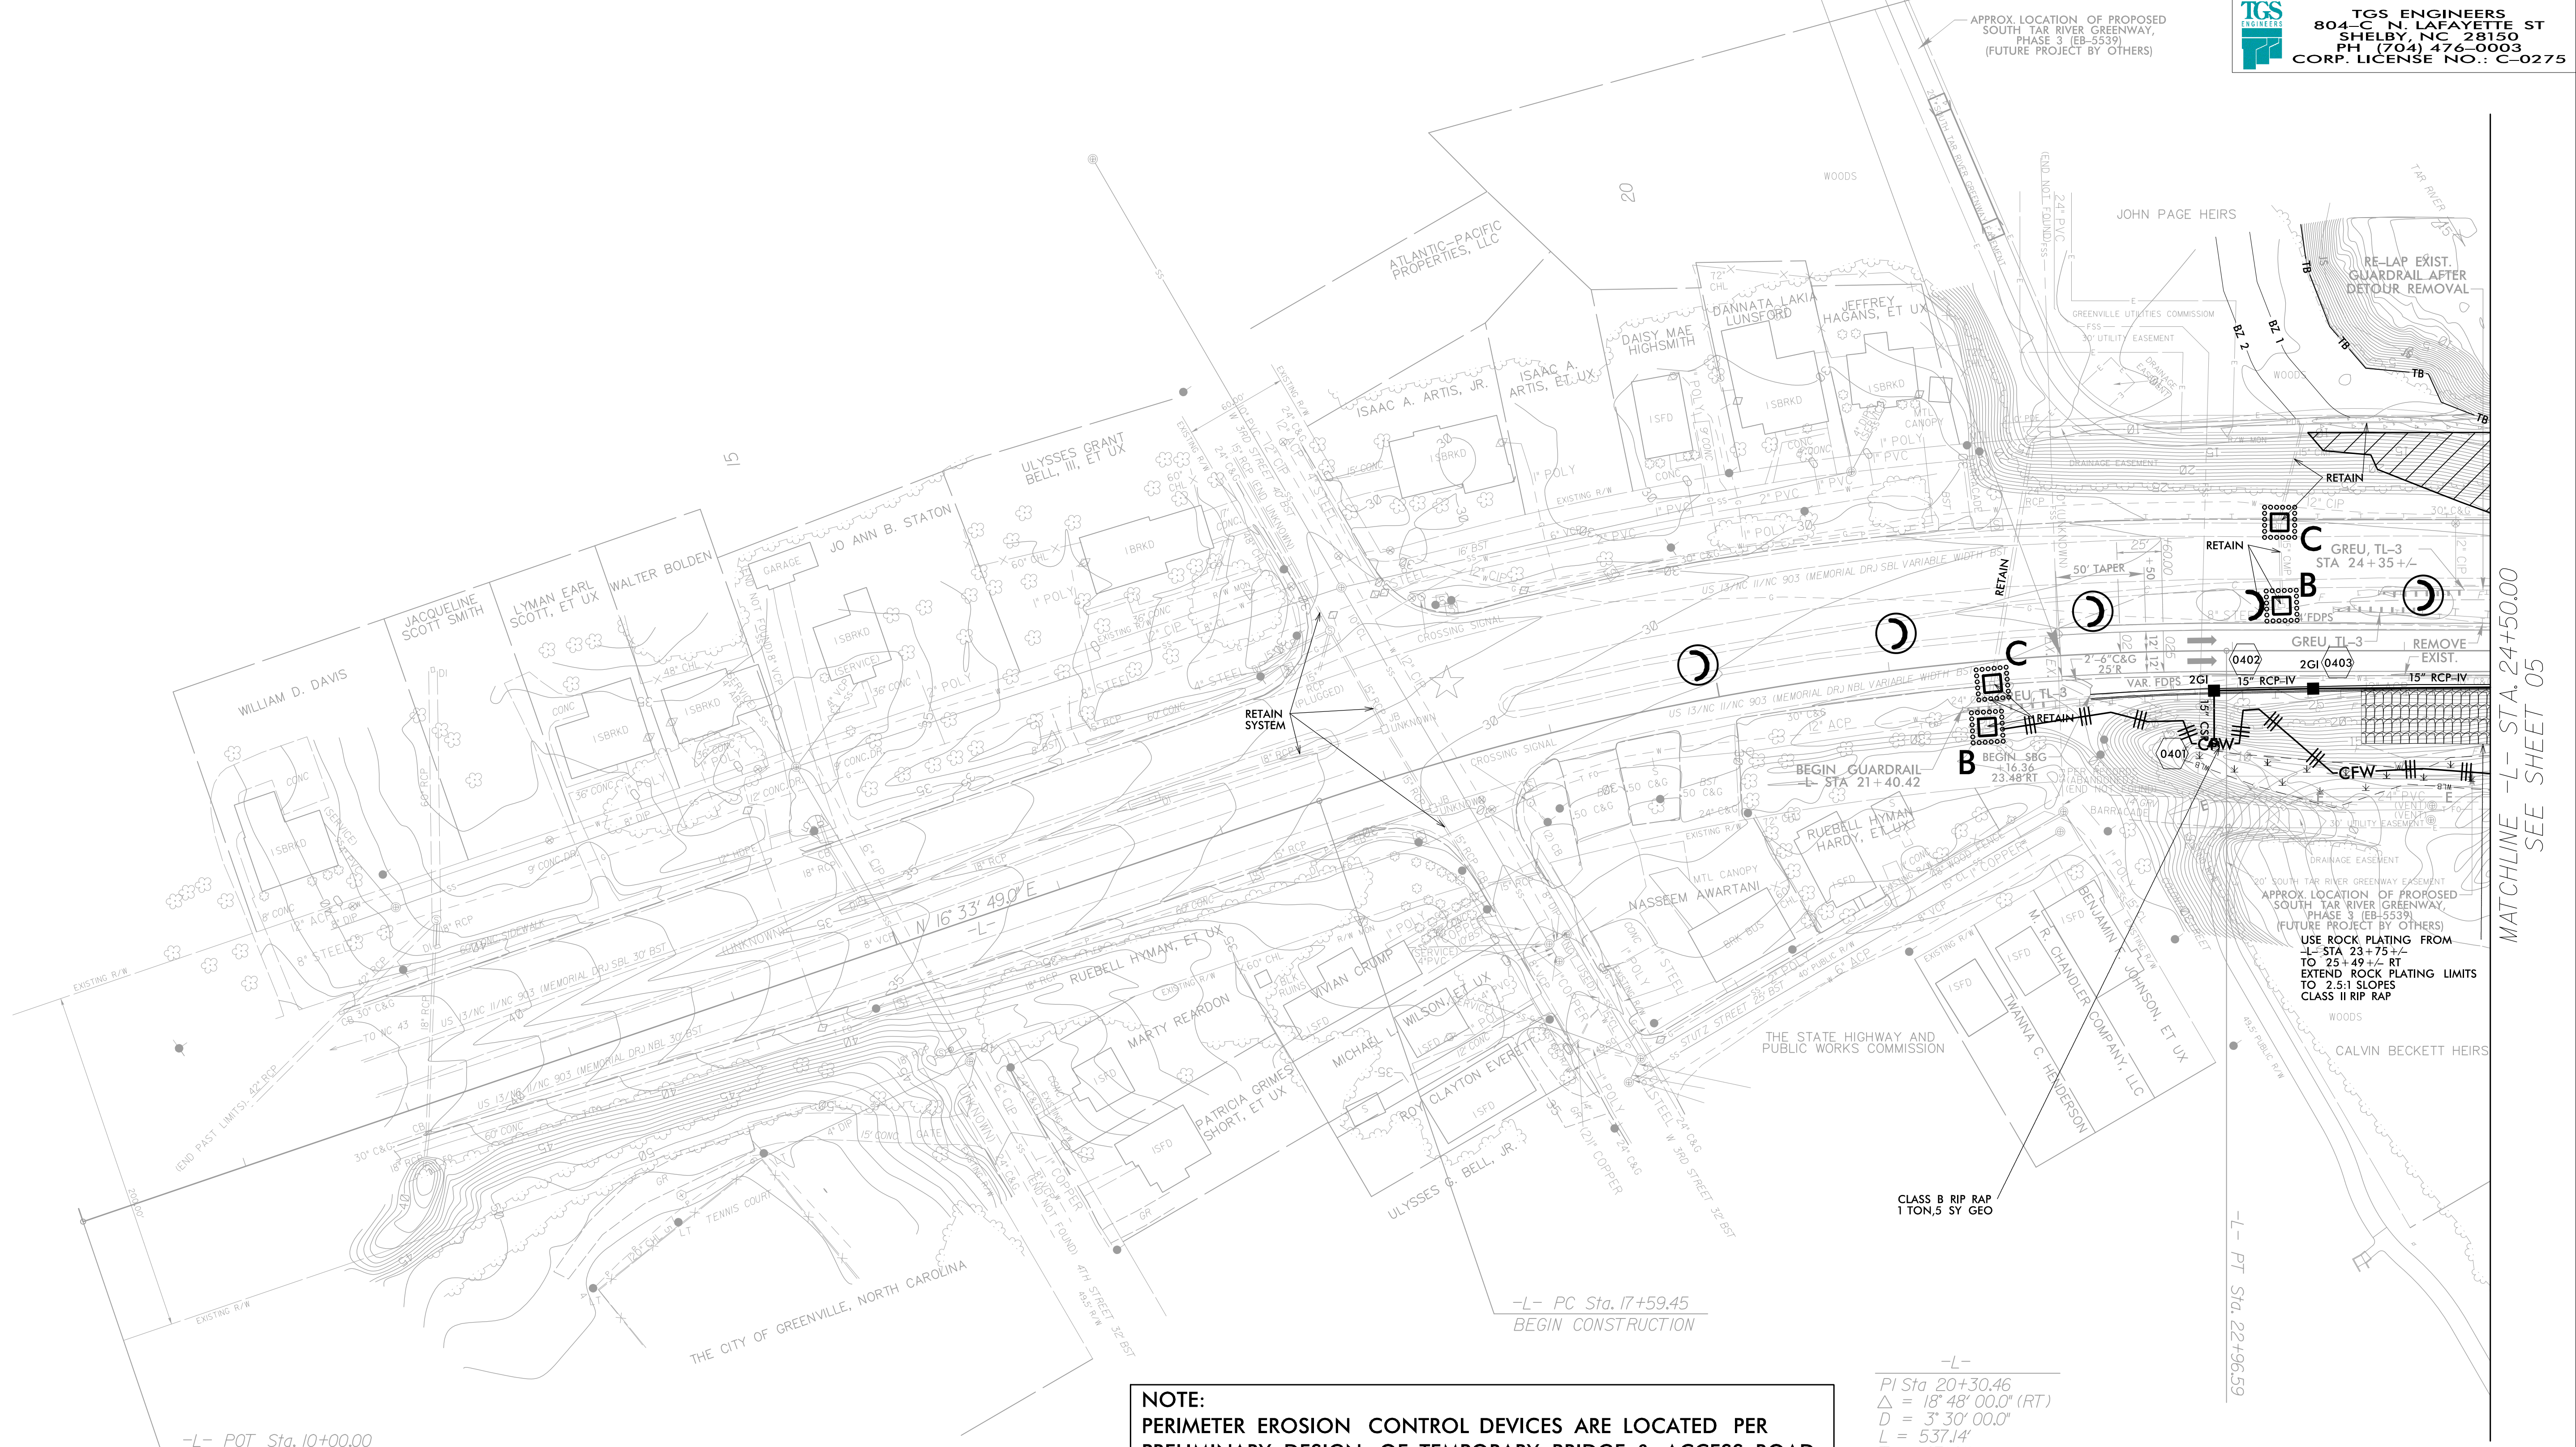

NOTE:
PERIMETER EROSION CONTROL DEVICES ARE LOCATED PER
PRELIMINARY DESIGN OF TEMPORARY BRIDGE & ACCESS ROAD
(AS SHOWN ON EC-08 & EC-09). ADJUST AS NEEDED PER
FINAL DESIGN OF TEMPORARY BRIDGE & ACCESS ROAD.

-L-
PI Sta 20+30.46
Δ = 18' 48' 00.0" (RT)
D = 3' 30' 00.0"
L = 537.14'
T = 271.01'
R = 1,637.02'
SE = SEE PLANS

 EXISTING SIGNAL