



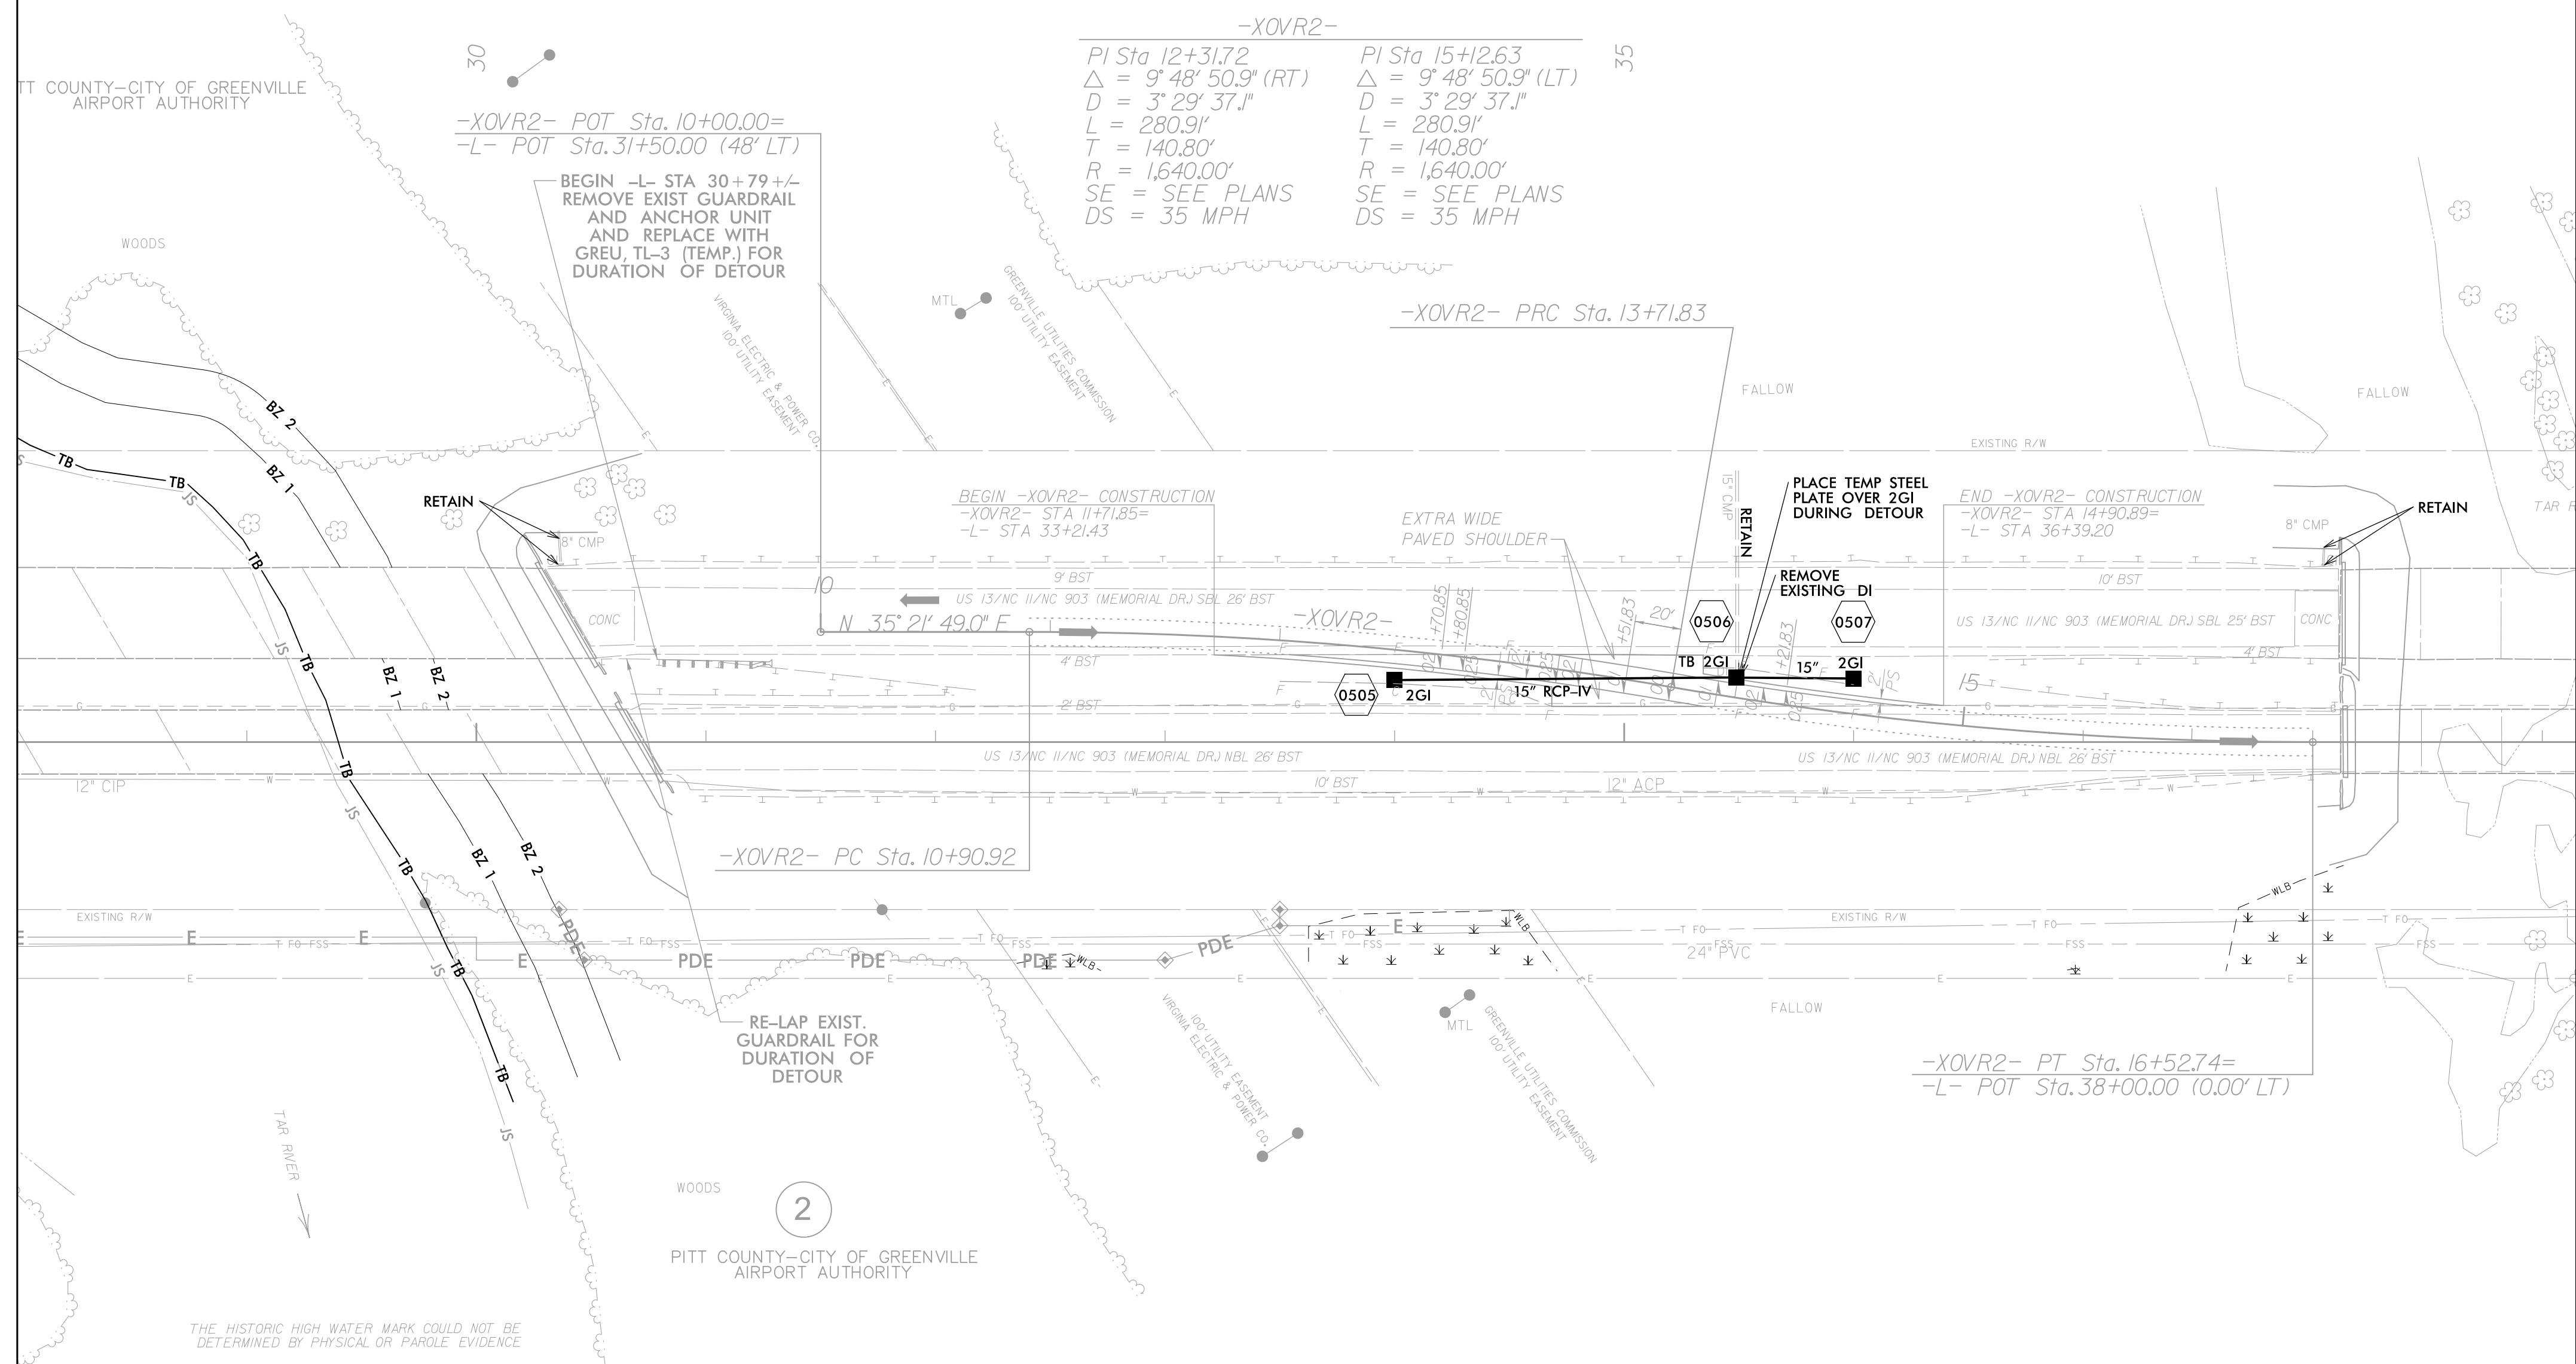
DETOUR

UTILIZE EROSION CONTROL MEASURES AS SHOWN ON SHEETS EC-05 & EC-09. NO ADDITIONAL EROSION CONTROL ITEMS ARE REQUIRED ON THIS SHEET.

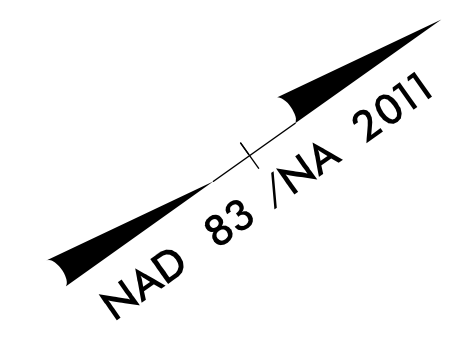

PROJECT REFERENCE NO. B-4786	SHEET NO. EC-07/CONST.5
RW SHEET NO.	
ROADWAY DESIGN ENGINEER	HYDRAULICS ENGINEER
 TGS ENGINEERS 804-C N. LAFAYETTE ST SHELBY, NC 28150 PH (704) 476-0003 CORP. LICENSE NO.: C-0275	

MATCHLINE -L- STA. 28+00.00
SEE SHEET 04



NOTE:
PLACE TEMPORARY ROCK SEDIMENT DAMS TYPE - B AND TEMPORARY ROCK SILT CHECKS TYPE - A AT DRAINAGE OUTLETS.