



PLAN AND PROFILE OF NOISE WALL -NW11-

PROJECT REFERENCE NO. U-6223	SHEET NO. 2N-1
RW SHEET NO.	
ROADWAY DESIGN ENGINEER	HYDRAULICS ENGINEER
DOCUMENT NOT CONSIDERED FINAL UNLESS ALL SIGNATURES COMPLETED	

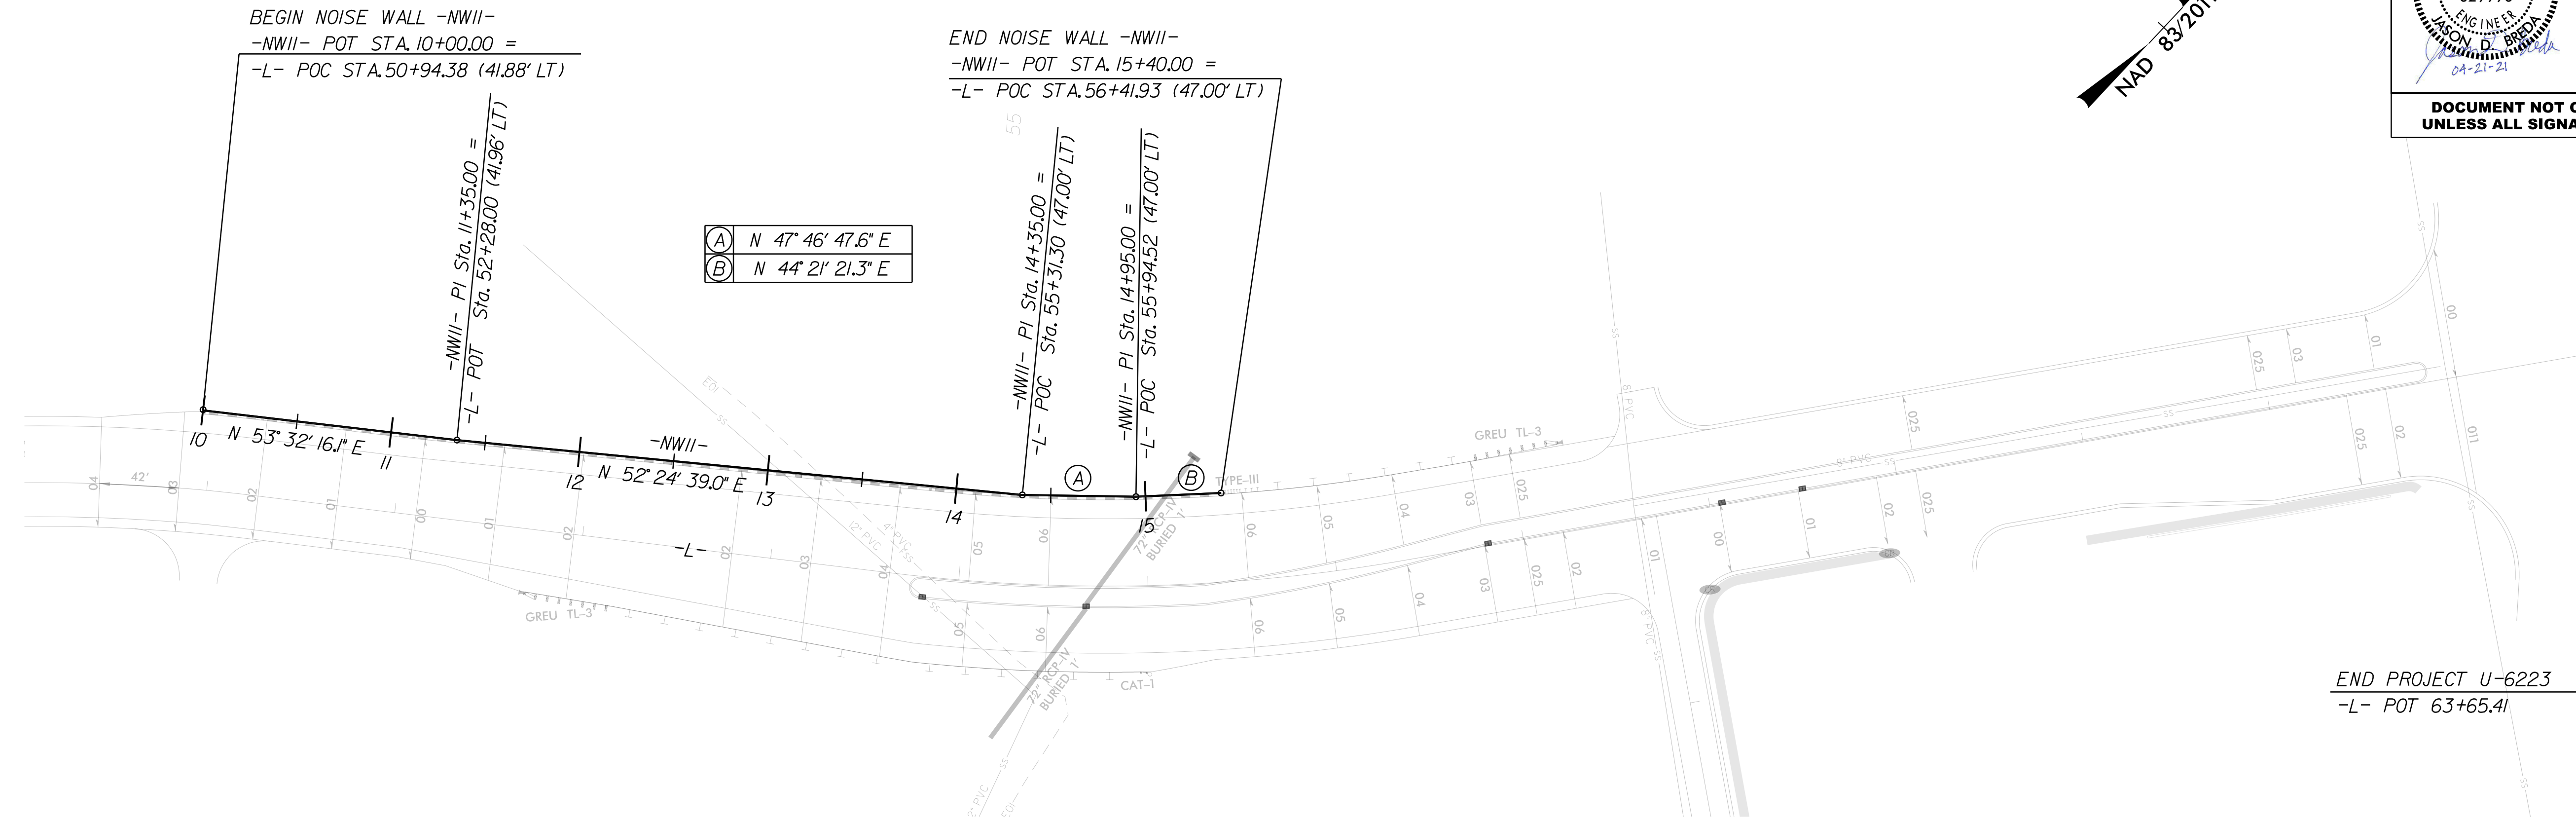

-NW 11- DESIGN DATA		
PANEL NUMBER	1-22	23-36
TOP ELEVATION	323'	324'
PANEL LENGTH	330'	210'

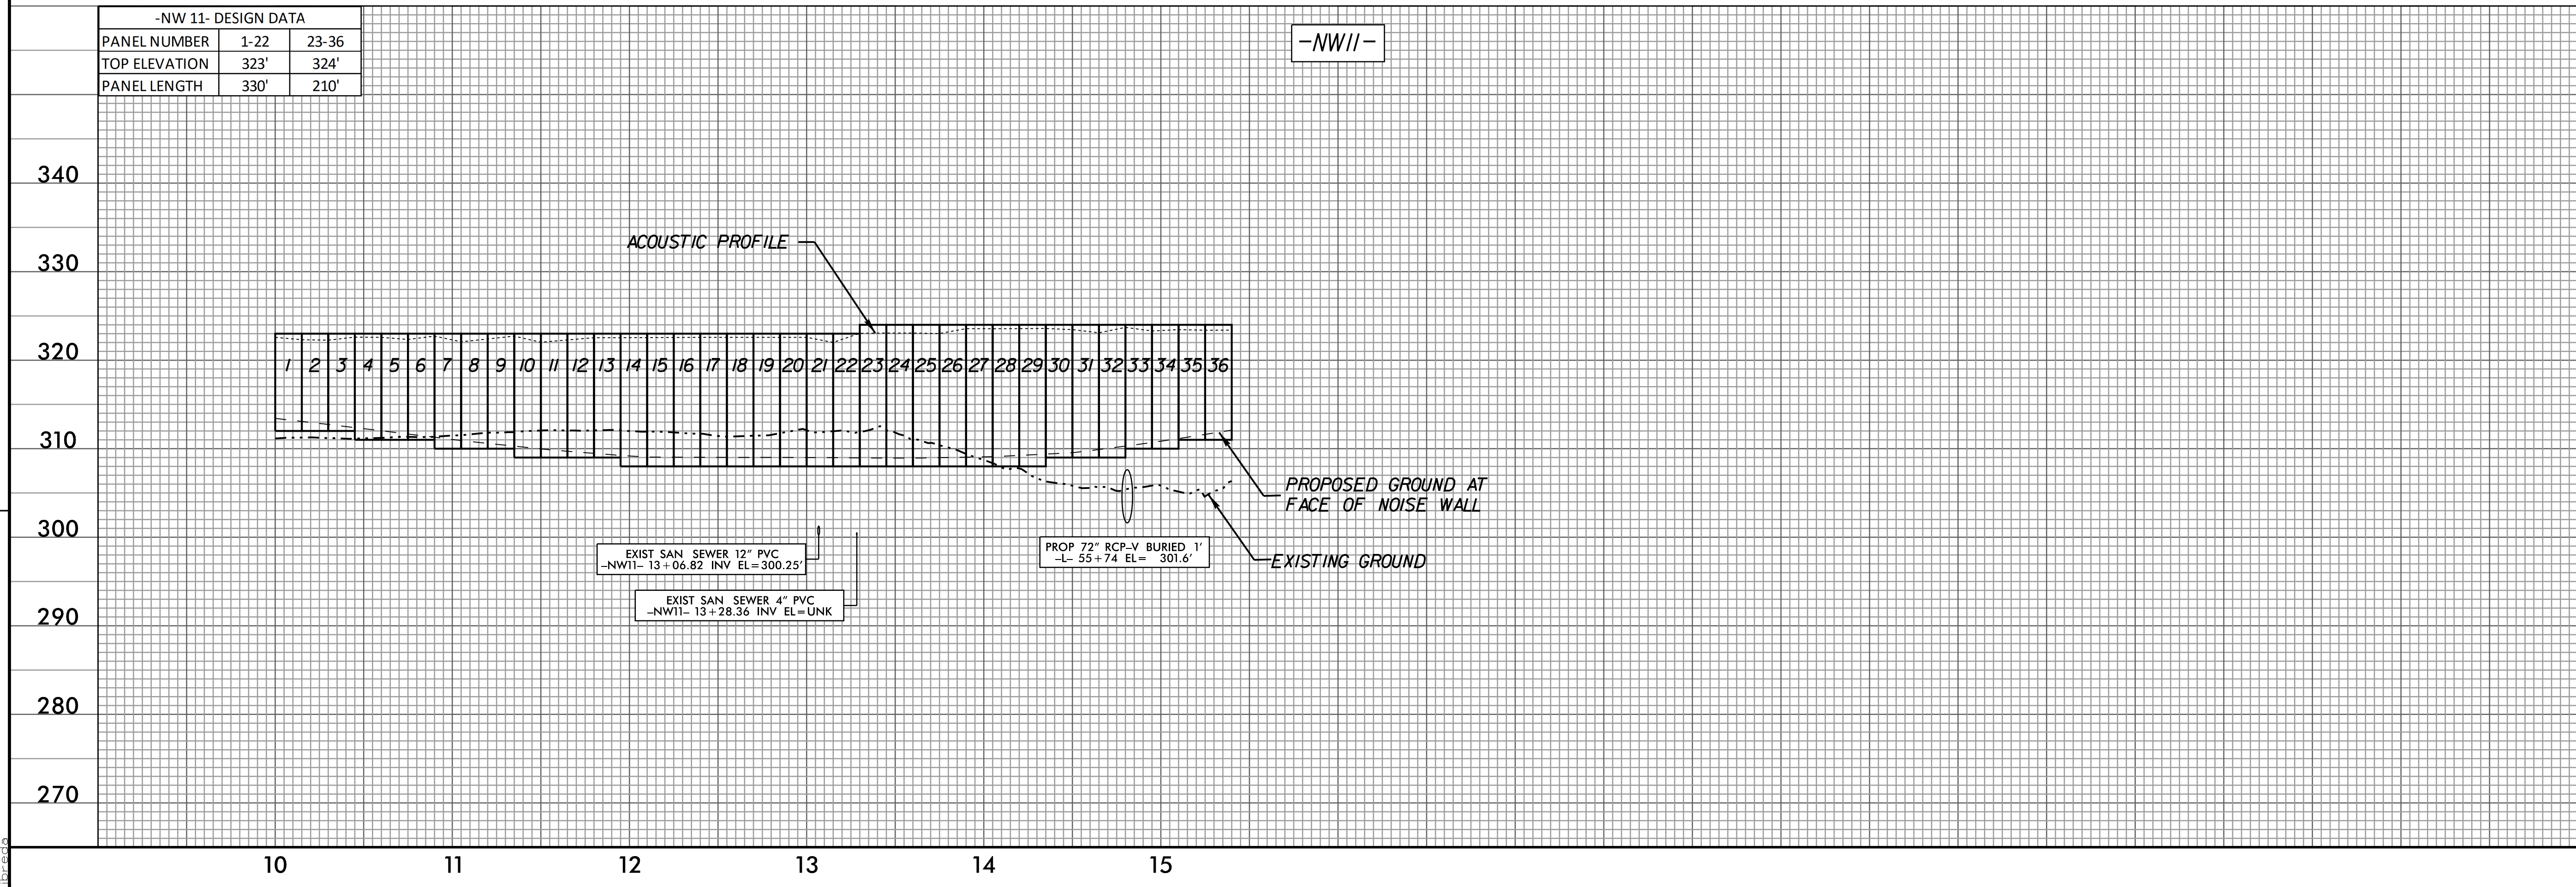

REVISIONS

8/17/99
P:\APR_2021\09\11\RA\6223\2N-1\p1\sh-nw11.dgn



END PROJECT U-6223
-L- POT 63+65.41