



★ PROPOSED SIGNAL

NOTE: PLACE TEMPORARY ROCK SEDIMENT DAMS TYPE - B AND TEMPORARY ROCK SILT CHECKS TYPE - A AT DRAINAGE OUTLETS.

CLEARING AND GRUBBING EROSION CONTROL FOR CONSTRUCTION SHEET 06



PROJECT REFERENCE NO.	SHEET NO.
U-6223	EC-06/CONST.06
RW SHEET NO.	06
ROADWAY DESIGN ENGINEER	HYDRAULICS ENGINEER

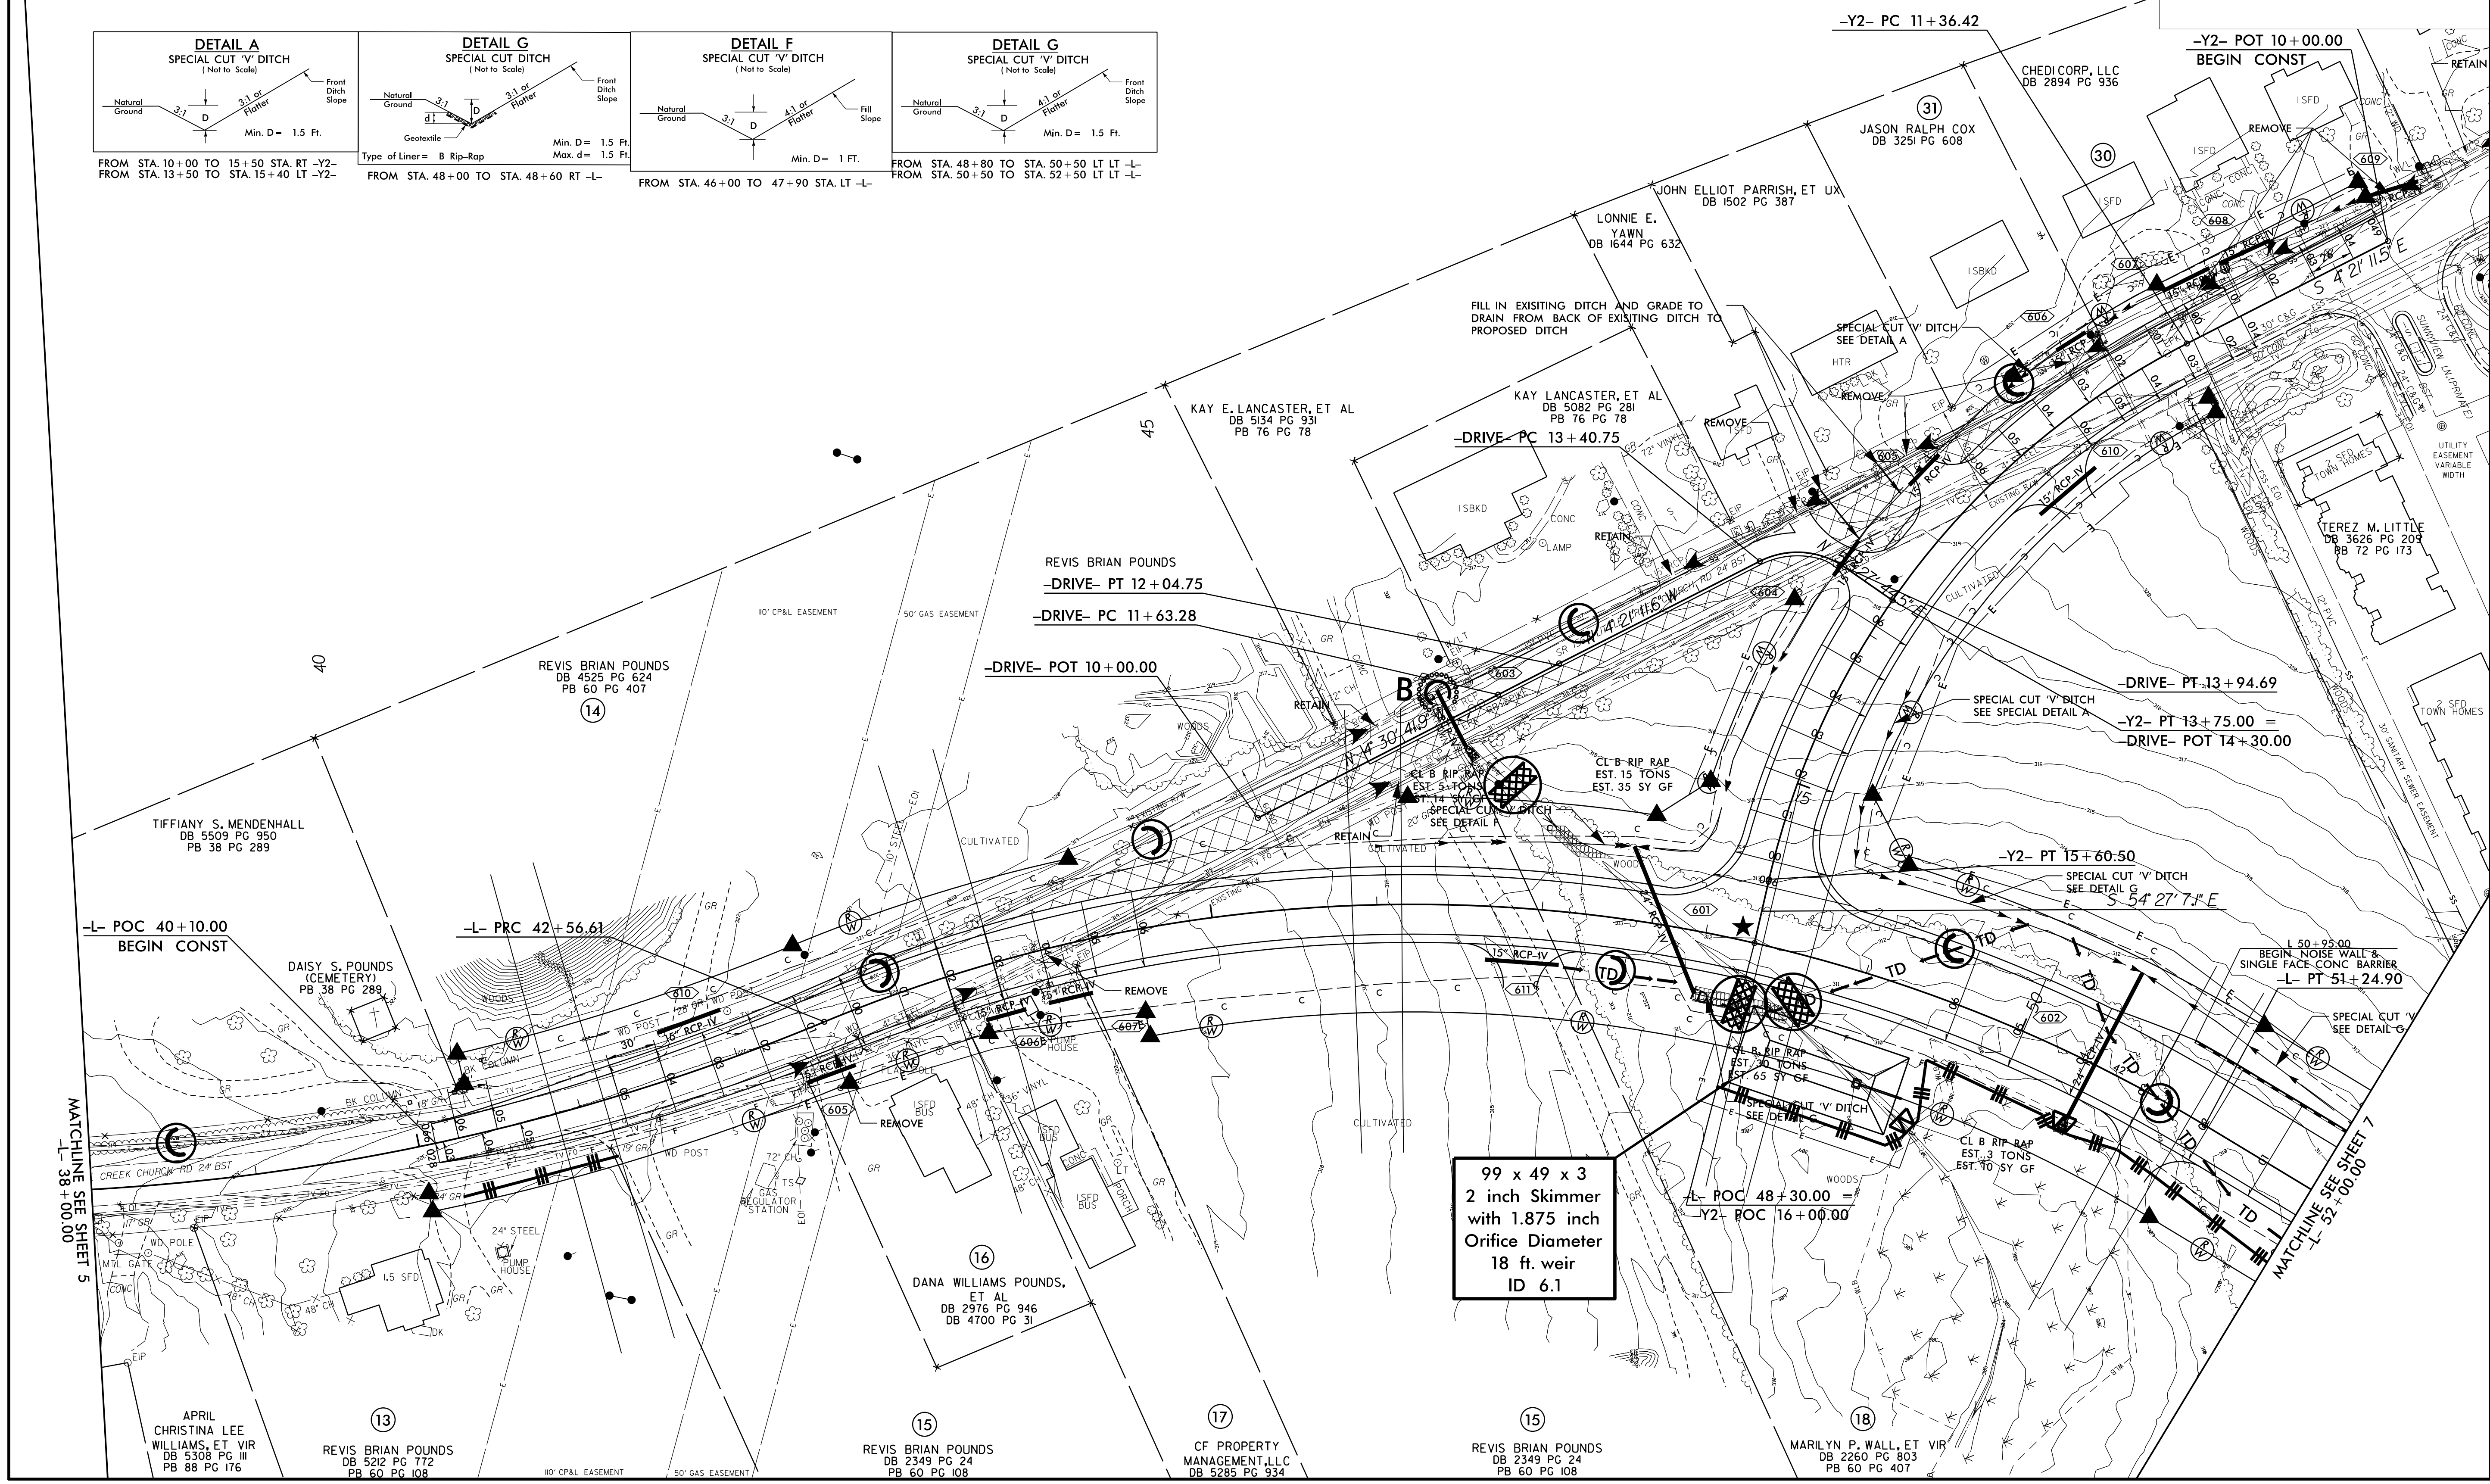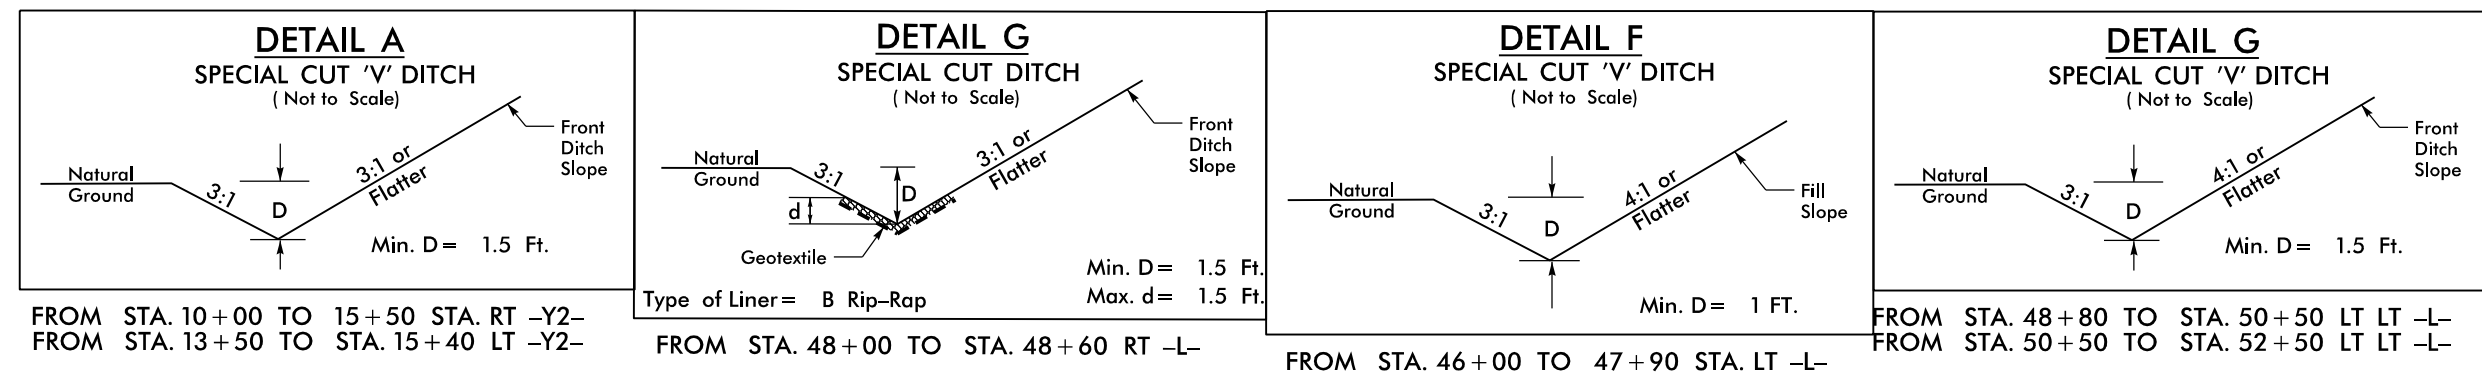

REVISIONS

14-MAR-2022 13:18 C:\Users\wchandler1\Documents\Division Jobs\Active\U-6223\01-21-2021\U-6223\EC\U-6223_EC_PSH06.dgn \$\$\$USER\$NAME\$\$\$\$

MATCHLINE SEE SHEET 5

MATCHLINE SEE SHEET 7