

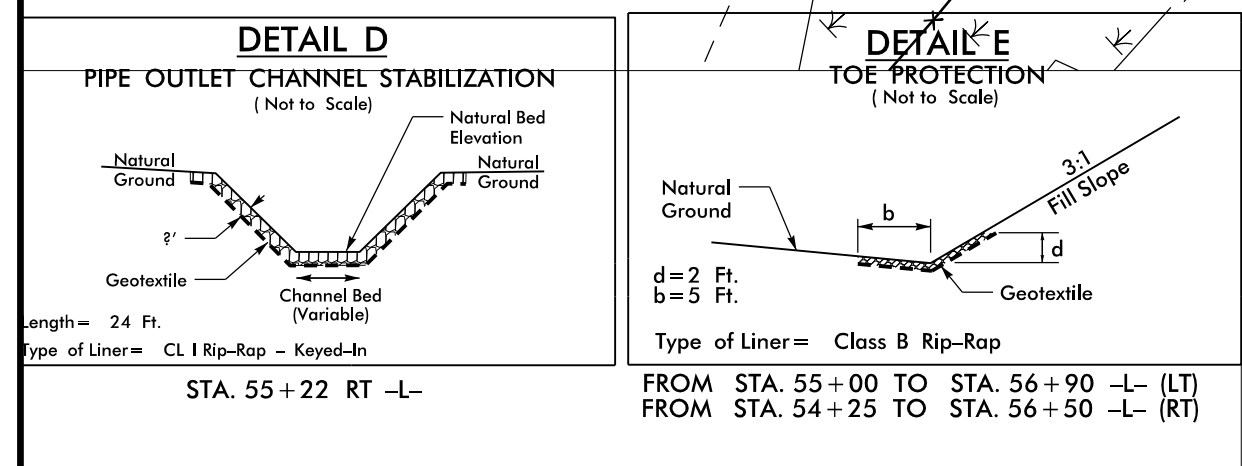
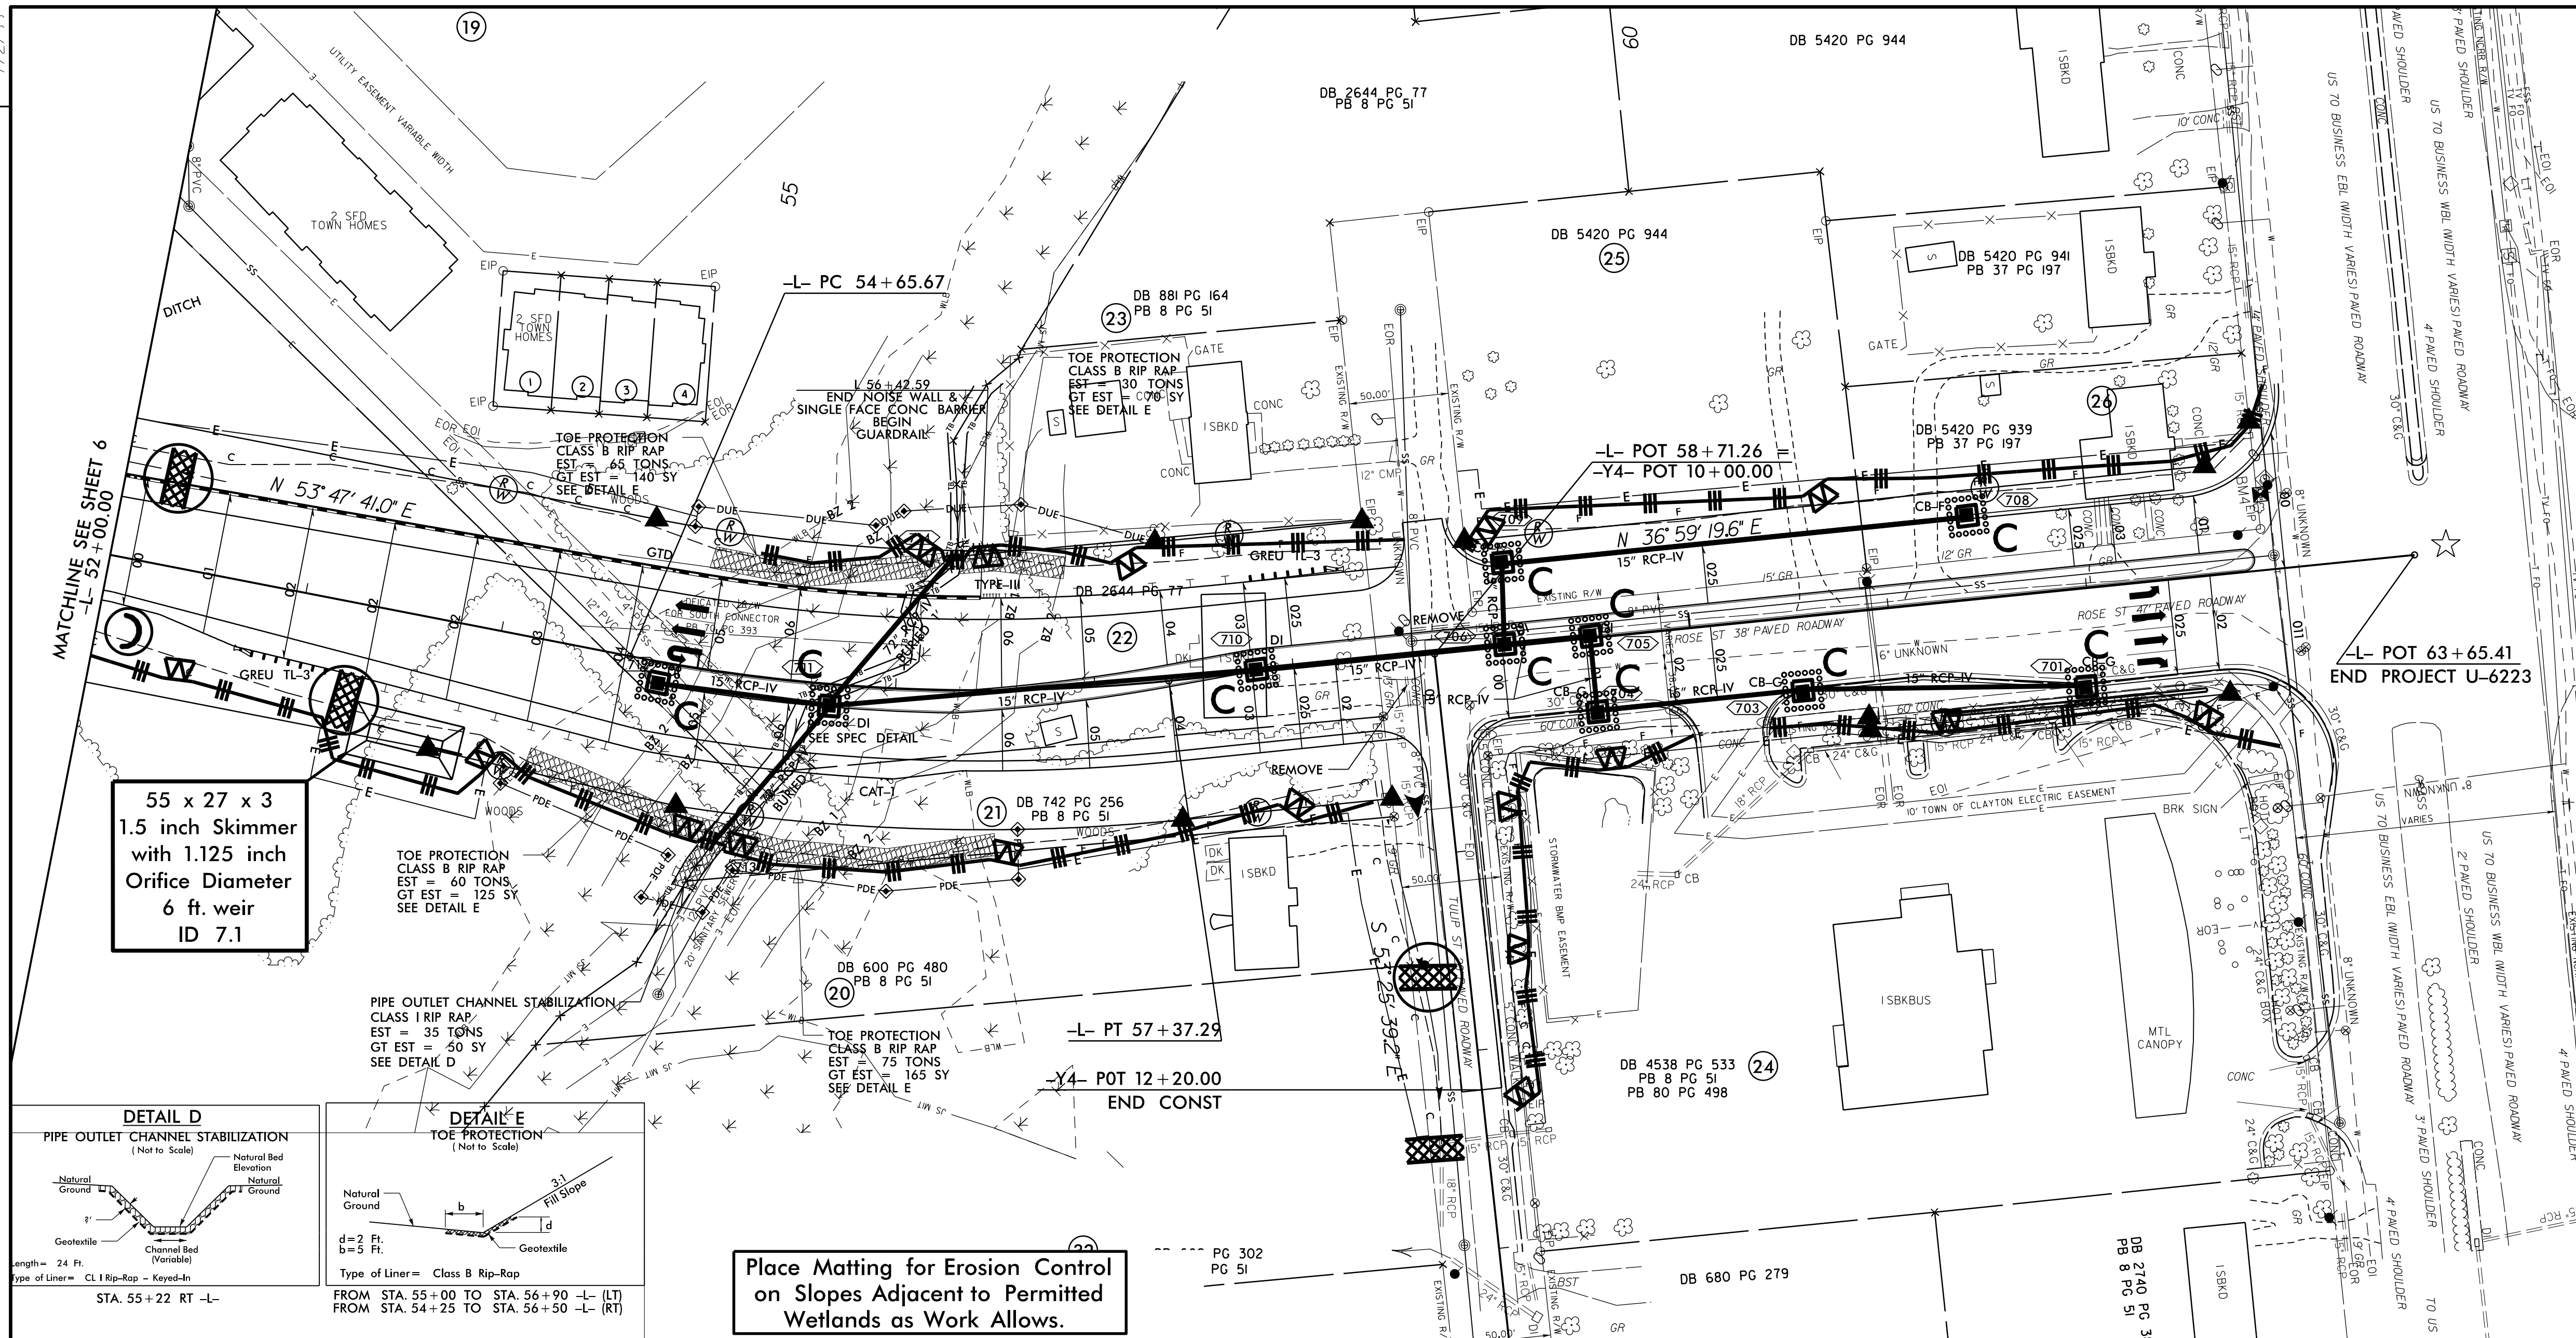


PROJECT REFERENCE NO.	SHEET NO.
U-6223	EC-II/CONST.07
RW SHEET NO.	07
ROADWAY DESIGN ENGINEER	HYDRAULICS ENGINEER

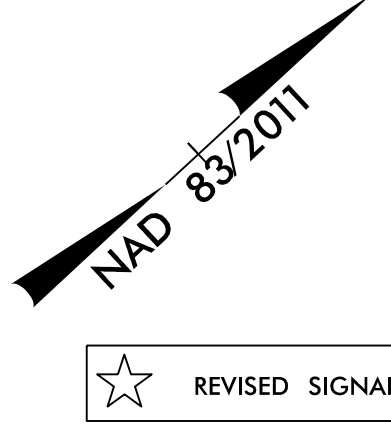

Place Matting for Erosion Control on Slopes Adjacent to Permitted Wetlands as Work Allows.

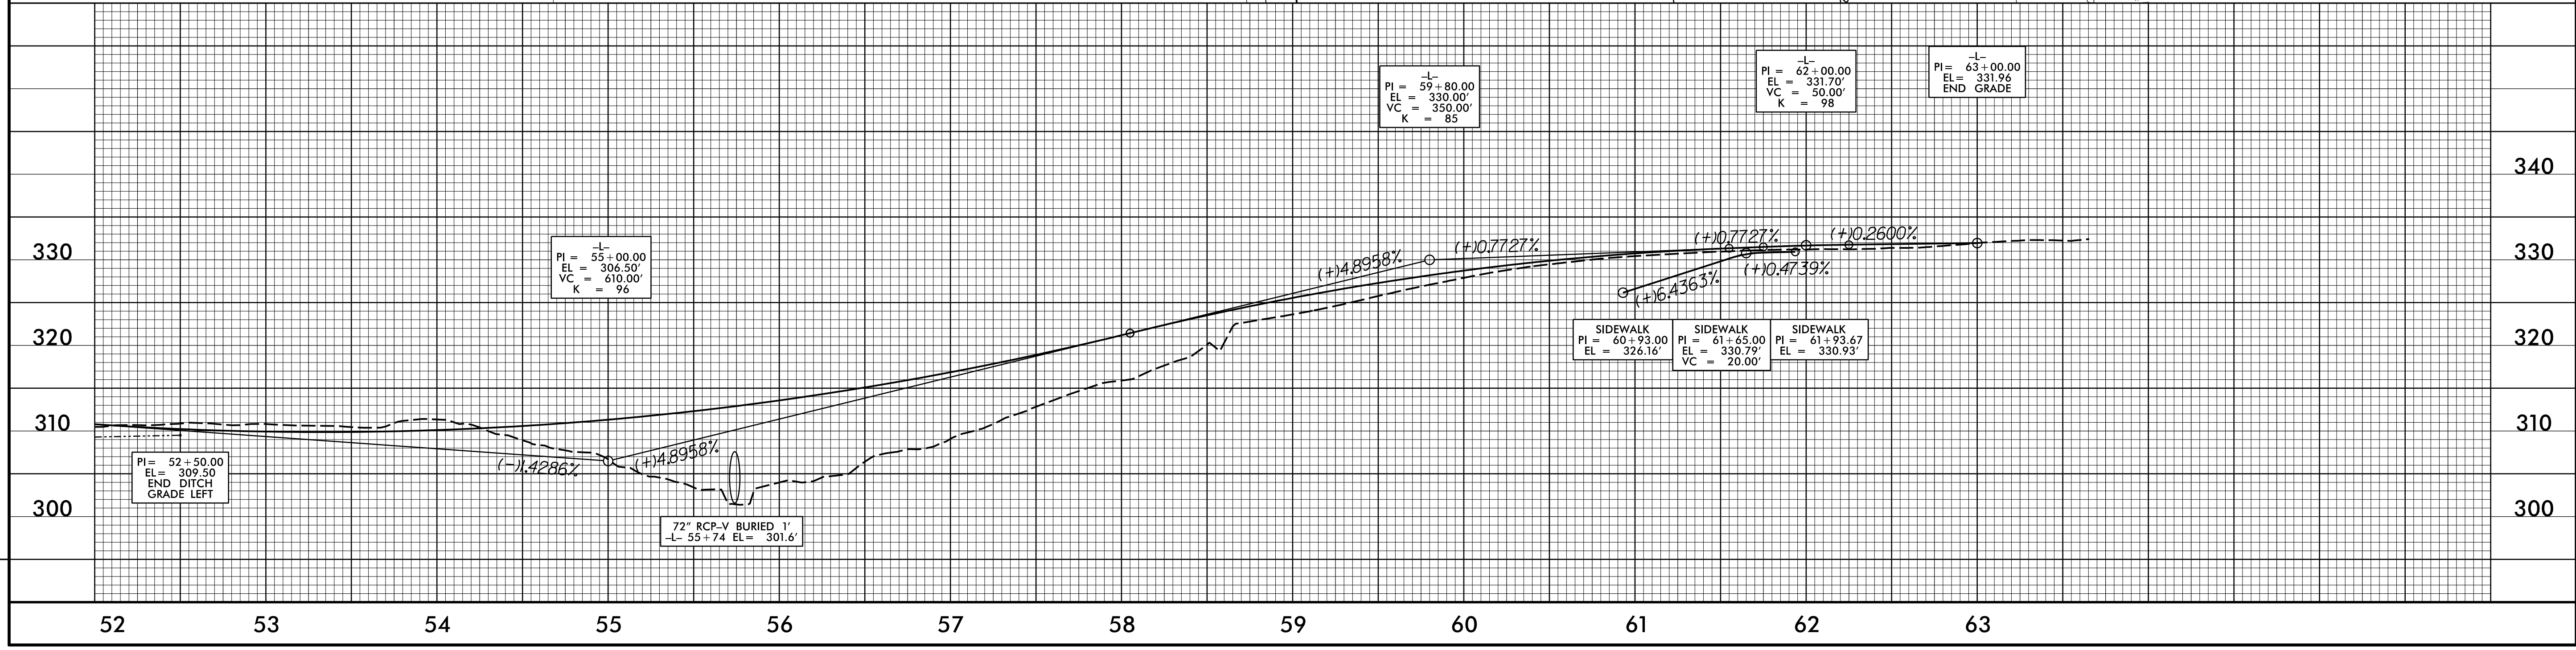

REVISIONS

21-MAR-2022 11:23 C:\Users\wchandler1\Documents\Division Jobs\Active\U-6223 01-21-2021\U-6223\EC\U-6223\_EC\_PSH07\_REV.dgn  
 04-21-2021 LINE -Y4- & TCE ADDED & TCE ADDED -L- 53+20 - 54+05 RT  
 07-29-2021 REVISION: SEWER EASEMENT FROM -Y2- 11+50+/- TO -L- 54+80+/-  
 11-03-2021 Add R/W To Parcel 24 From 60+85 to 62+66.43