


PROJECT REFERENCE NO. B-4593	SHEET NO. EC-4/CONST. 4
R/W SHEET NO.	
ROADWAY DESIGN ENGINEER	HYDRAULICS ENGINEER

CLEARING AND GRUBBING
EROSION CONTROL FOR
CONSTRUCTION SHEET 4


- NOTE:
UTILIZE FLOATING TURBIDITY CURTAIN AS DIRECTED
- NOTE:
UTILIZE COIR FIBER MATTING ADJACENT TO WETLANDS/
JURISDICTIONAL AREAS, AND AS DIRECTED
- NOTE:
UTILIZE TEMPORARY SEDIMENT BASIN OR SPECIAL STILLING
BASIN(S) AS STILLING BASIN WHERE APPLICABLE.

 ENVIRONMENTALLY SENSITIVE AREA
SEE PROJECT SPECIAL PROVISIONS

SITE 1

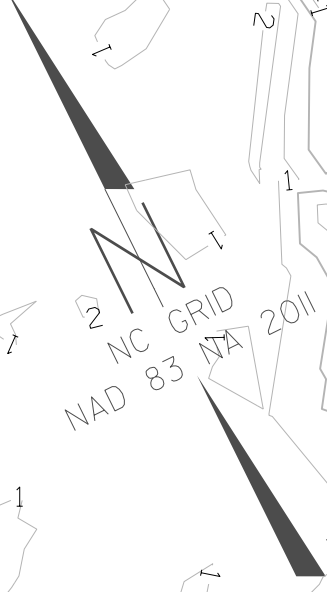

REVISIONS

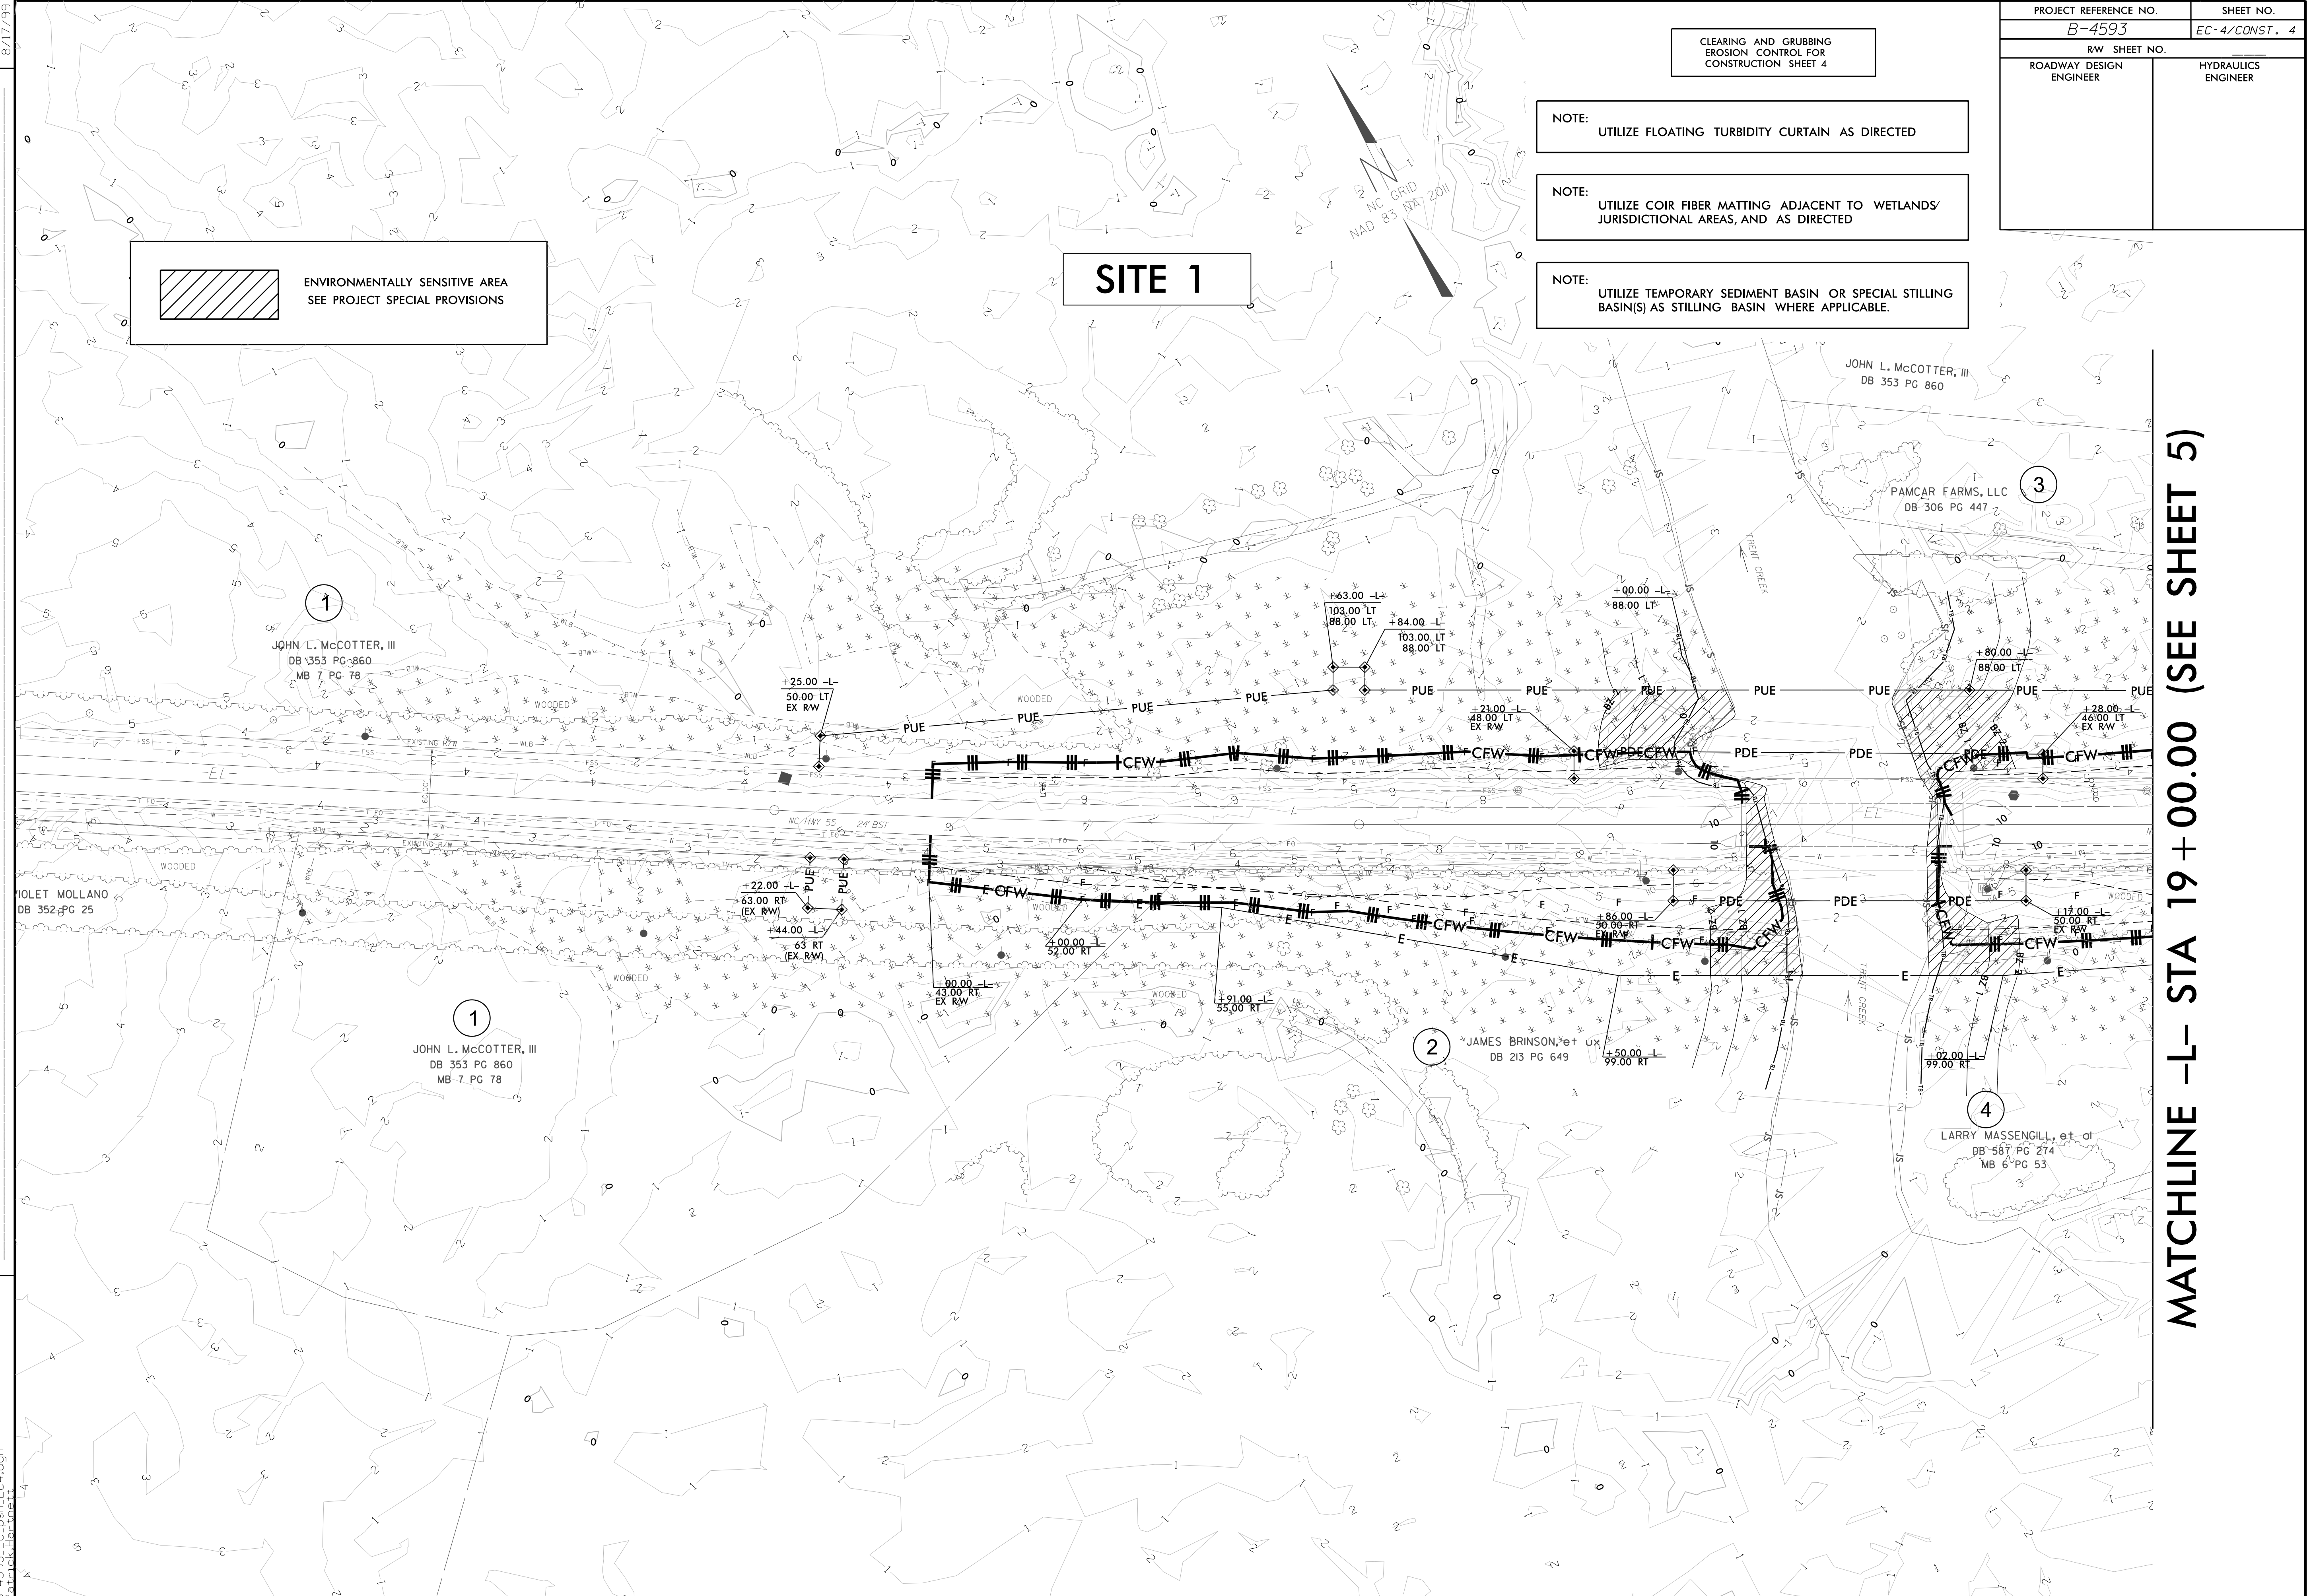

MATCHLINE -L- STA 19+00.00 (SEE SHEET 5)