
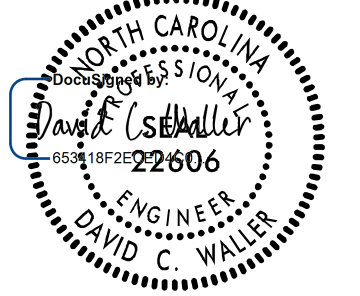


8/17/99  
 4/28/2002  
 F:\Projects\15987b\_rdw\_psh\_02N-1.dgn  
 CHK:RSP

PROJECT REFERENCE NO. <b>1-5987B</b>	SHEET NO. <b>2N-1</b>
RW SHEET NO.	
ROADWAY DESIGN ENGINEER	
	
MOTT MACDONALD I & E, LLC LICENSE NO. F-0669	
<b>DOCUMENT NOT CONSIDERED FINAL UNLESS ALL SIGNATURES COMPLETED</b>	
Prepared in the Office of:	<b>M</b> PO Box 700 Fuquay-Varina, NC 27526 MOTT MACDONALD www.mottmac.com/america

NAD 83/2011  
**PLAN AND PROFILE OF NOISEWALL 19**  
 (REVISED)

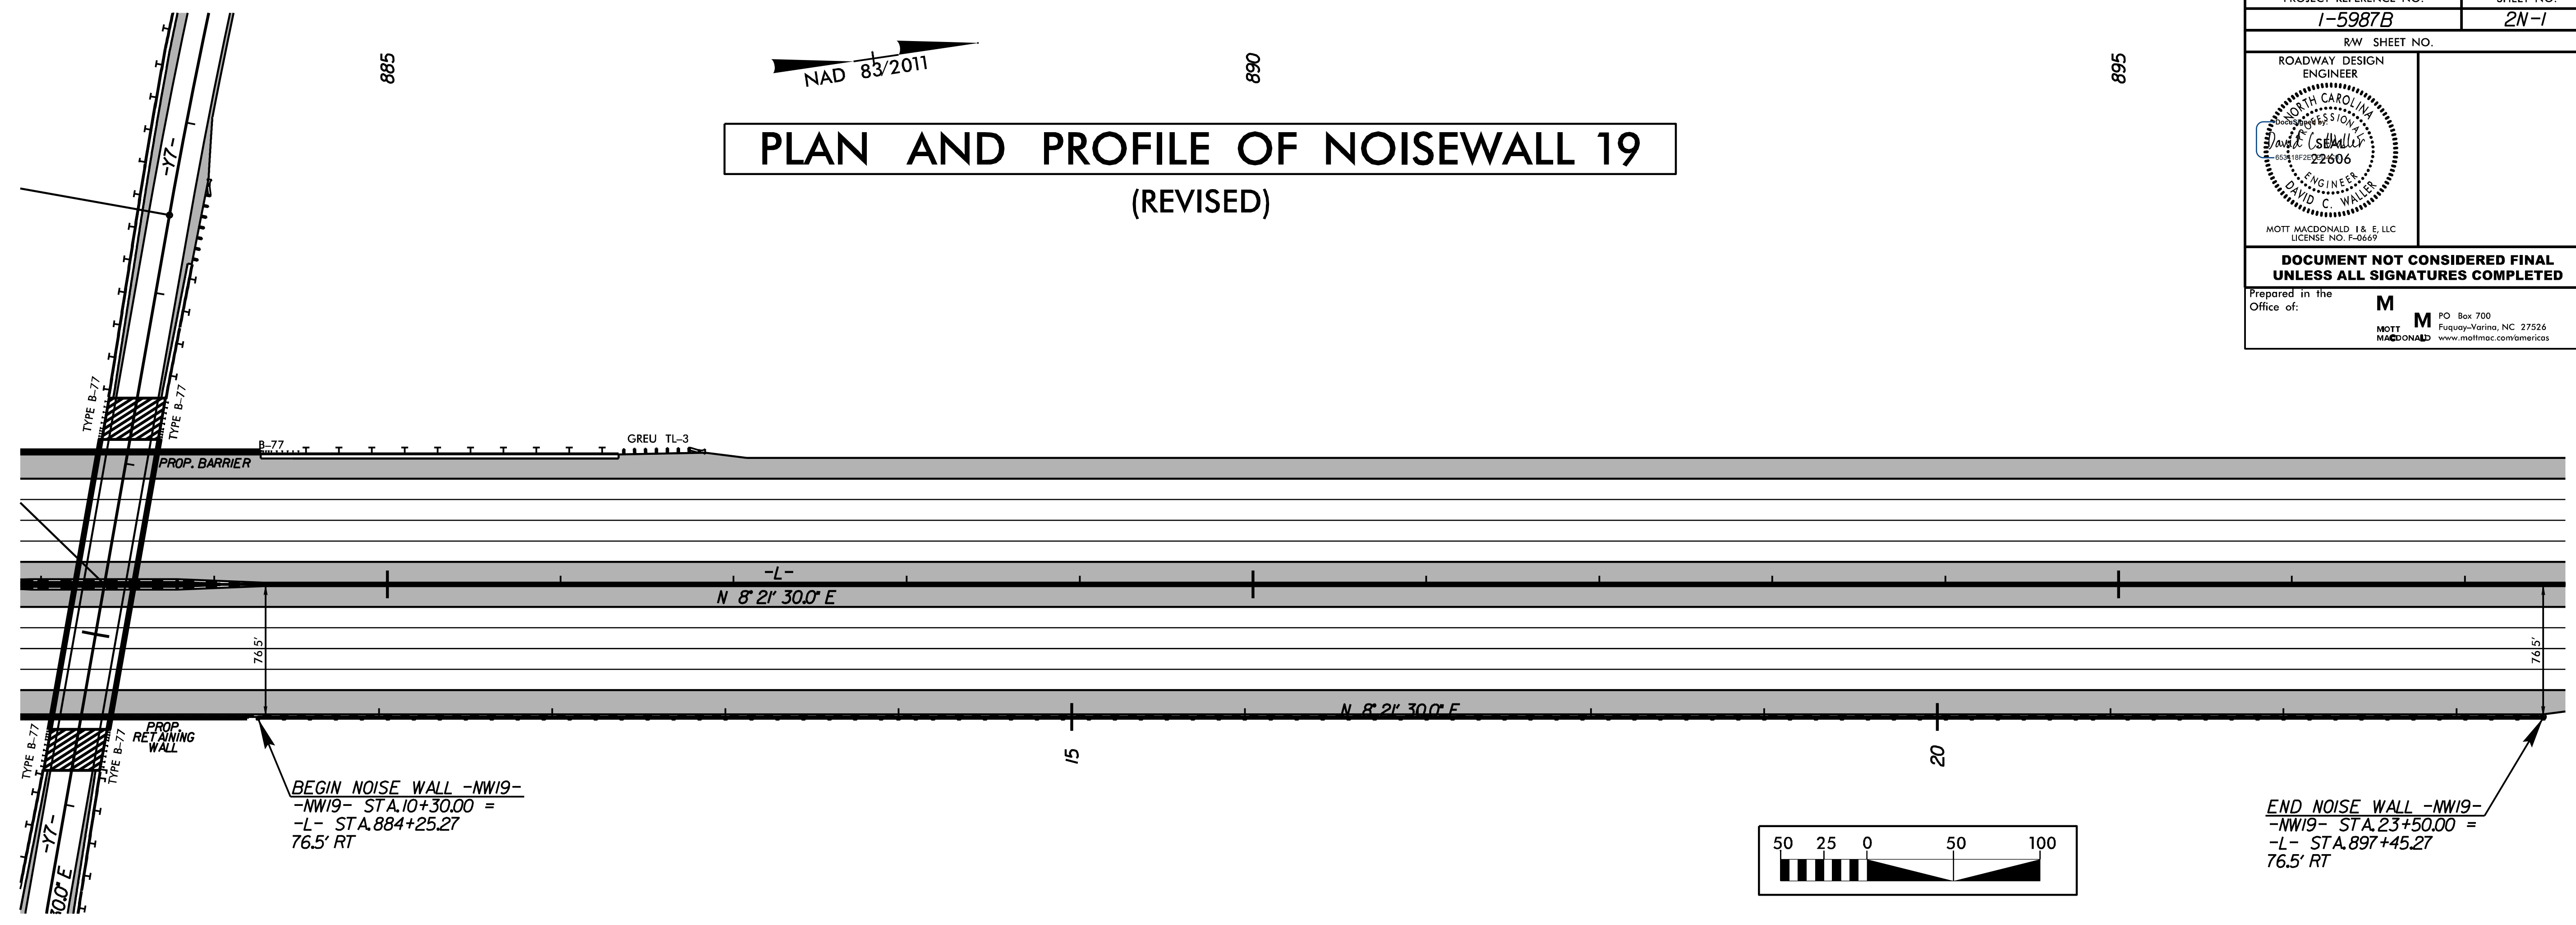

**NOISE WALL 19 DESIGN DATA (REVISED)**

PANEL NUMBER	1-18	19-24	25-27	28-31	32-39	40-59	60-71	72	73	74-79	80-89
TOP ELEVATION	189'	188'	188'	187'	186'	185'	184'	184'	184'	184'	183'
PANEL WIDTH	15'	15'	10'	15'	15'	15'	15'	10'	20'	15'	15'

