


NOTE: PLACE TEMPORARY ROCK SEDIMENT DAMS TYPE - B AND TEMPORARY ROCK SILT CHECKS TYPE - A AT DRAINAGE OUTLETS.

NOTE: ALL EROSION CONTROL DEVICES SHOWN ARE LOCATED WITHIN EXISTING RW OR EASEMENT.

NOTE: PERIMETER EROSION CONTROL MEASURES SHALL BE INSTALLED DURING CLEARING AND GRUBBING PHASE.

NOTE: CONTRACTOR SHALL PROVIDE GROUND COVER ON EXPOSED SLOPES IN ACCORDANCE WITH THE "SOIL STABILIZATION TIMEFRAMES", SEE EC-3.


NOTE: PRIOR TO INSTALLATION OF EROSION CONTROL DEVICES, CONTRACTOR SHALL VERIFY BOUNDARIES OF JURISDICTIONAL AREAS AND DELINEATE WITH SAFETY FENCE OR FLAGGING.

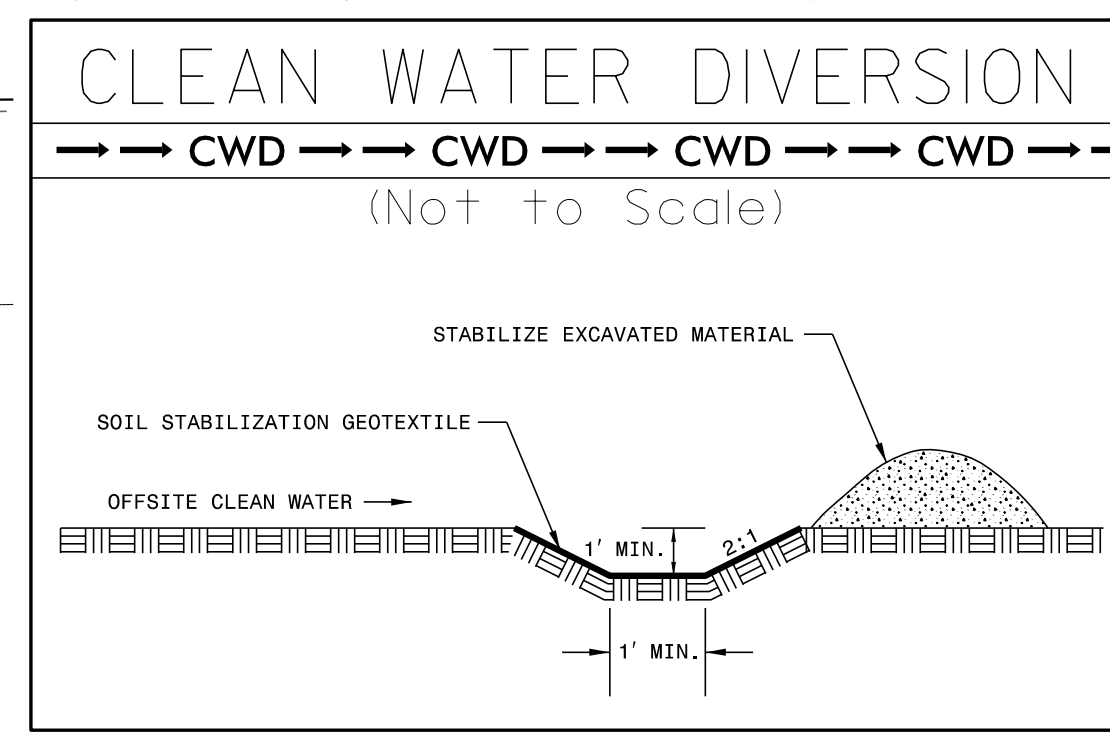

PROJECT REFERENCE NO. 1-5987B  
SHEET NO. EC-9/CONST.9  
RW SHEET NO.  
ROADSIDE ENVIRONMENTAL PROJECT ENGINEER

LEVEL III CERTIFIED BY:  
ELENI M. RIGGS, PE  
CERTIFICATION NUMBER: 3056  
ISSUED: MARCH 15, 2022

Prepared in the Office of:  
**M** MOTT MACDONALD  
7621 Purfoy Rd, Suite 115  
Fuquay-Varina, NC 27526  
www.mottmac.com/americas

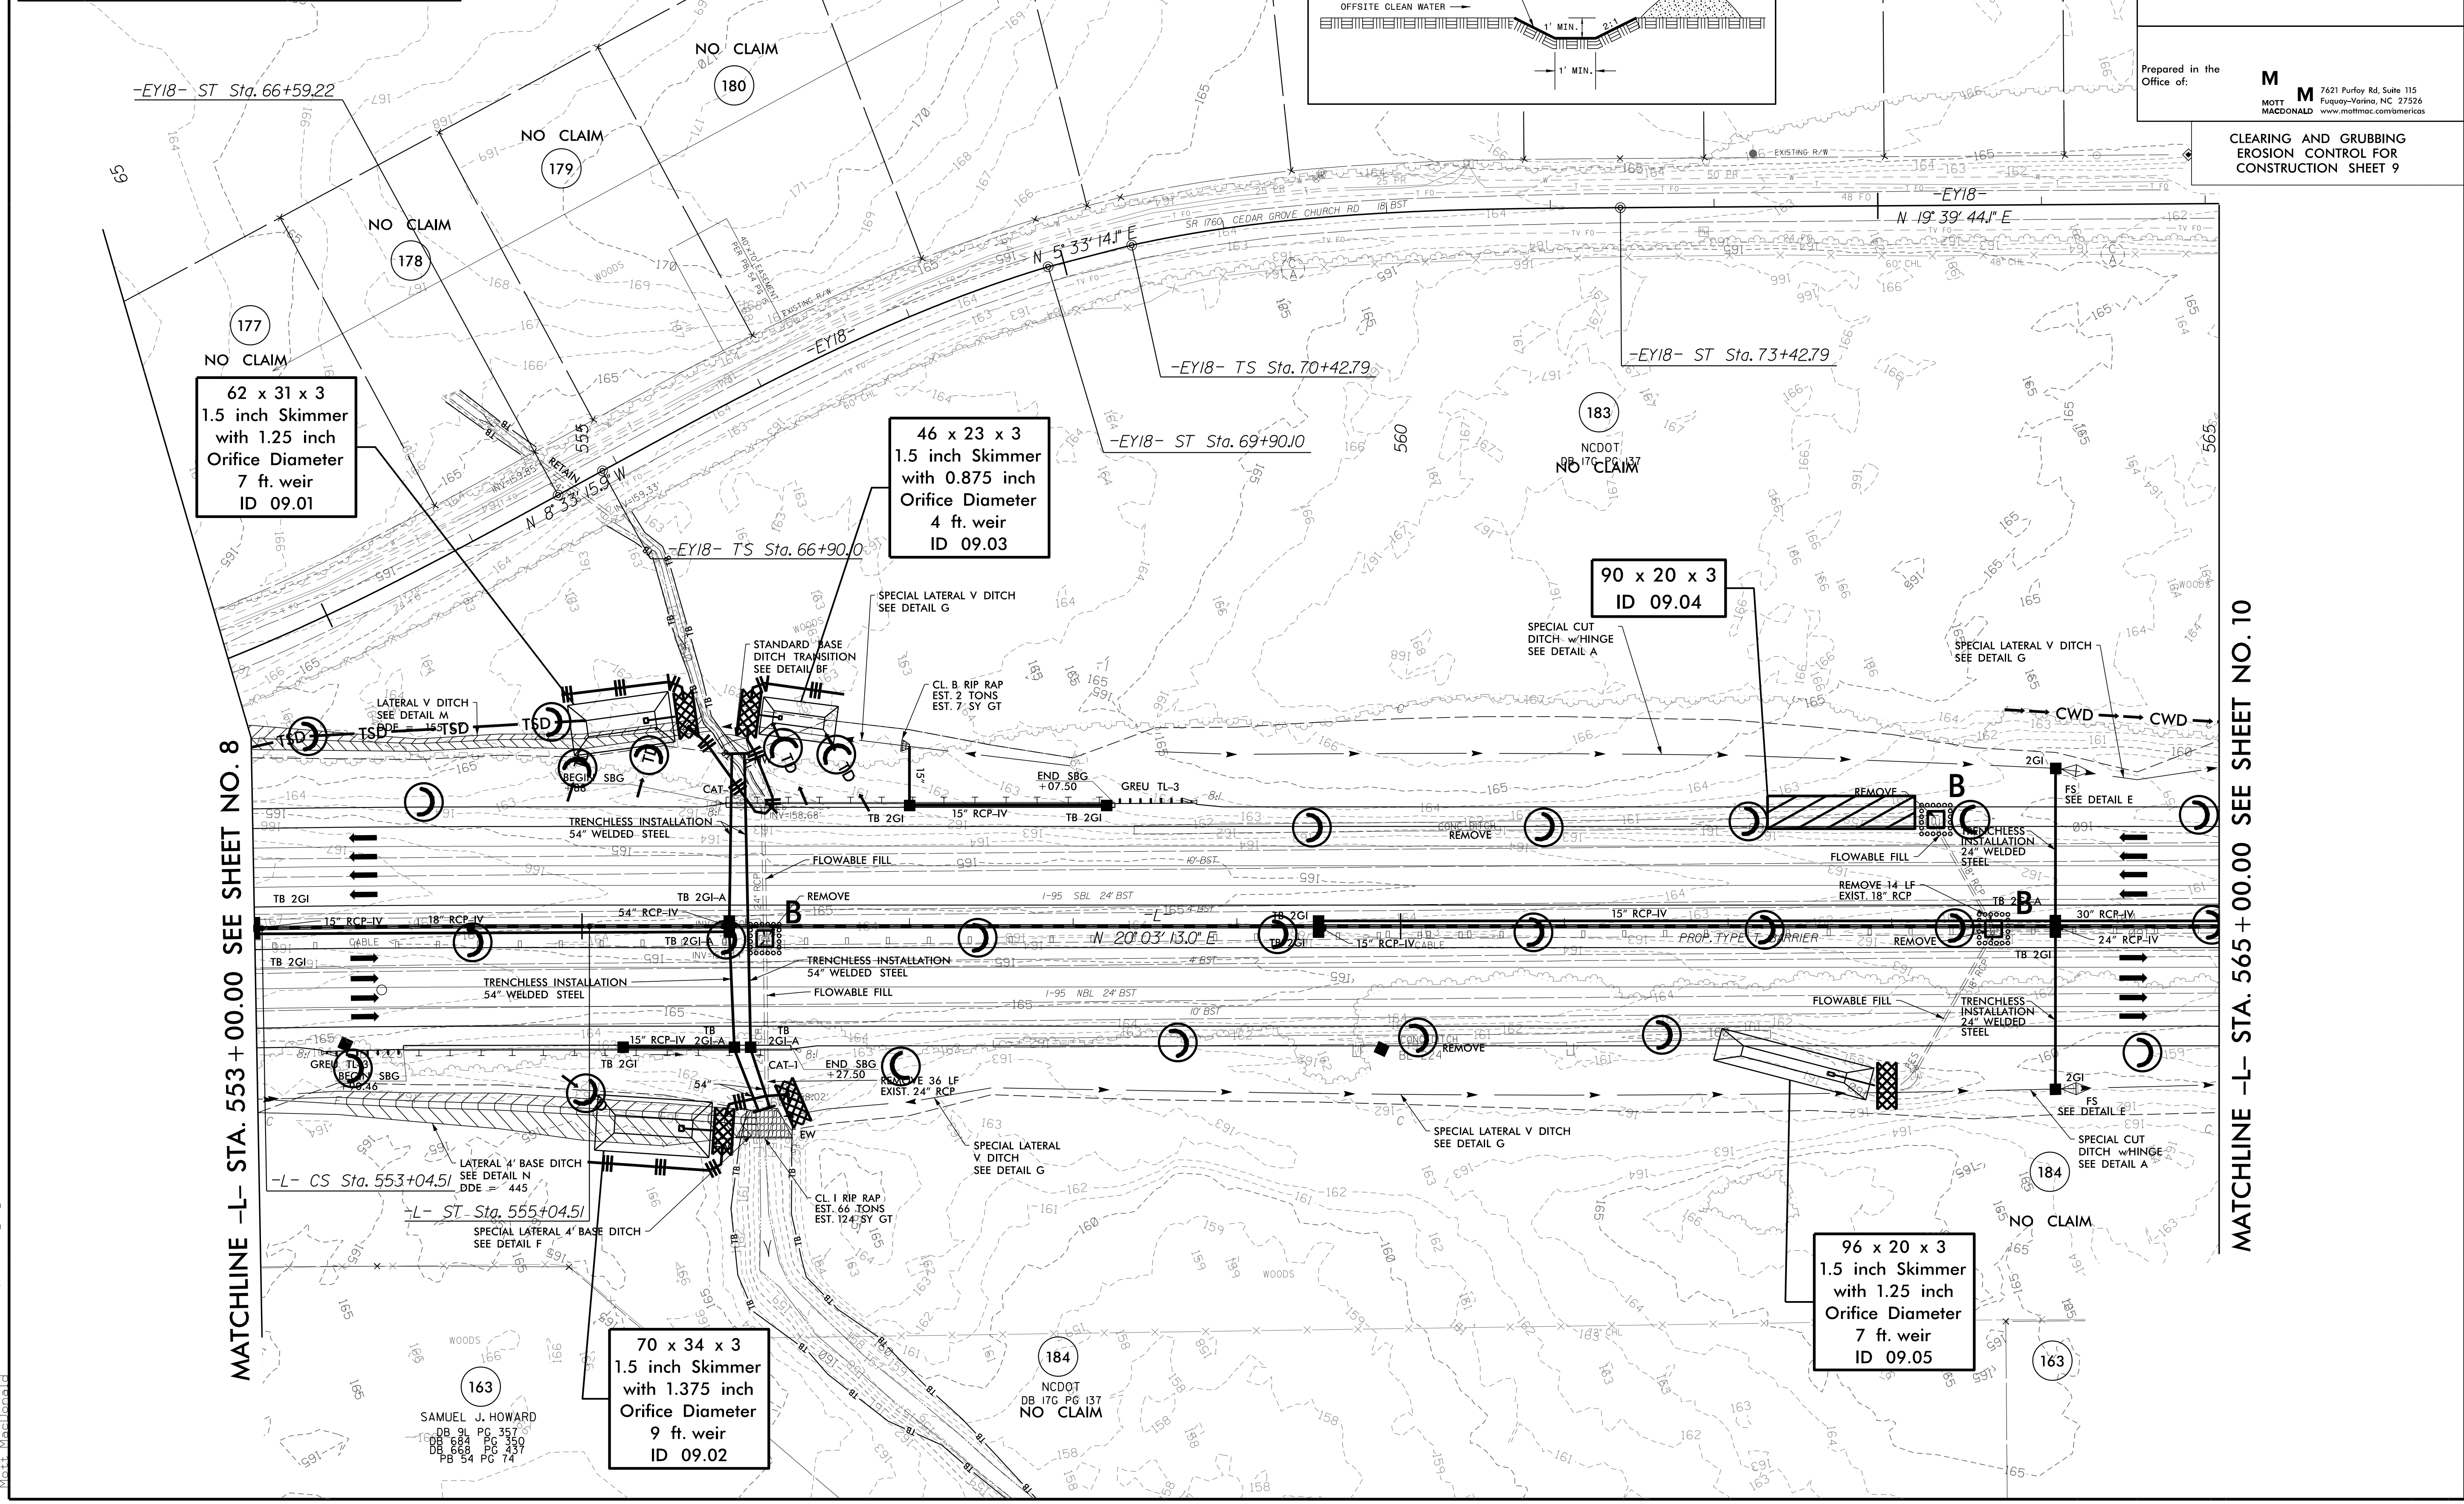

62 x 31 x 3  
1.5 inch Skimmer  
with 1.25 inch  
Orifice Diameter  
7 ft. weir  
ID 09.01

46 x 23 x 3  
1.5 inch Skimmer  
with 0.875 inch  
Orifice Diameter  
4 ft. weir  
ID 09.03

90 x 20 x 3  
ID 09.04

70 x 34 x 3  
1.5 inch Skimmer  
with 1.375 inch  
Orifice Diameter  
9 ft. weir  
ID 09.02

96 x 20 x 3  
1.5 inch Skimmer  
with 1.25 inch  
Orifice Diameter  
7 ft. weir  
ID 09.05

MATCHLINE -L- STA. 553 + 00.00 SEE SHEET NO. 8

MATCHLINE -L- STA. 565 + 00.00 SEE SHEET NO. 10

3/14/2022 1:59:57 PM EC-psh09.cgs.dgn

SAMUEL J. HOWARD  
DB 91 PG 357  
DB 88 PG 360  
PB 54 PG 74

NCDOT  
DB 176 PG 137  
NO CLAIM

NCDOT  
NO CLAIM

CAPE FEAR PROPERTY VENTURES, LLC  
DB 2180 PG 841  
PB 054 PG 015