

NOTE: PLACE TEMPORARY ROCK SEDIMENT DAMS TYPE - B AND TEMPORARY ROCK SILT CHECKS TYPE - A AT DRAINAGE OUTLETS.

NOTE: ALL EROSION CONTROL DEVICES SHOWN ARE LOCATED WITHIN EXISTING RW OR EASEMENT.

NOTE: PERIMETER EROSION CONTROL MEASURES SHALL BE INSTALLED DURING CLEARING AND GRUBBING PHASE.

NOTE: CONTRACTOR SHALL PROVIDE GROUND COVER ON EXPOSED SLOPES IN ACCORDANCE WITH THE "SOIL STABILIZATION TIMEFRAMES", SEE EC-3.


NOTE: PRIOR TO INSTALLATION OF EROSION CONTROL DEVICES, CONTRACTOR SHALL VERIFY BOUNDARIES OF JURISDICTIONAL AREAS AND DELINEATE WITH SAFETY FENCE OR FLAGGING.

PROJECT REFERENCE NO.	SHEET NO.
I-5987B	EC-12/CONST.12
RW SHEET NO.	
ROADSIDE ENVIRONMENTAL PROJECT ENGINEER	
LEVEL III CERTIFIED BY: ELENI M. RIGGS, PE CERTIFICATION NUMBER: 3056 ISSUED: MARCH 15, 2022	
Prepared in the Office of:	M MOTT MACDONALD 7621 Purfoy Rd, Suite 115 Fuquay-Varina, NC 27526 www.mottmac.com/americas

CLEARING AND GRUBBING EROSION CONTROL FOR CONSTRUCTION SHEET 12

MATCHLINE -L- STA. 589 + 00.00 SEE SHEET NO. 11

MATCHLINE -L- STA. 601 + 00.00 SEE SHEET NO. 13

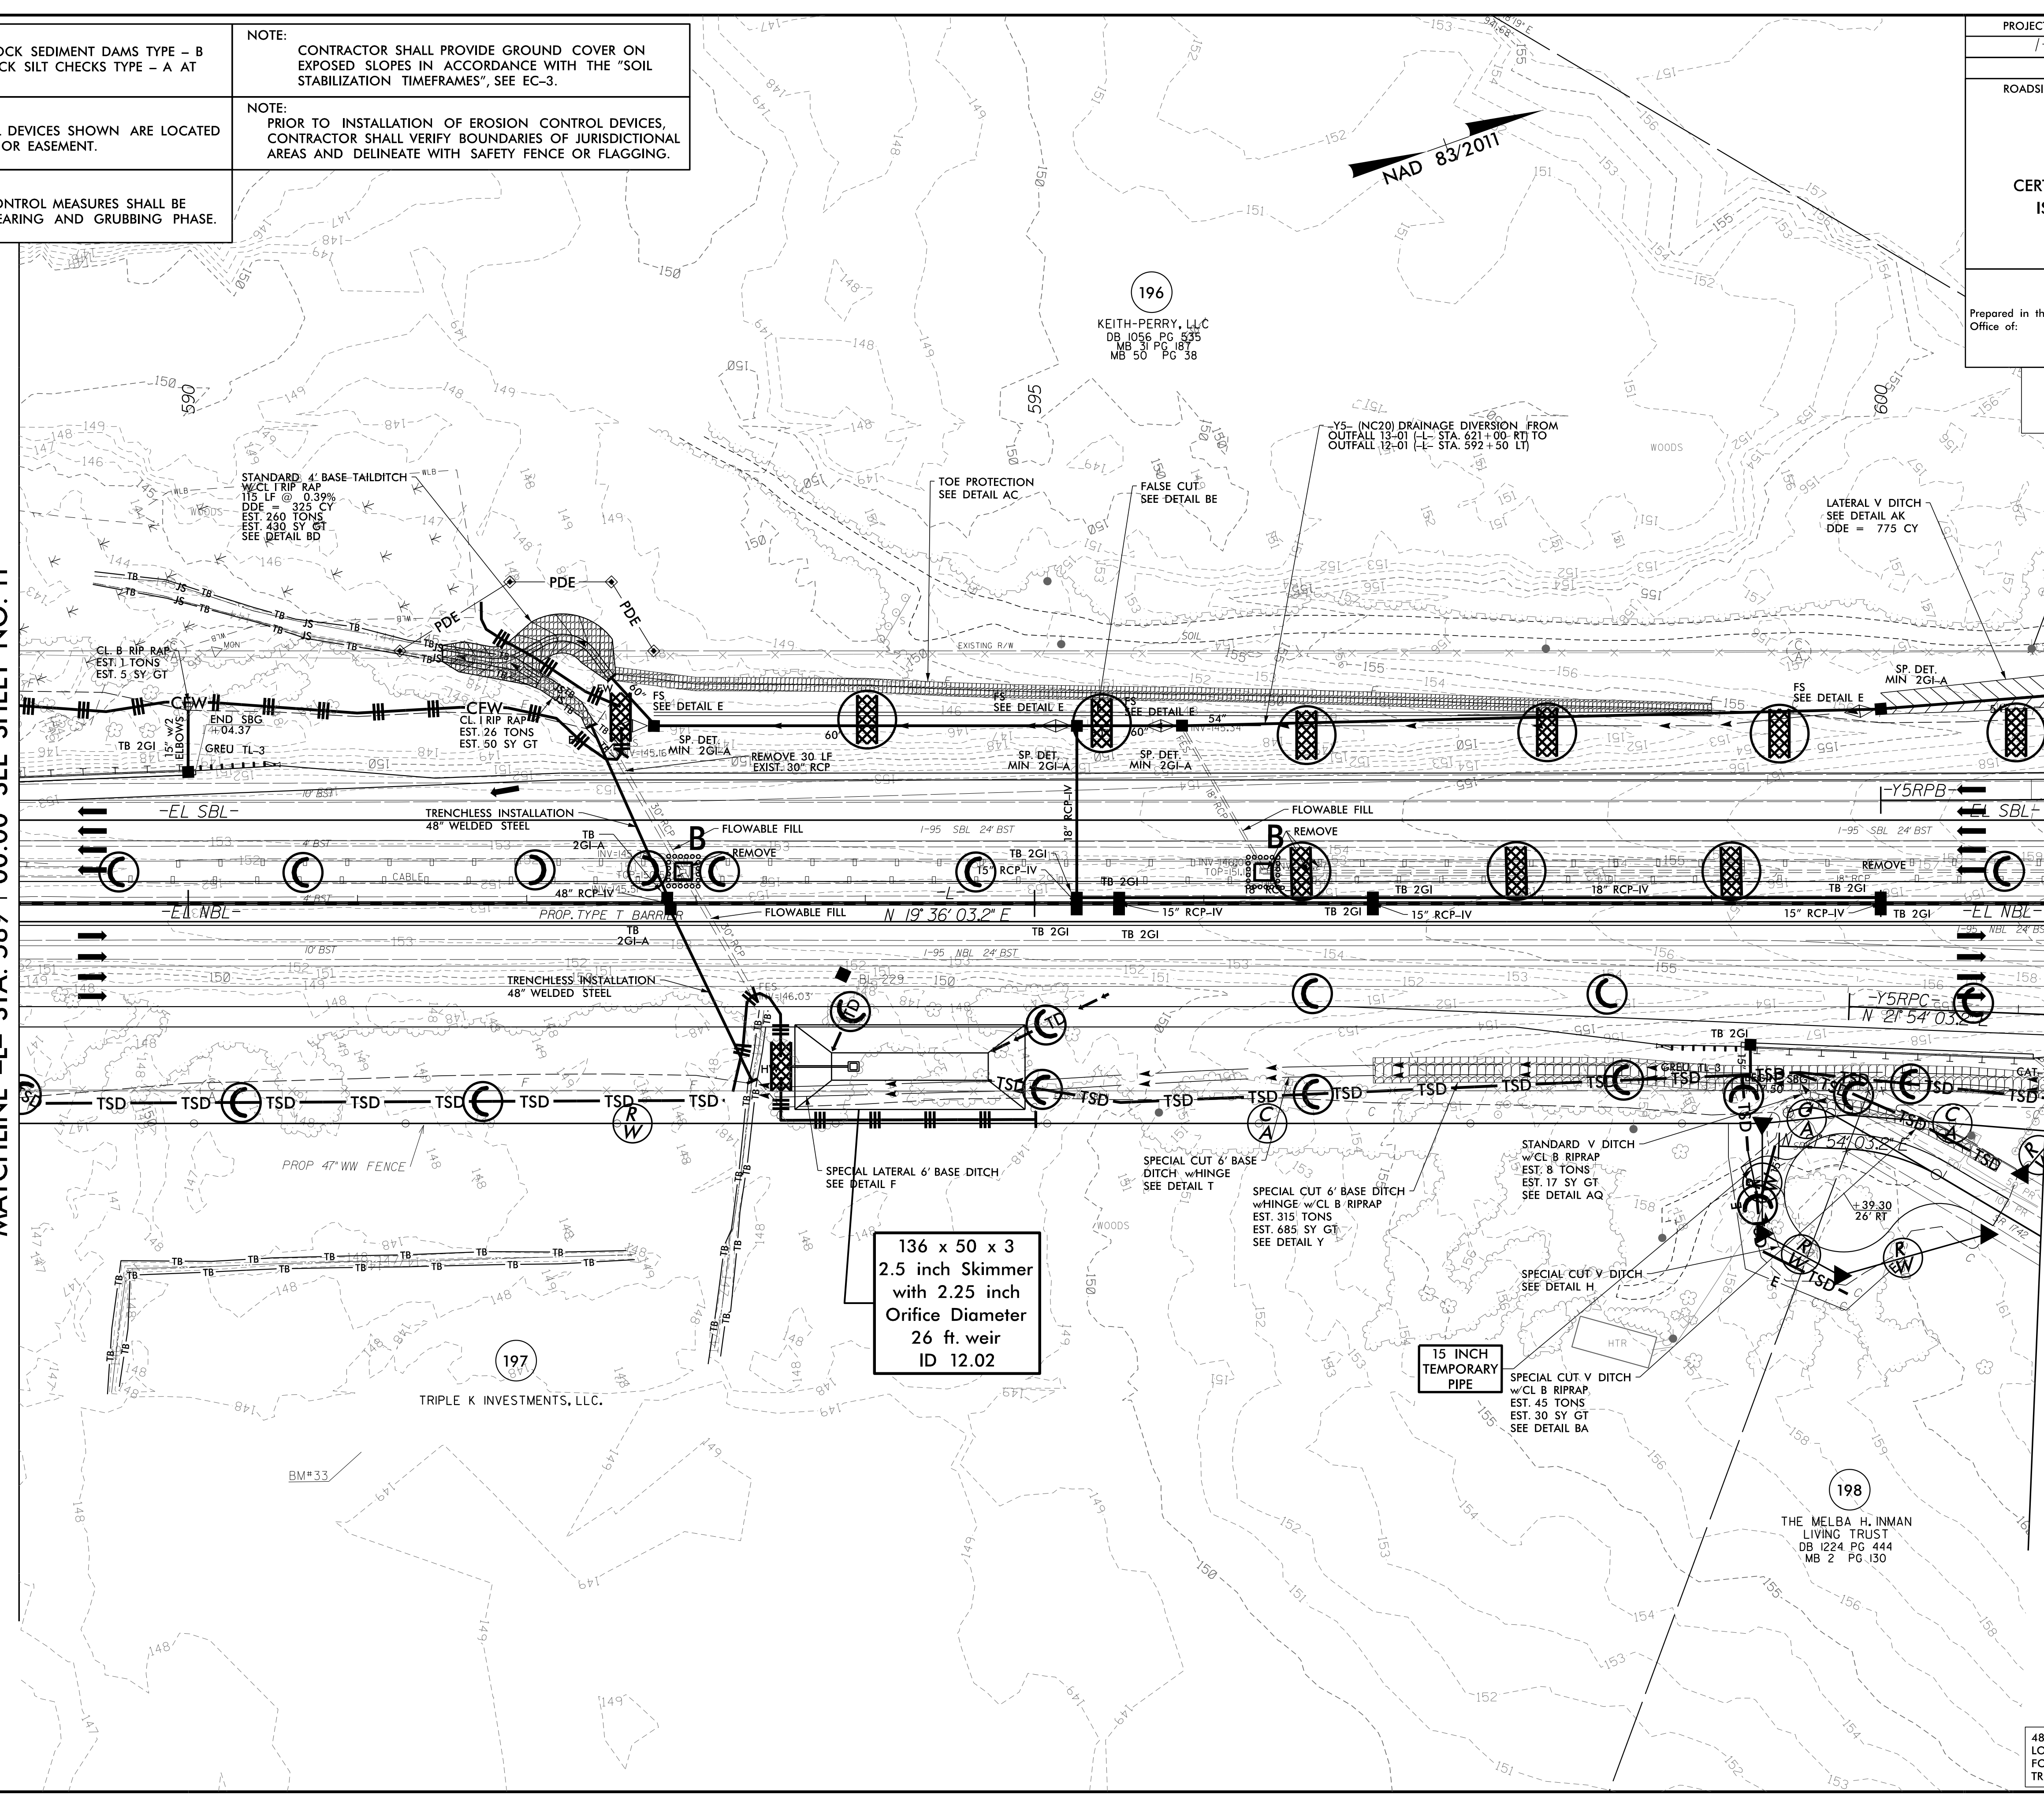

136 x 50 x 3
2.5 inch Skimmer
with 2.25 inch
Orifice Diameter
26 ft. weir
ID 12.02

15 INCH
TEMPORARY
PIPE

48" WELDED STEEL, TRENCHLESS INSTALLATION LOCATION -L- STA. 592 + 84 FOR CONSTRUCTION SEQUENCE FOR TRENCHLESS INSTALLATION, SEE EC-2

3/14/2022 8:14:59 AM R:\Eco3\15987b-ec.psk12.ecp.dgn Mott MacDonald