

5/14/2022

CLEARING AND GRUBBING
EROSION CONTROL FOR
CONSTRUCTION SHEET 31

NOTE:
PLACE TEMPORARY ROCK SEDIMENT DAMS TYPE - B
AND TEMPORARY ROCK SILT CHECKS TYPE - A AT
DRAINAGE OUTLETS.

NOTE:
PERIMETER EROSION CONTROL MEASURES SHALL BE
INSTALLED DURING CLEARING AND GRUBBING PHASE.

NOTE:
CONTRACTOR SHALL PROVIDE GROUND COVER ON
EXPOSED SLOPES IN ACCORDANCE WITH THE "SOIL
STABILIZATION TIMEFRAMES", SEE EC-3.

NOTE:
PRIOR TO INSTALLATION OF EROSION CONTROL DEVICES,
CONTRACTOR SHALL VERIFY BOUNDARIES OF JURISDICTIONAL
AREAS AND DELINEATE WITH SAFETY FENCE OR FLAGGING.

NOTE:
ALL EROSION CONTROL DEVICES SHOWN ARE LOCATED
WITHIN EXISTING RW OR EASEMENT.

180 x 65 x 3
3 inch Skimmer
with 2.75 inch
Orifice Diameter
44 ft. weir
ID 31.1

NAD 83/2011

PROJECT REFERENCE NO. 1-5897B
SHEET NO. EC-32/CONST.31
RW SHEET NO.

ROADSIDE ENVIRONMENTAL PROJECT ENGINEER

LEVEL III CERTIFIED BY:
MATTHEW HARVEY, PE
CERTIFICATION NUMBER: 3487
ISSUED: MARCH 15, 2022

Prepared in the Office of:

M M
MOTT
MACDONALD


PO Box 700
Fuquay-Varina, NC 27526
www.mottmac.com/americas

WETHERILL
ENGINEERING

1223 Jones Franklin Rd.
Raleigh, N.C. 27606
License No. 643377
Bus: 919 851 8877
Fax: 919 851 8107

MATCHLINE -L- STA. 822 + 00.00 SEE SHEET NO. 30

MATCHLINE -L- STA. 833 + 00.00 SEE SHEET NO. 32

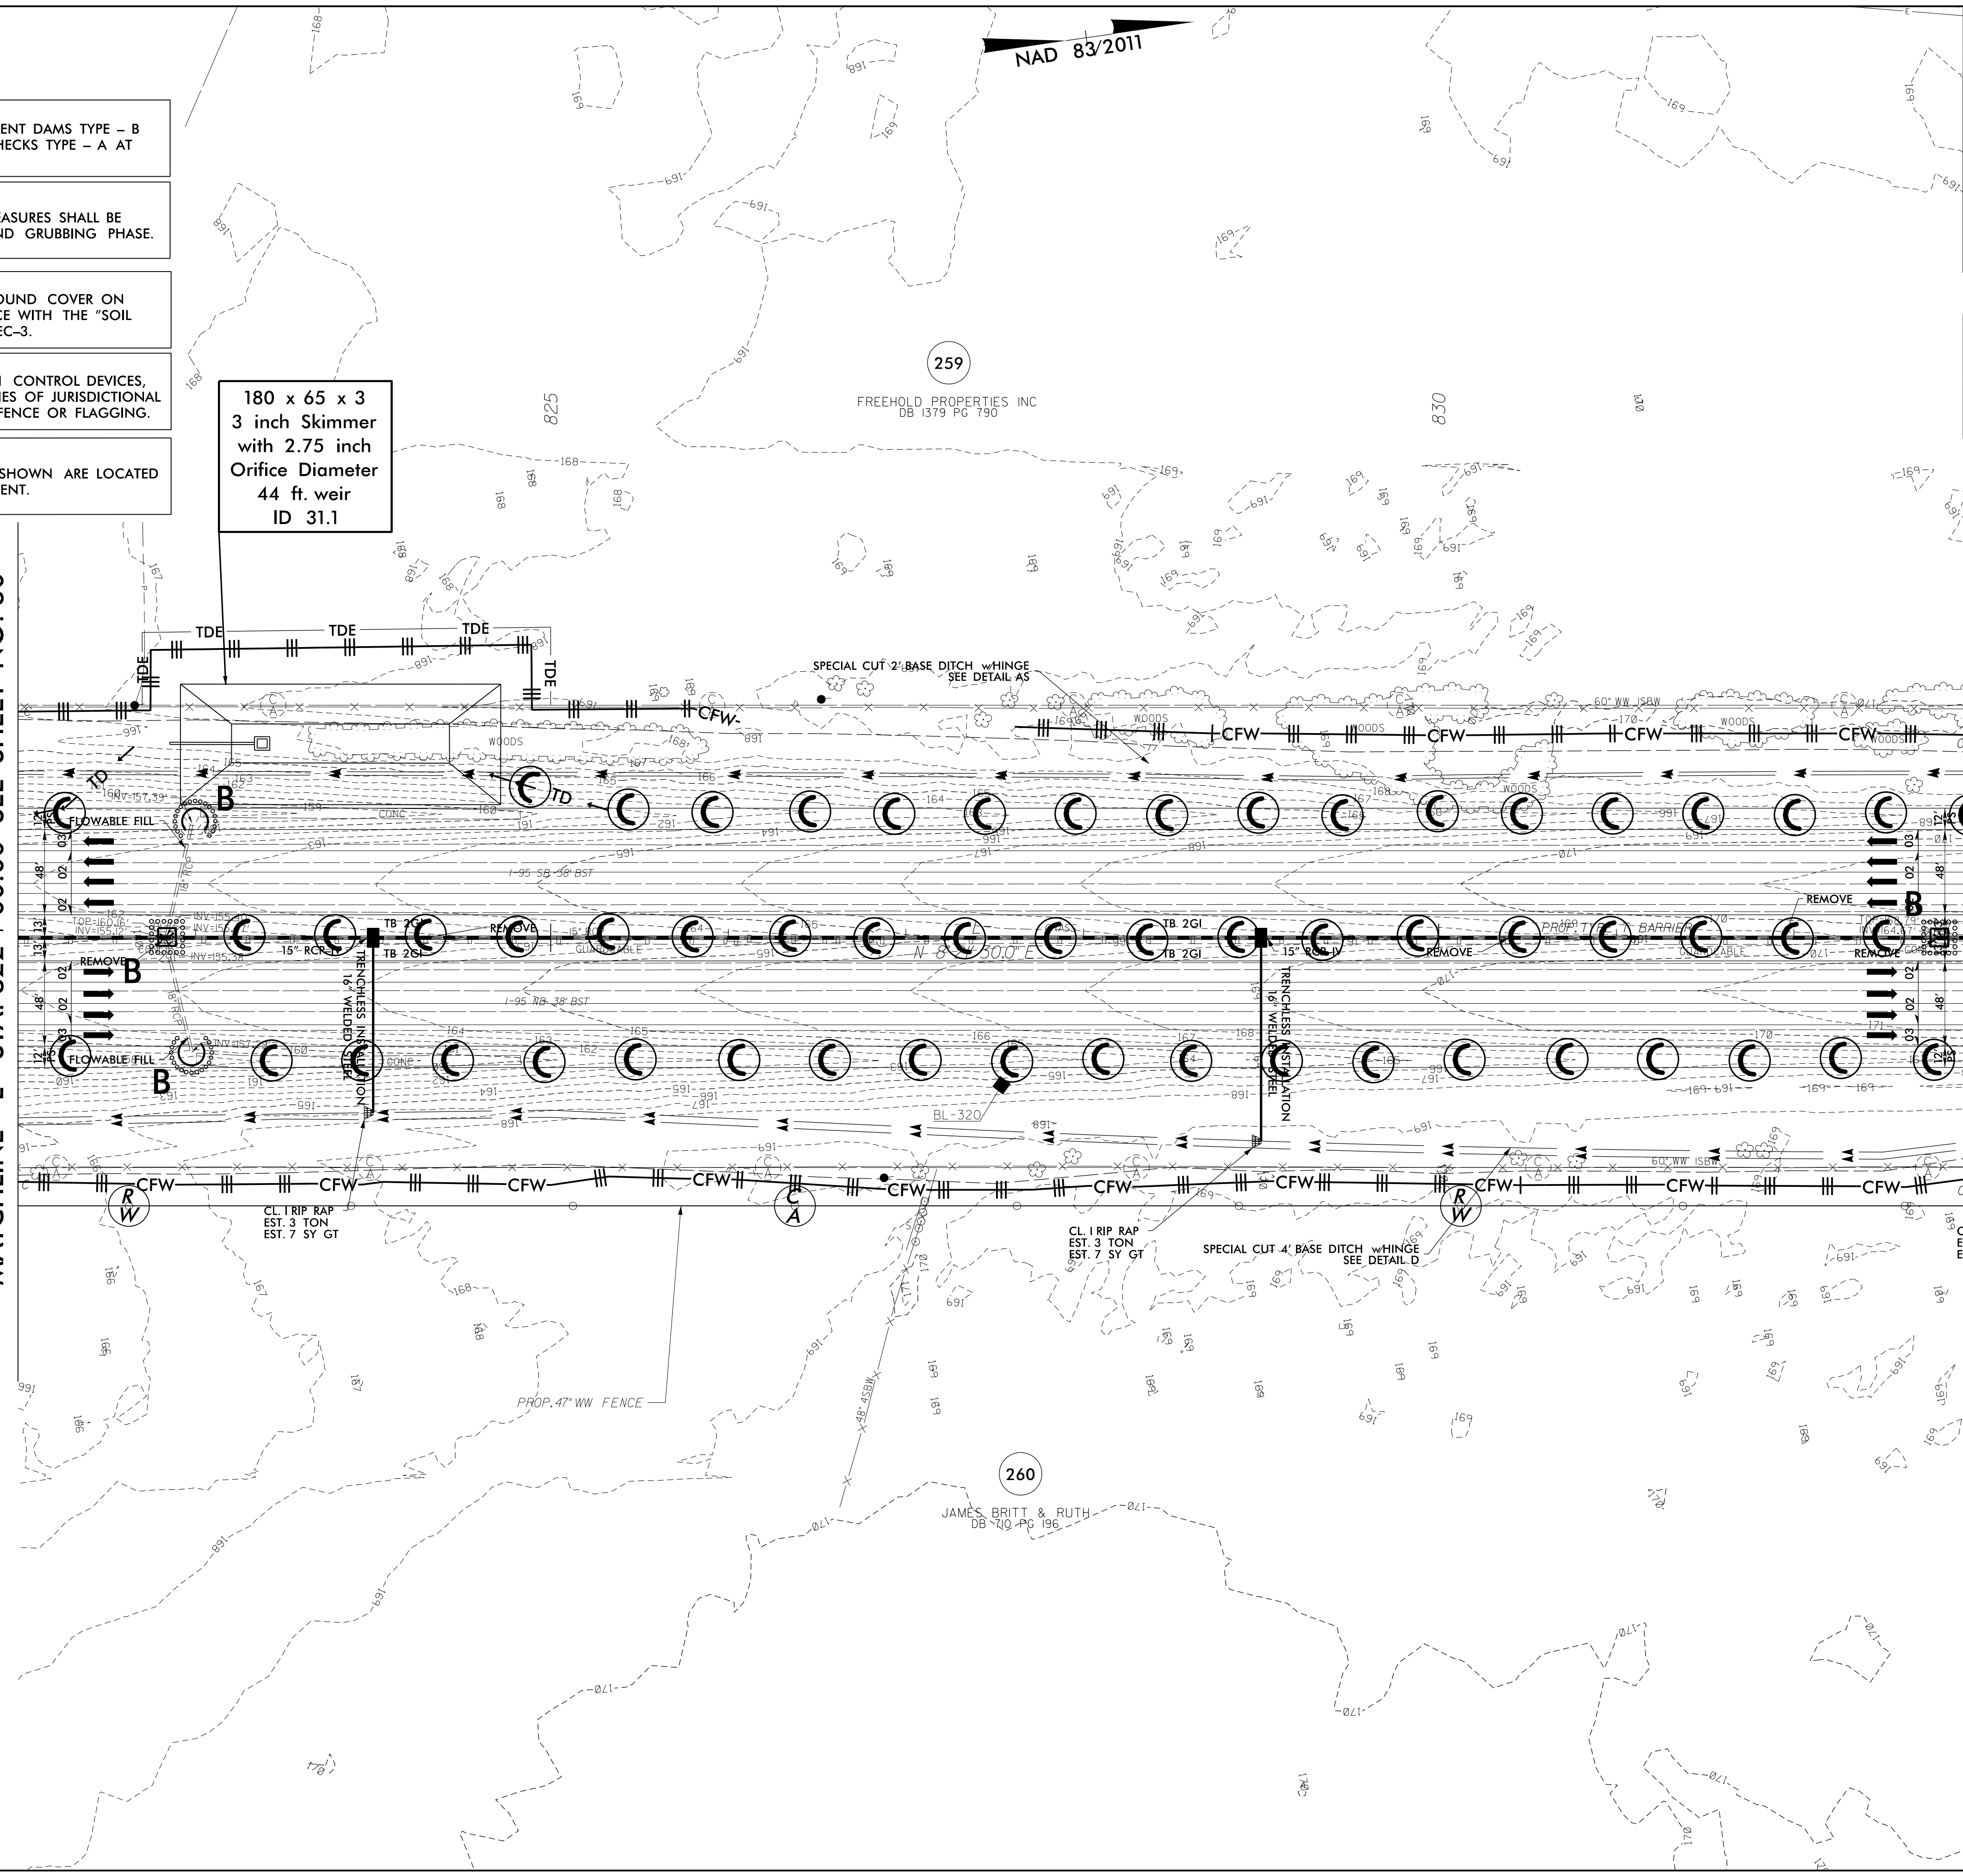

3/14/2022
E:\Erosion Control\159878_EC_PSH_31.CG.dgn
Mott MacDonald