

5/14/2022

**CLEARING AND GRUBBING
EROSION CONTROL FOR
CONSTRUCTION SHEET 32**


NOTE:
PLACE TEMPORARY ROCK SEDIMENT DAMS TYPE - B
AND TEMPORARY ROCK SILT CHECKS TYPE - A AT
DRAINAGE OUTLETS.

NOTE:
PERIMETER EROSION CONTROL MEASURES SHALL BE
INSTALLED DURING CLEARING AND GRUBBING PHASE.

NOTE:
CONTRACTOR SHALL PROVIDE GROUND COVER ON
EXPOSED SLOPES IN ACCORDANCE WITH THE 'SOIL
STABILIZATION TIMEFRAMES', SEE EC-3.

NOTE:
PRIOR TO INSTALLATION OF EROSION CONTROL DEVICES,
CONTRACTOR SHALL VERIFY BOUNDARIES OF JURISDICTIONAL
AREAS AND DELINEATE WITH SAFETY FENCE OR FLAGGING.

NOTE:
ALL EROSION CONTROL DEVICES SHOWN ARE LOCATED
WITHIN EXISTING RW OR EASEMENT.

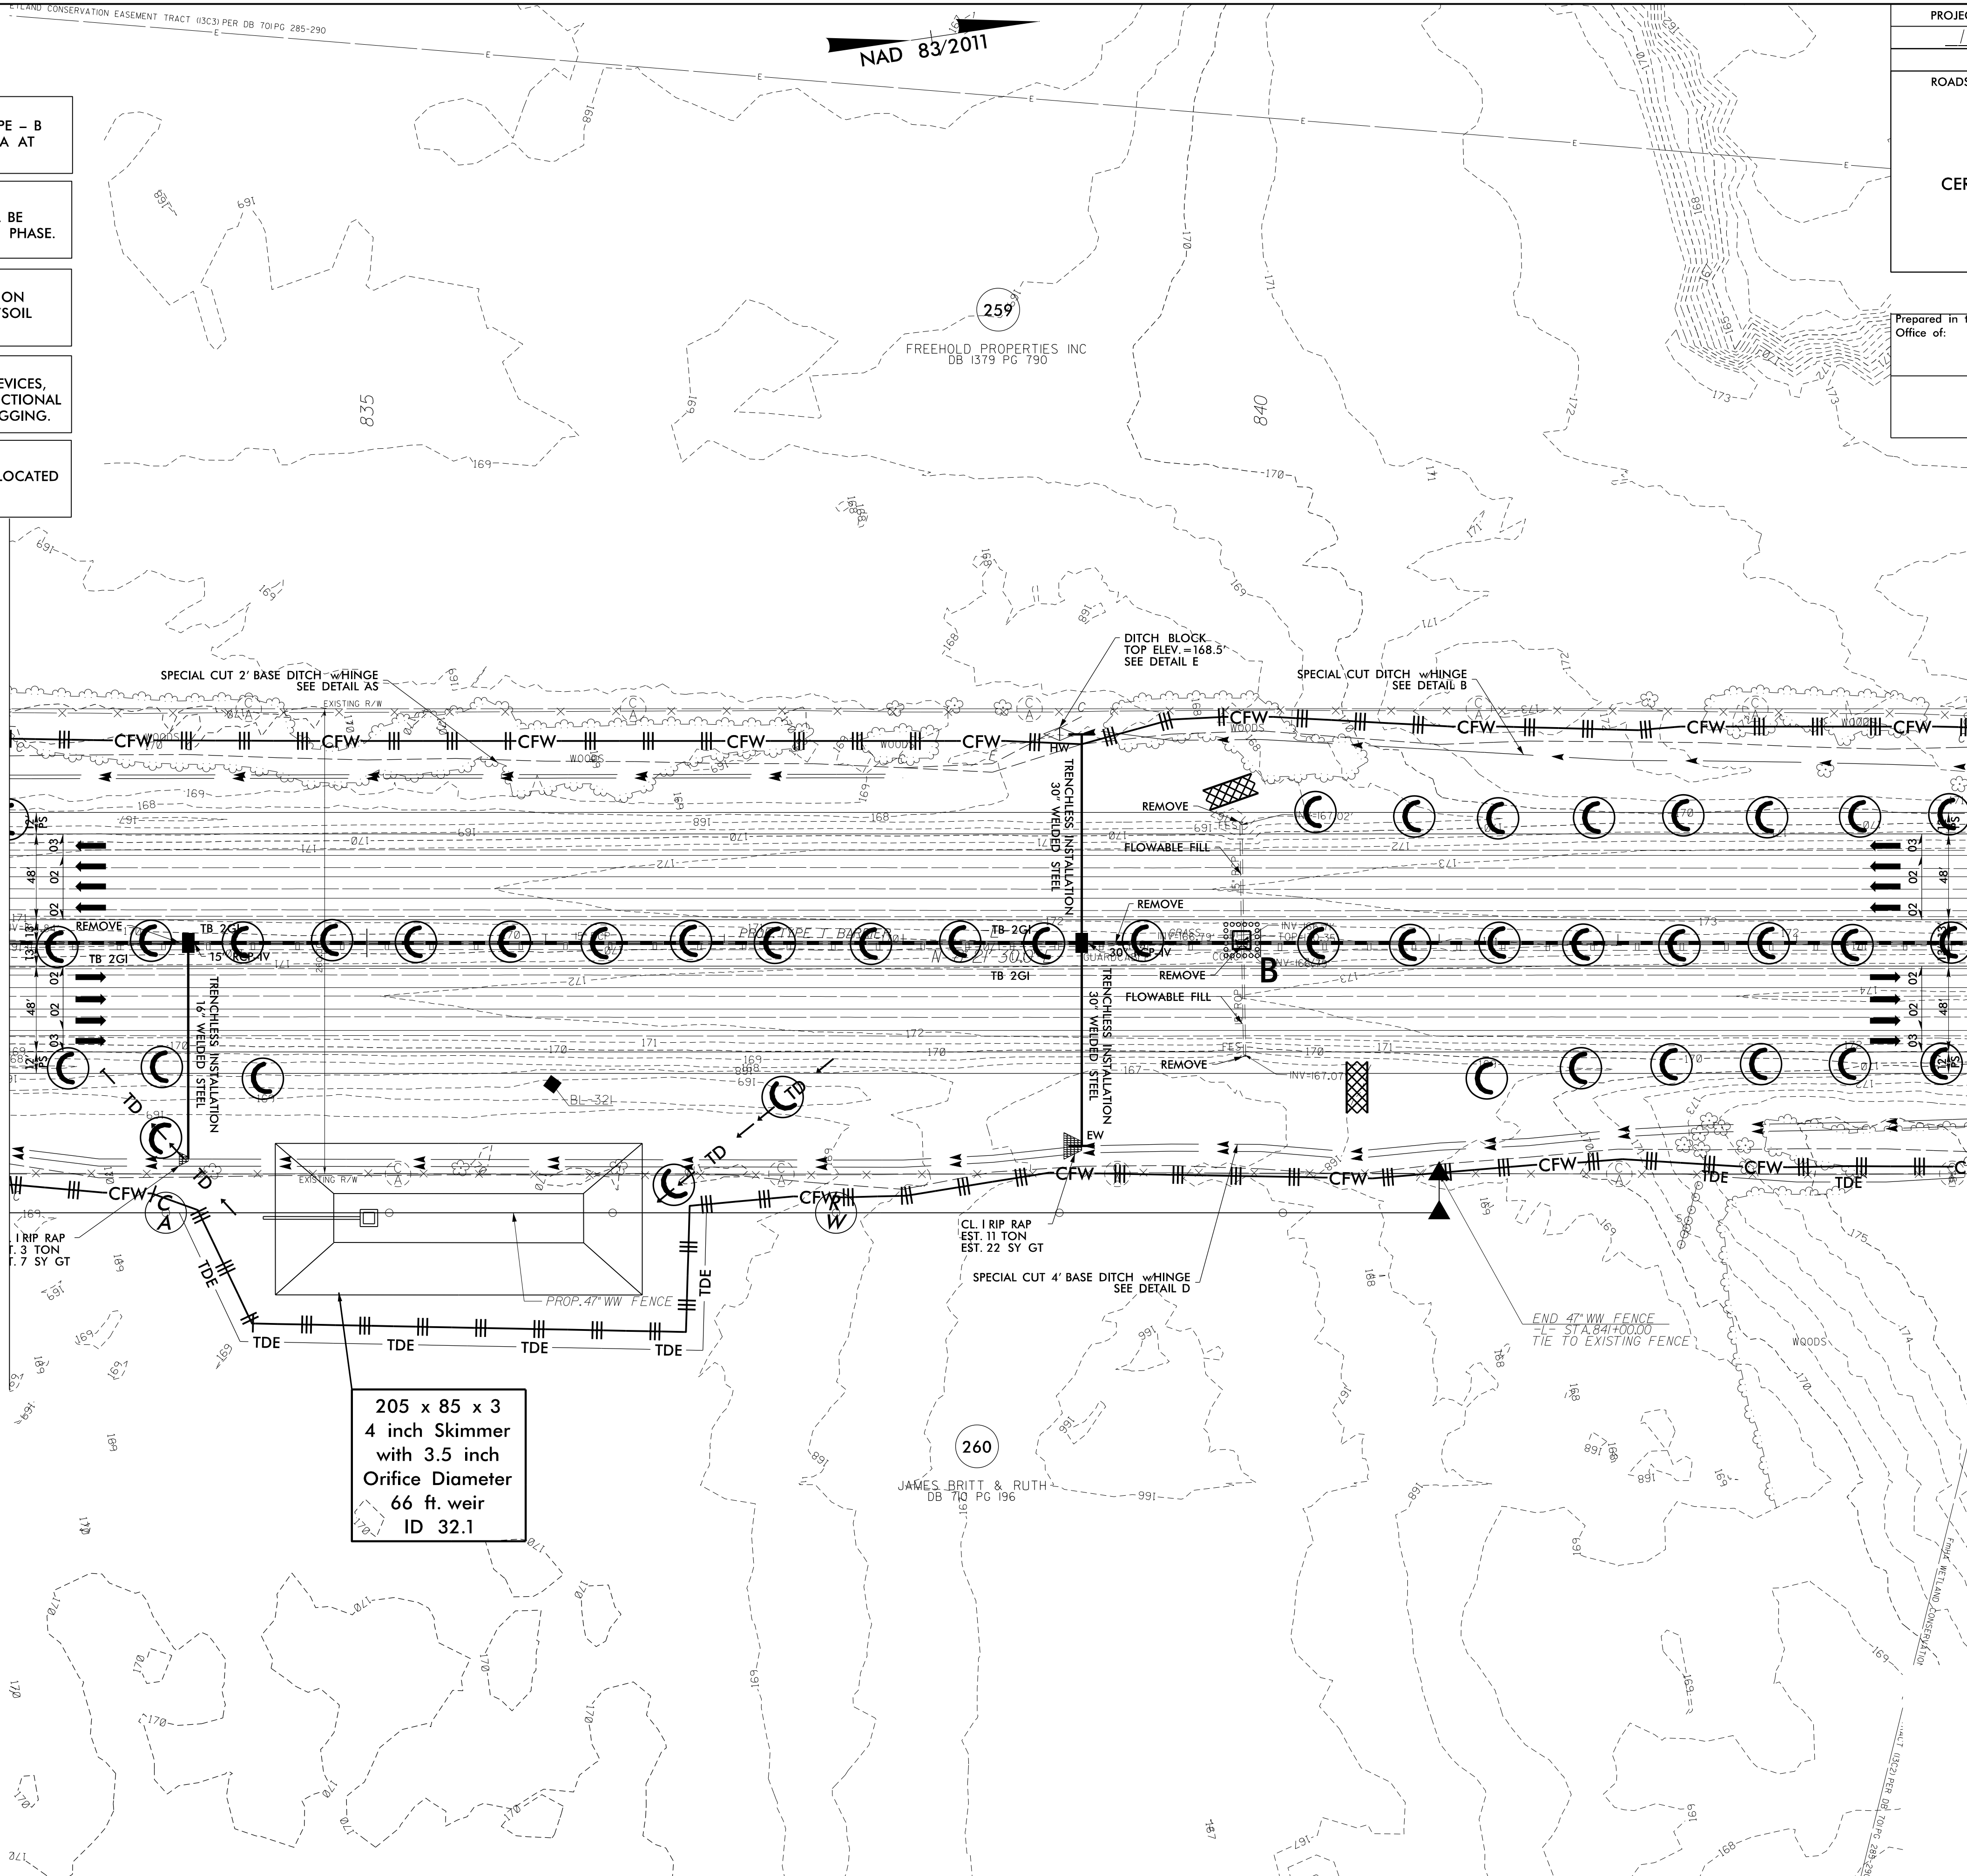

MATCHLINE -L- STA. 833 + 00.00 SEE SHEET NO. 31

MATCHLINE -L- STA. 844 + 00.00 SEE SHEET NO. 33

205 x 85 x 3
4 inch Skimmer
with 3.5 inch
Orifice Diameter
66 ft. weir
ID 32.1

PROJECT REFERENCE NO. <i>1-5897B</i>	SHEET NO. EC-33/CONST.32
RW SHEET NO.	
ROADSIDE ENVIRONMENTAL PROJECT ENGINEER	
LEVEL III CERTIFIED BY: MATTHEW HARVEY, PE CERTIFICATION NUMBER: 3487 ISSUED: MARCH 15, 2022	
Prepared in the Office of:	M M MOTT MACDONALD 1223 Jones Franklin Rd. Fuquay-Varina, NC 27526 License No. 64337 Box: 919 851 8877 Fax: 919 851 8107

3/14/2022
Erosion_Control\15897B_EC_PSH_32_CG.dgn
Mott MacDonald