




5/14/2022

3/14/2022  
Erosion Control  
Mott MacDonald

- NOTE:**  
PLACE TEMPORARY ROCK SEDIMENT DAMS TYPE - B AND TEMPORARY ROCK SILT CHECKS TYPE - A AT DRAINAGE OUTLETS.
- NOTE:**  
PERIMETER EROSION CONTROL MEASURES SHALL BE INSTALLED DURING CLEARING AND GRUBBING PHASE.
- NOTE:**  
CONTRACTOR SHALL PROVIDE GROUND COVER ON EXPOSED SLOPES IN ACCORDANCE WITH THE "SOIL STABILIZATION TIMEFRAMES", SEE EC-3.
- NOTE:**  
PRIOR TO INSTALLATION OF EROSION CONTROL DEVICES, CONTRACTOR SHALL VERIFY BOUNDARIES OF JURISDICTIONAL AREAS AND DELINEATE WITH SAFETY FENCE OR FLAGGING.
- CLEARING AND GRUBBING EROSION CONTROL FOR CONSTRUCTION SHEET 34**
- NOTE:**  
ALL EROSION CONTROL DEVICES SHOWN ARE LOCATED WITHIN EXISTING RW OR EASEMENT.

PROJECT REFERENCE NO.	SHEET NO.
1-5897B	EC-35/CONST.34
RW SHEET NO.	
ROADSIDE ENVIRONMENTAL PROJECT ENGINEER	
LEVEL III CERTIFIED BY: MATTHEW HARVEY, PE CERTIFICATION NUMBER: 3487 ISSUED: MARCH 15, 2022	
Prepared in the Office of:	 MOTT MACDONALD PO Box 700 Fuquay-Varina, NC 27526 www.mottmac.com/america
	 1223 Jones Franklin Rd. Raleigh, N.C. 27606 License No. 64337 Box: 919 851 8877 Fax: 919 851 8107

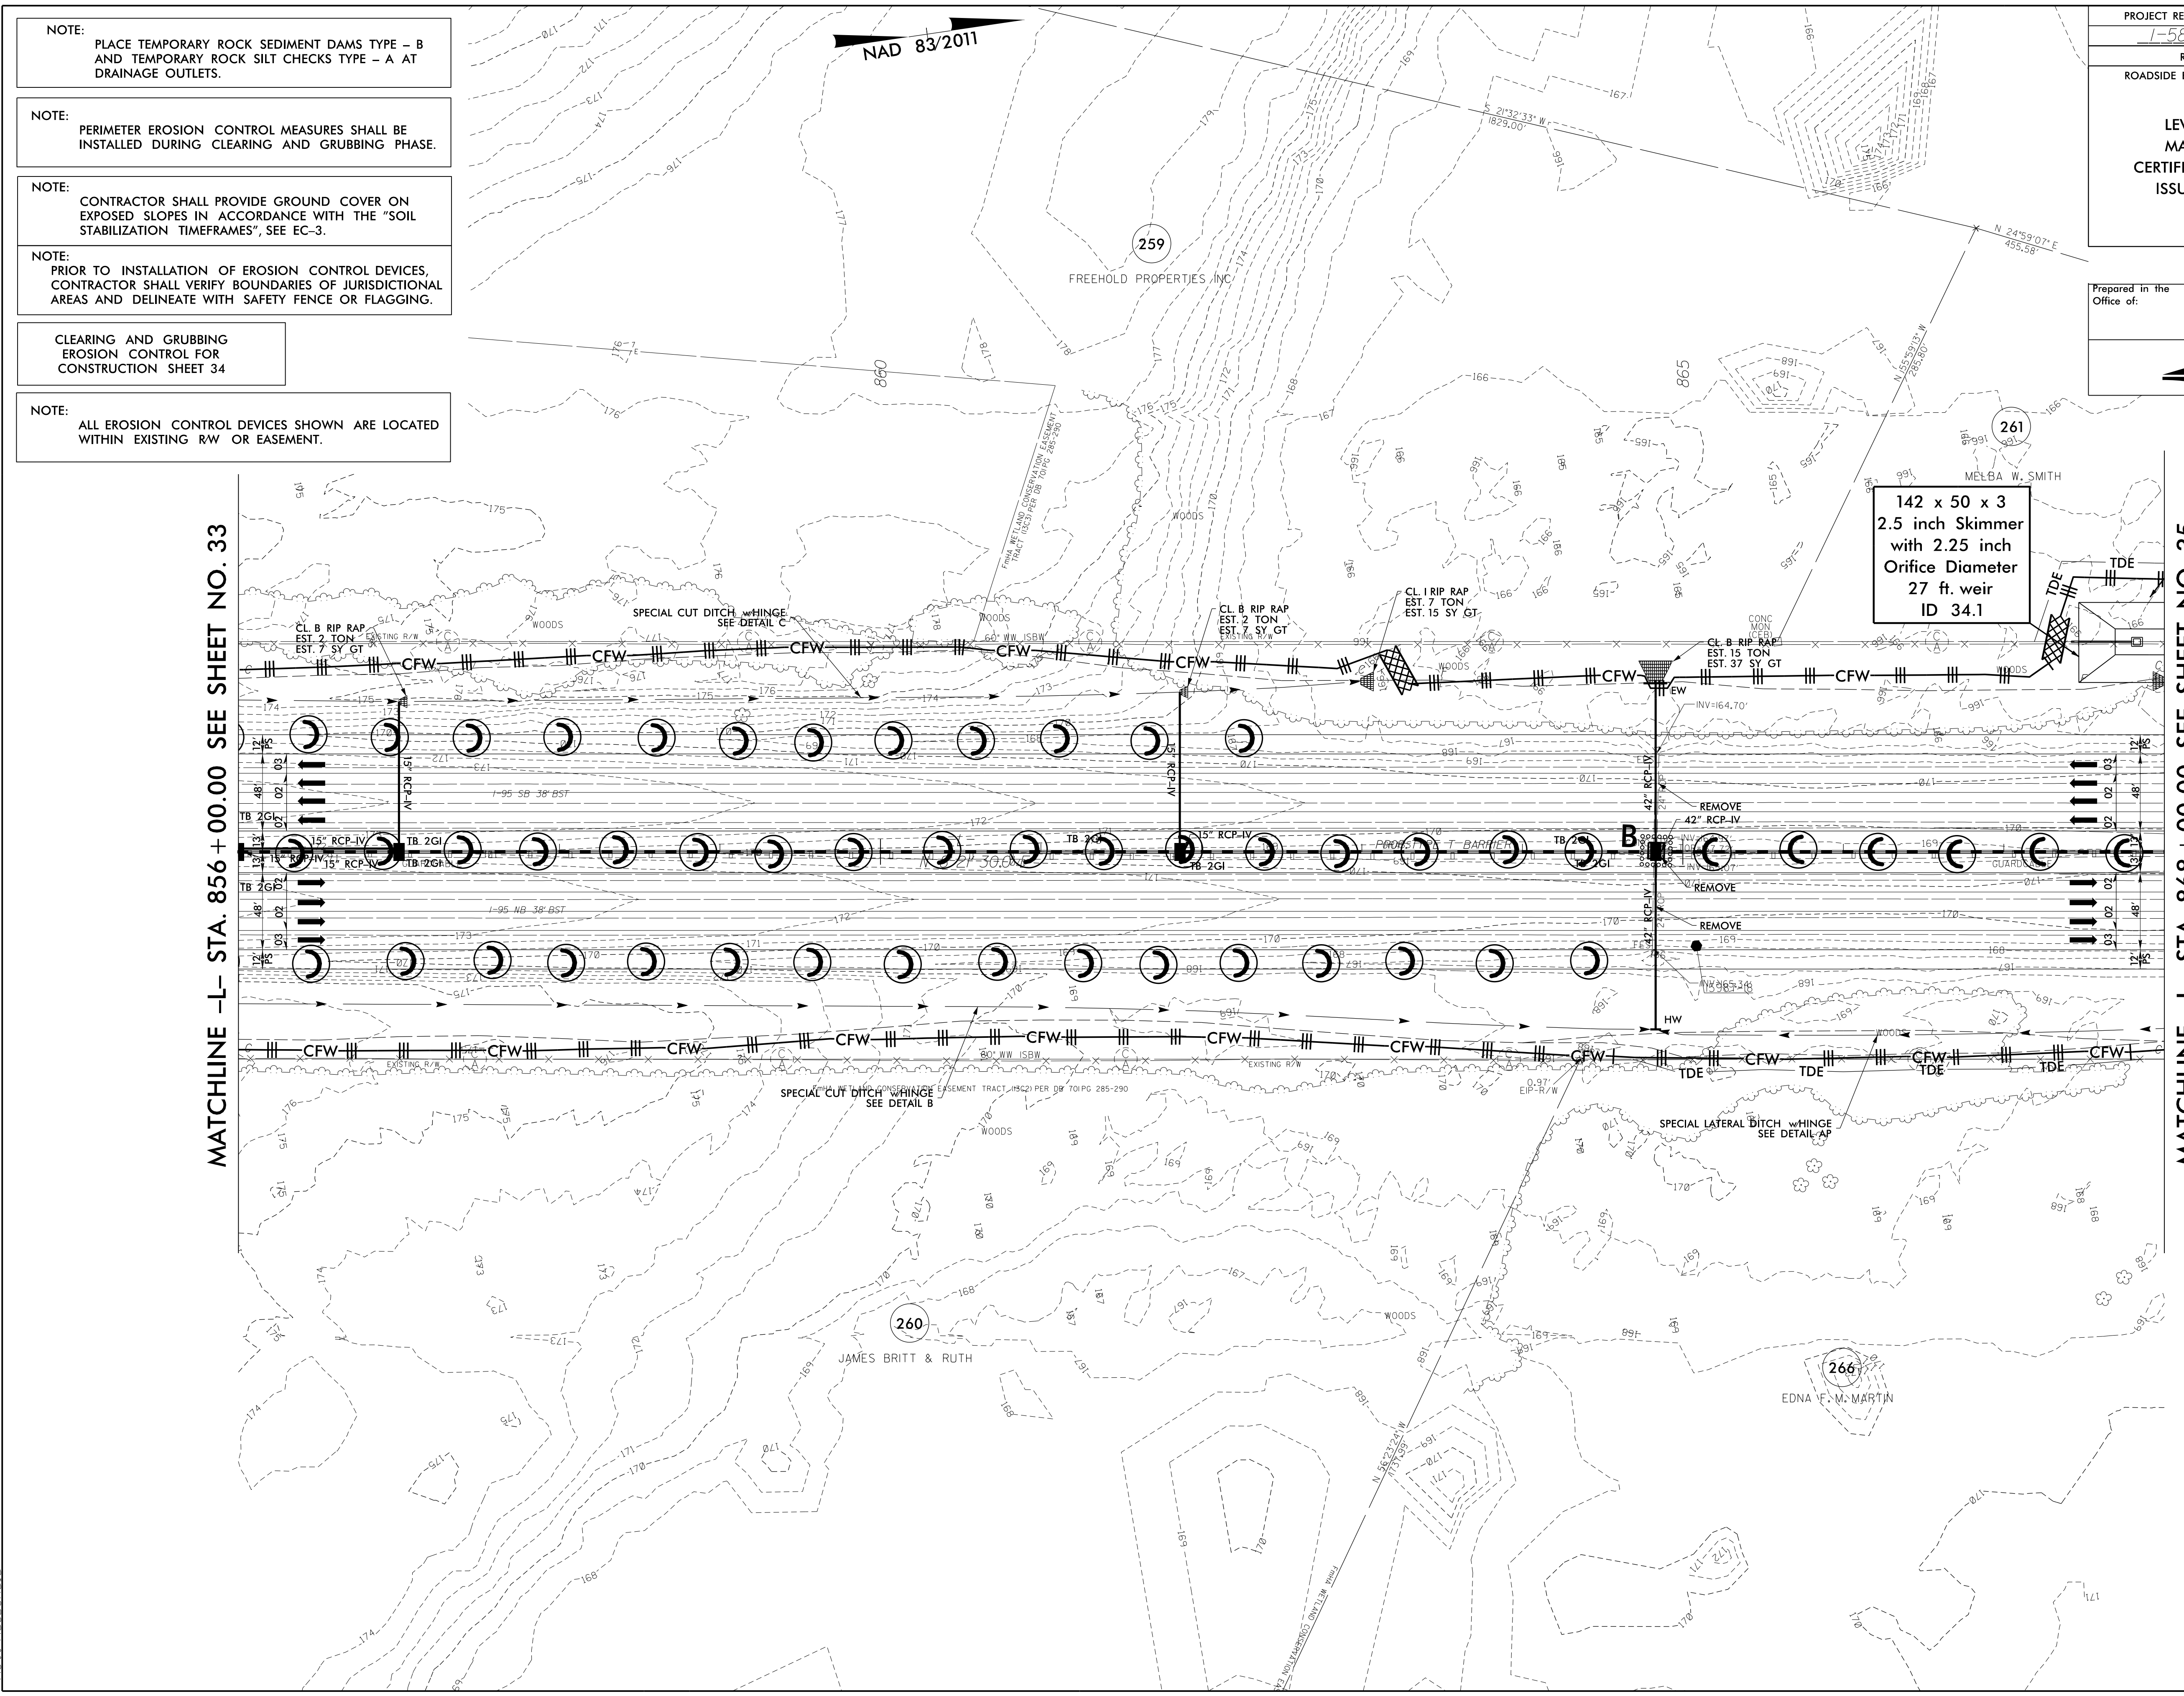

MATCHLINE -L- STA. 856 + 00.00 SEE SHEET NO. 33

MATCHLINE -L- STA. 868 + 00.00 SEE SHEET NO. 35

142 x 50 x 3  
2.5 inch Skimmer  
with 2.25 inch  
Orifice Diameter  
27 ft. weir  
ID 34.1