

5/14/2022

CLEARING AND GRUBBING
EROSION CONTROL FOR
CONSTRUCTION SHEET 37

NOTE: ALL EROSION CONTROL DEVICES SHOWN ARE LOCATED
WITHIN EXISTING R/W OR EASEMENT.

NOTE: PLACE TEMPORARY ROCK SEDIMENT DAMS TYPE - B
AND TEMPORARY ROCK SILT CHECKS TYPE - A AT
DRAINAGE OUTLETS.

NOTE: PERIMETER EROSION CONTROL MEASURES SHALL BE
INSTALLED DURING CLEARING AND GRUBBING PHASE.

NOTE: CONTRACTOR SHALL PROVIDE GROUND COVER ON
EXPOSED SLOPES IN ACCORDANCE WITH THE "SOIL
STABILIZATION TIMEFRAMES", SEE EC-3.

NOTE: PRIOR TO INSTALLATION OF EROSION CONTROL DEVICES,
CONTRACTOR SHALL VERIFY BOUNDARIES OF JURISDICTIONAL
AREAS AND DELINEATE WITH SAFETY FENCE OR FLAGGING.

150 x 55 x 3
2.5 inch Skimmer
with 2.5 inch
Orifice Diameter
31 ft. weir
ID 36.1


MATCHLINE -L- STA. 892 + 00.00 SEE SHEET NO. 36

MATCHLINE -L- STA. 904 + 00 SEE SHEET NO. 38

PROJECT REFERENCE NO. 1-5897B
SHEET NO. EC-38/CONST.37
RW SHEET NO.
ROADSIDE ENVIRONMENTAL PROJECT ENGINEER

LEVEL III CERTIFIED BY:
MATTHEW HARVEY, PE
CERTIFICATION NUMBER: 3487
ISSUED: MARCH 15, 2022

Prepared in the
Office of:
M M
MOTT
MACDONALD
1223 Jones Franklin Rd.
Fuquay-Varina, NC 27526
License No. 44377
Fax: 919 851 8977
www.mottmac.com/americas

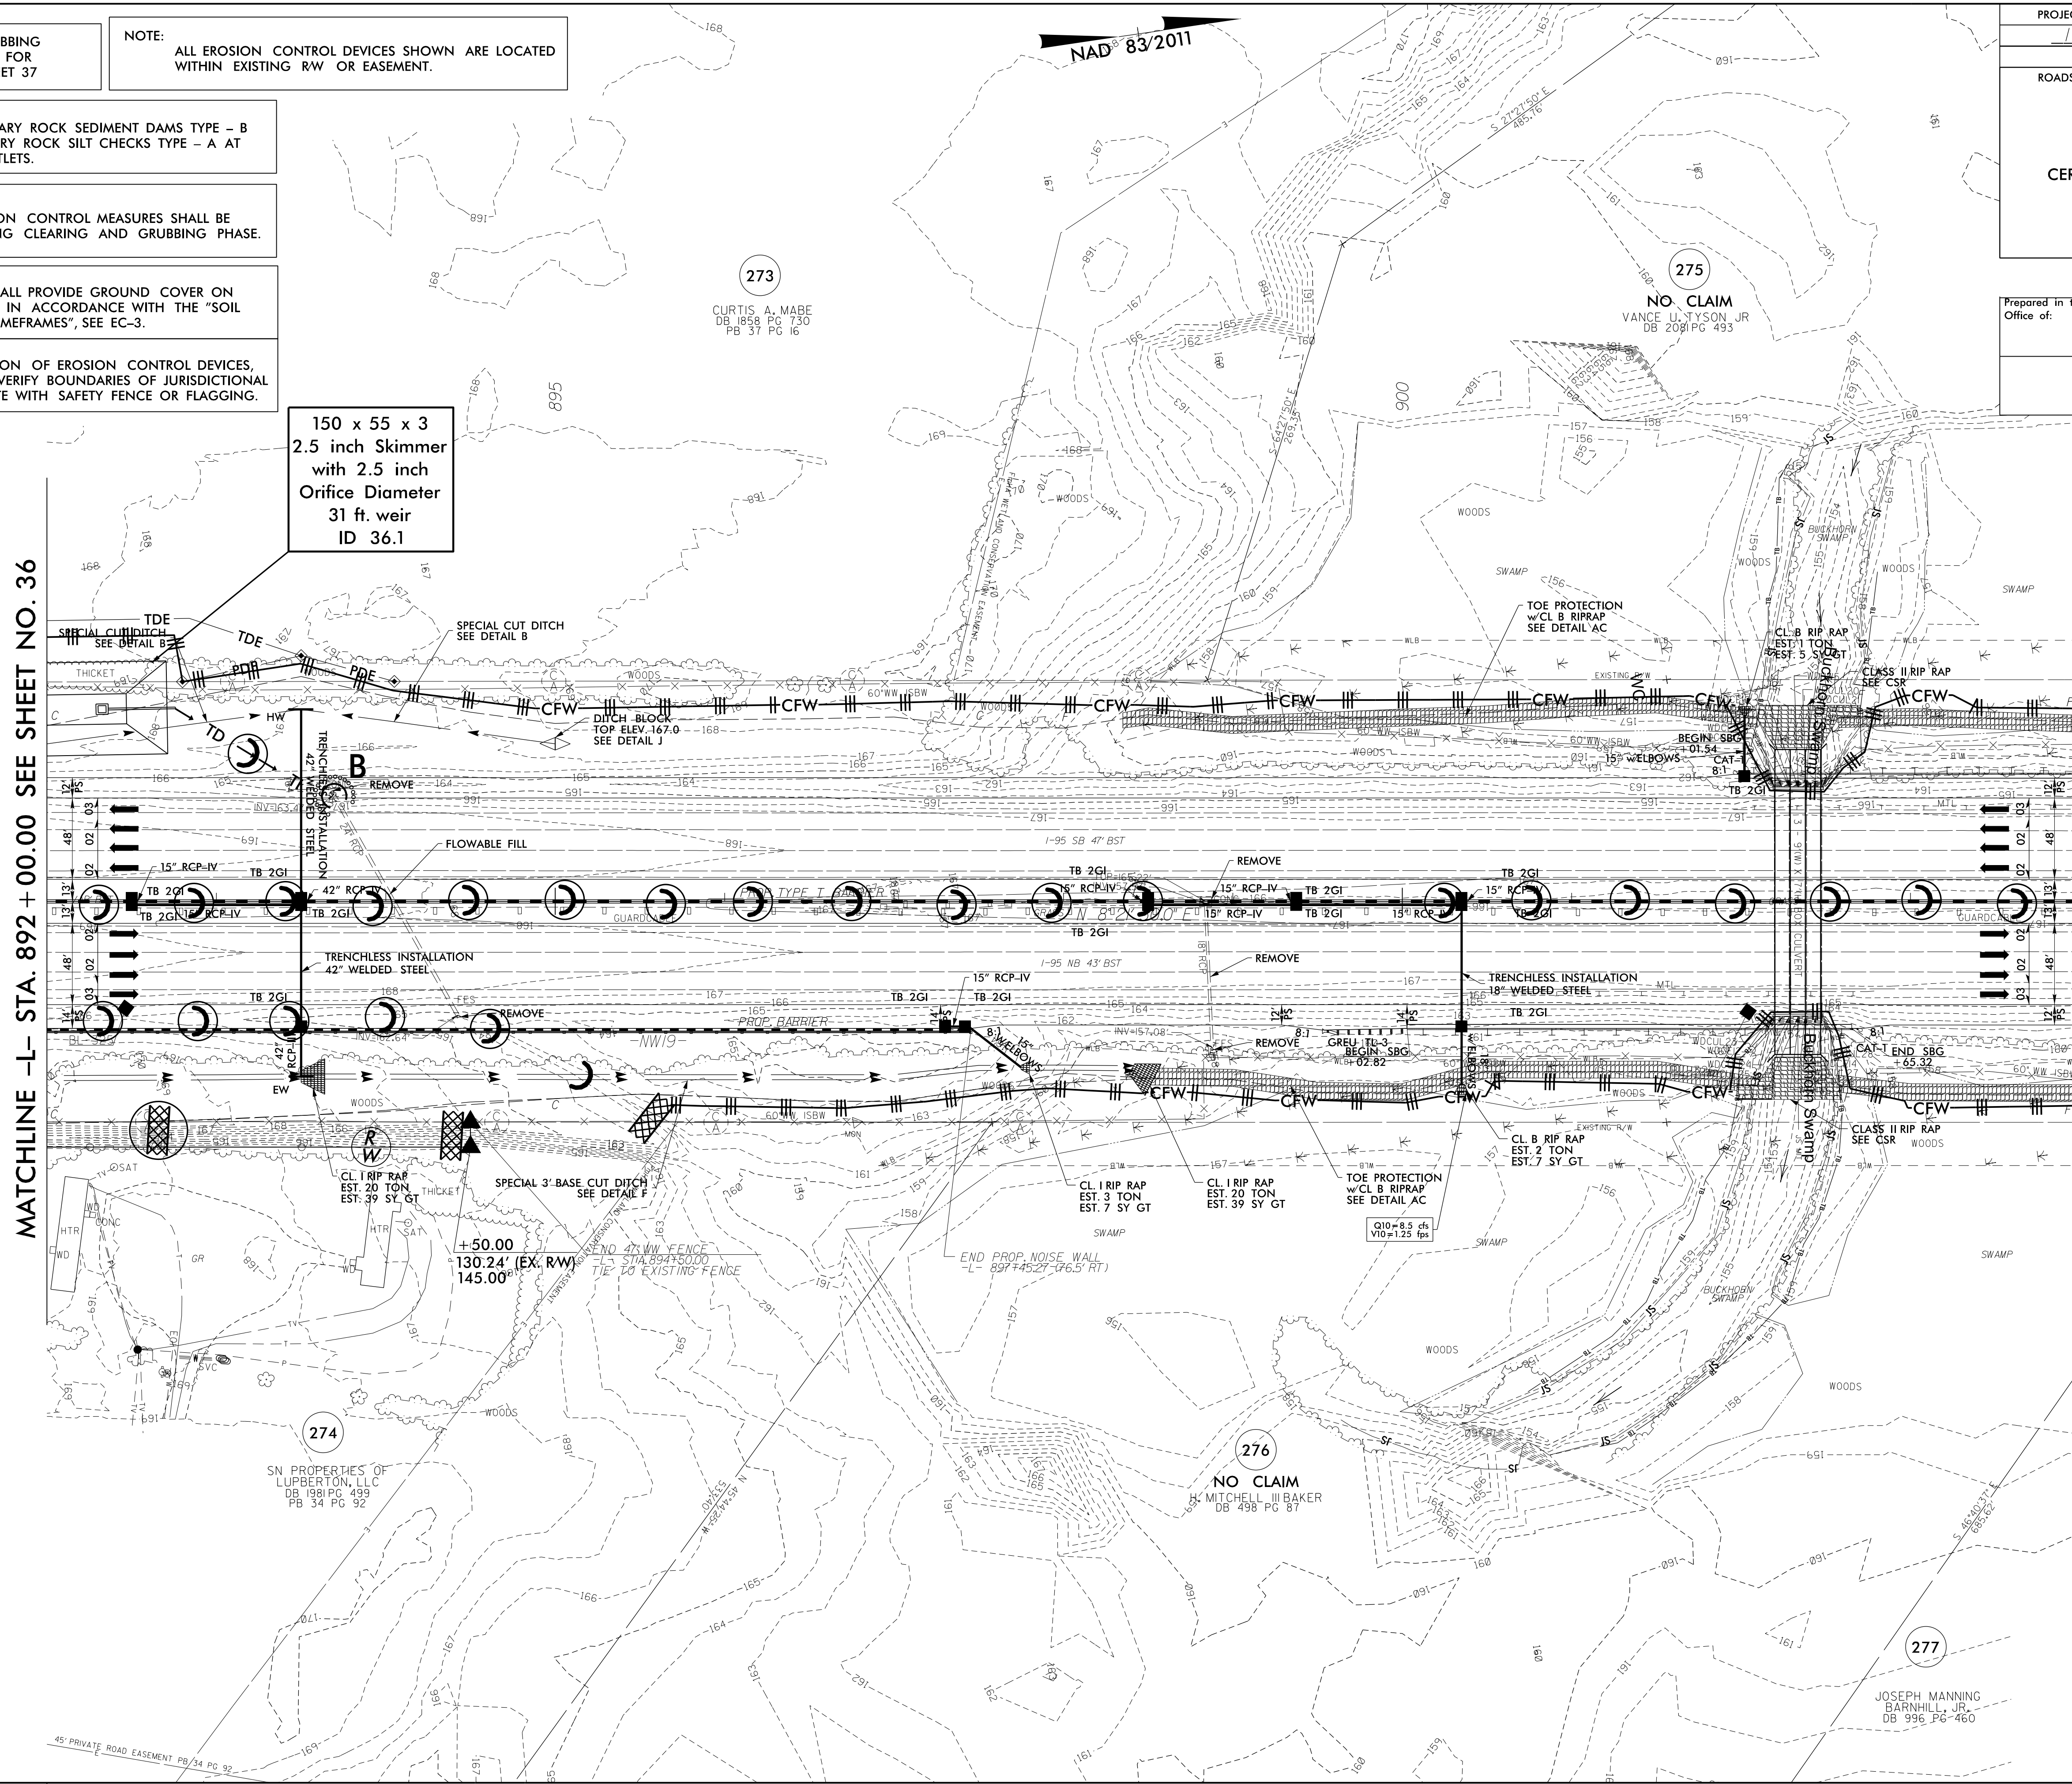

3/14/2022
Erosion Control 15897B.EC_PSH_37.CG.dgn
Mott MacDonald

45' PRIVATE ROAD EASEMENT PB/34 PG 92

SN PROPERTIES OF
LUBERTON, LLC
DB 1981 PG 499
PB 34 PG 92

NO CLAIM
H. MITCHELL III BAKER
DB 498 PG 87

JOSEPH MANNING
BARNHILL, JR.
DB 996 PG 460