
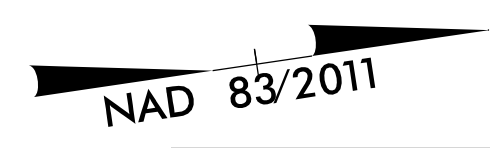



5/14/2022

3/14/2022
E:\egston_control\15987B_EC_PSH_32.dgn
Matt MacDonald


ETERNAL CONSERVATION EASEMENT TRACT (33C) PER DB 701 PG 285-290

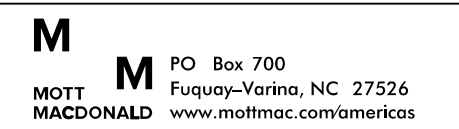

PROJECT REFERENCE NO. 1-5897B	SHEET NO. EC-78/CONST.32
RW SHEET NO.	
ROADSIDE ENVIRONMENTAL PROJECT ENGINEER	
LEVEL III CERTIFIED BY: MATTHEW HARVEY, PE CERTIFICATION NUMBER: 3487 ISSUED: MARCH 15, 2022	
Prepared in the Office of:	 MOTT MACDONALD PO Box 700 Fuquay-Varina, NC 27526 www.mottmac.com/americas
	 1223 Jones Franklin Rd. Raleigh, N.C. 27606 License No. 643177 Bus: 919 851 8977 Fax: 919 851 8107

- NOTE: ALL EROSION CONTROL DEVICES SHOWN ARE LOCATED WITHIN EXISTING R/W OR EASEMENT.
- NOTE: CONTRACTOR SHALL MAINTAIN ALL DEVICES AS PROJECT IS BROUGHT UP TO GRADE.
- NOTE: CONTRACTOR SHALL PROVIDE INLET PROTECTION FOR PARTIALLY INSTALLED STORM DRAINS. THIS MEASURE SHOULD BE INSTALLED AT THE END OF EACH WORKING DAY.
- NOTE: INSTALL MATTING FOR EROSION CONTROL IN ALL PROPOSED DITCH LINES EXCEPT WHERE PERMANENT LINERS ARE SPECIFIED ON THE PLANS OR DIRECTED OTHERWISE BY THE ENGINEER.
- FINAL EROSION CONTROL FOR CONSTRUCTION SHEET 32
- NOTE: CONTRACTOR SHALL PROVIDE GROUND COVER ON EXPOSED SLOPES IN ACCORDANCE WITH THE "SOIL STABILIZATION TIMEFRAMES", SEE EC-3.
- NOTE: UTILIZE FABRIC INSERT INLET PROTECTION DEVICES IN LIEU OF ROCK INLET SEDIMENT TRAPS TYPE-C, AS DIRECTED, TO AVOID IMPOUNDMENT OF RUNOFF IN ROADWAY OPEN TO TRAFFIC.

FREEHOLD PROPERTIES INC
DB 1379 PG 790

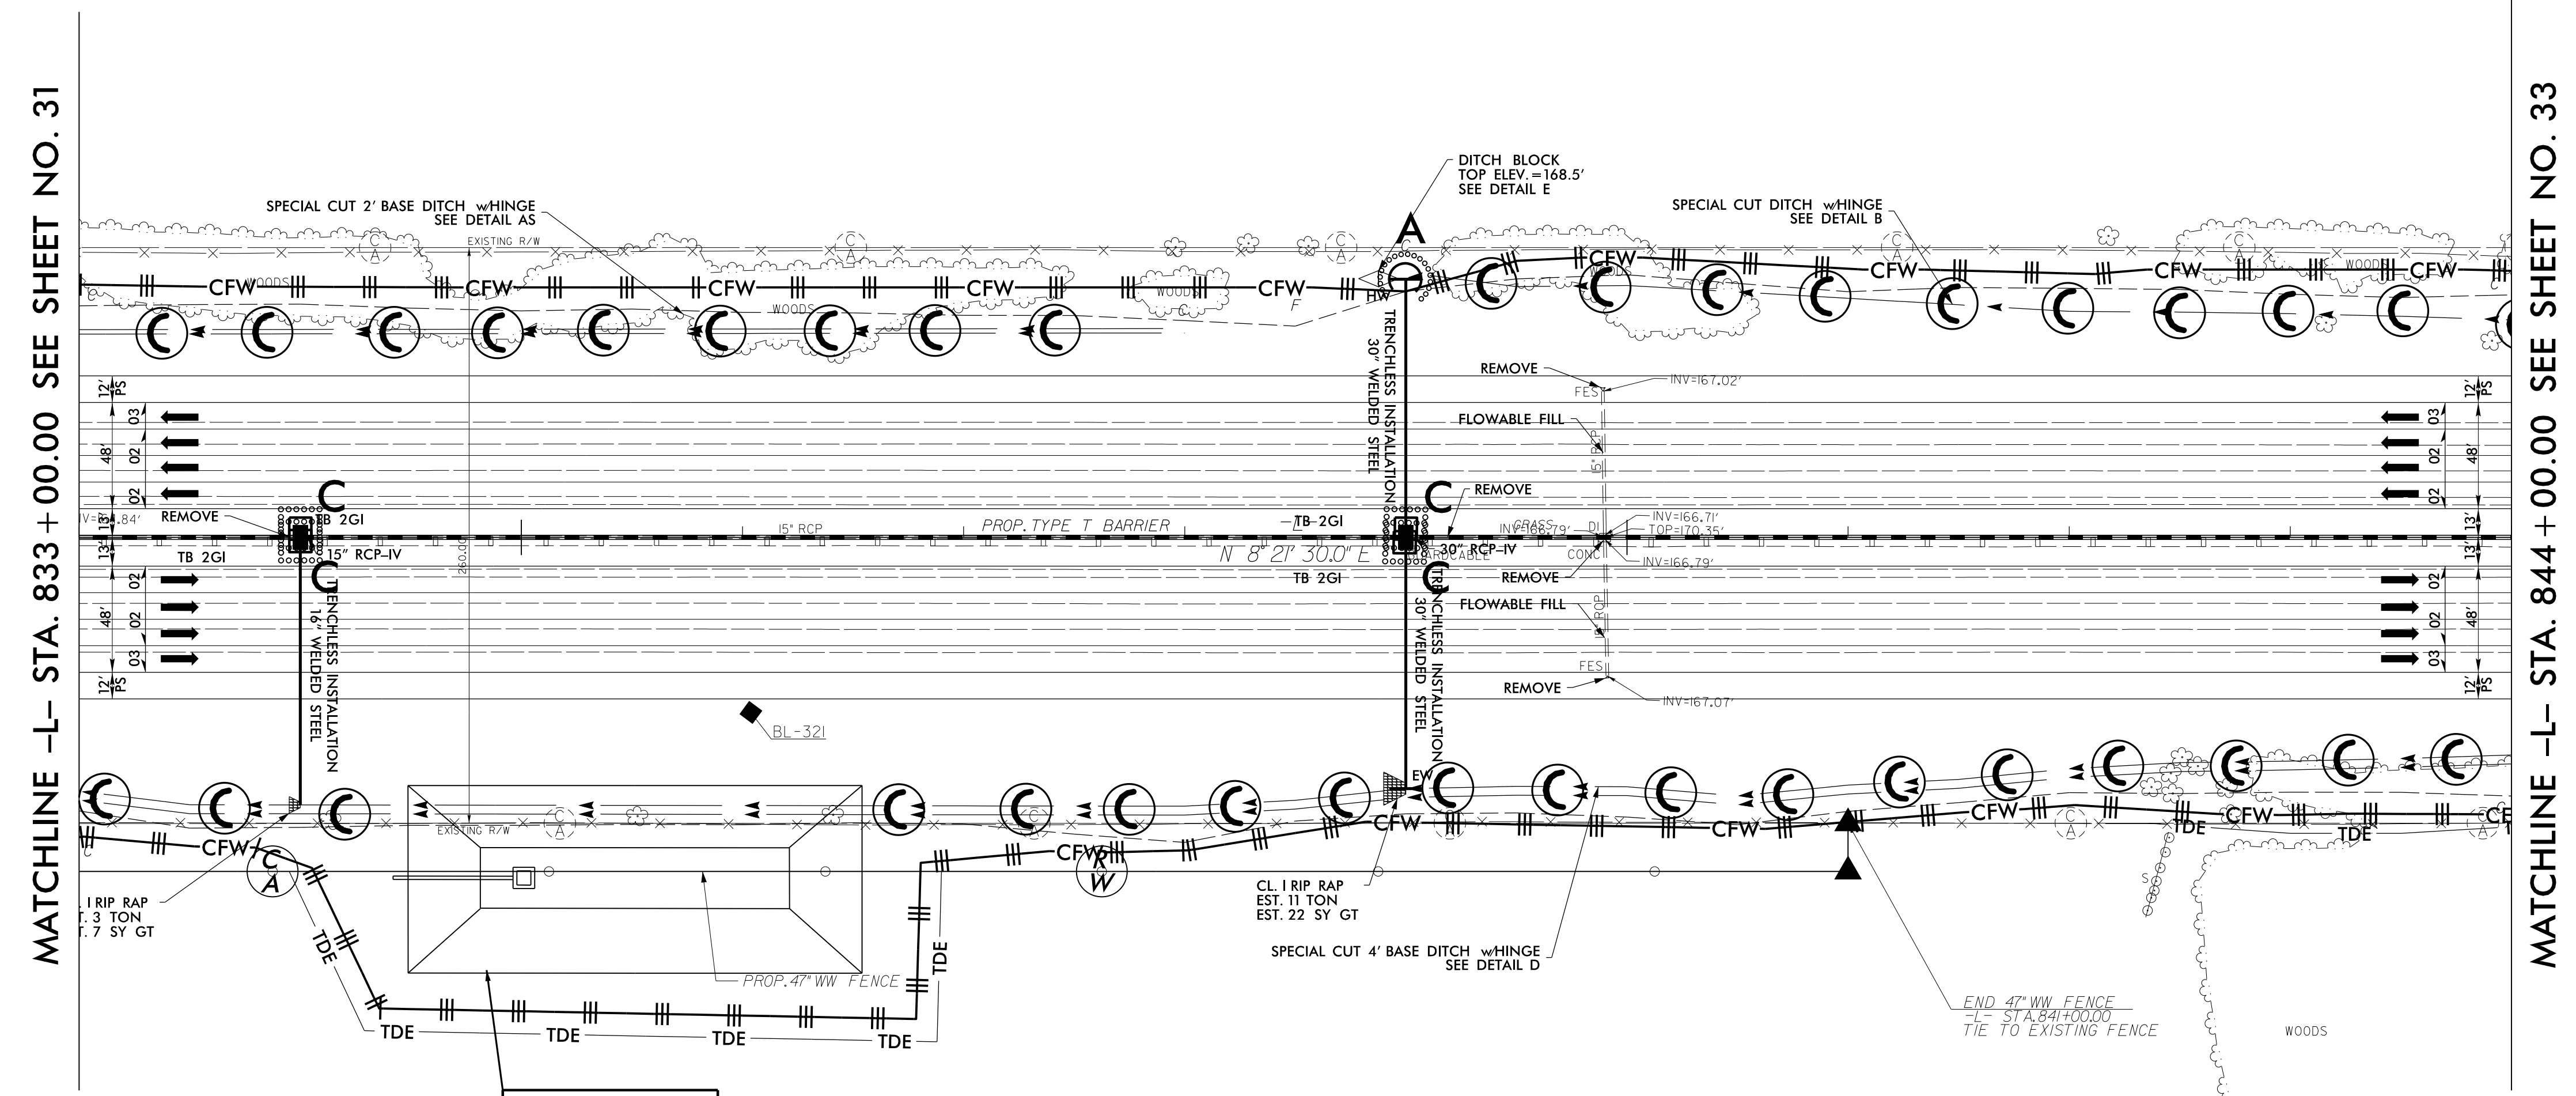

MATCHLINE -L- STA. 833 + 00.00 SEE SHEET NO. 31

MATCHLINE -L- STA. 844 + 00.00 SEE SHEET NO. 33

205 x 85 x 3
4 inch Skimmer
with 3.5 inch
Orifice Diameter
66 ft. weir
ID 32.1

260

JAMES BRITT & RUTH
DB 710 PG 196

WOODS

PREPARED BY: MOTT MACDONALD
DATE: 03/14/2022