


NOTES

FOR INTERMEDIATE DIAPHRAGM DETAILS, SEE "INTERMEDIATE STEEL DIAPHRAGM" SHEET.

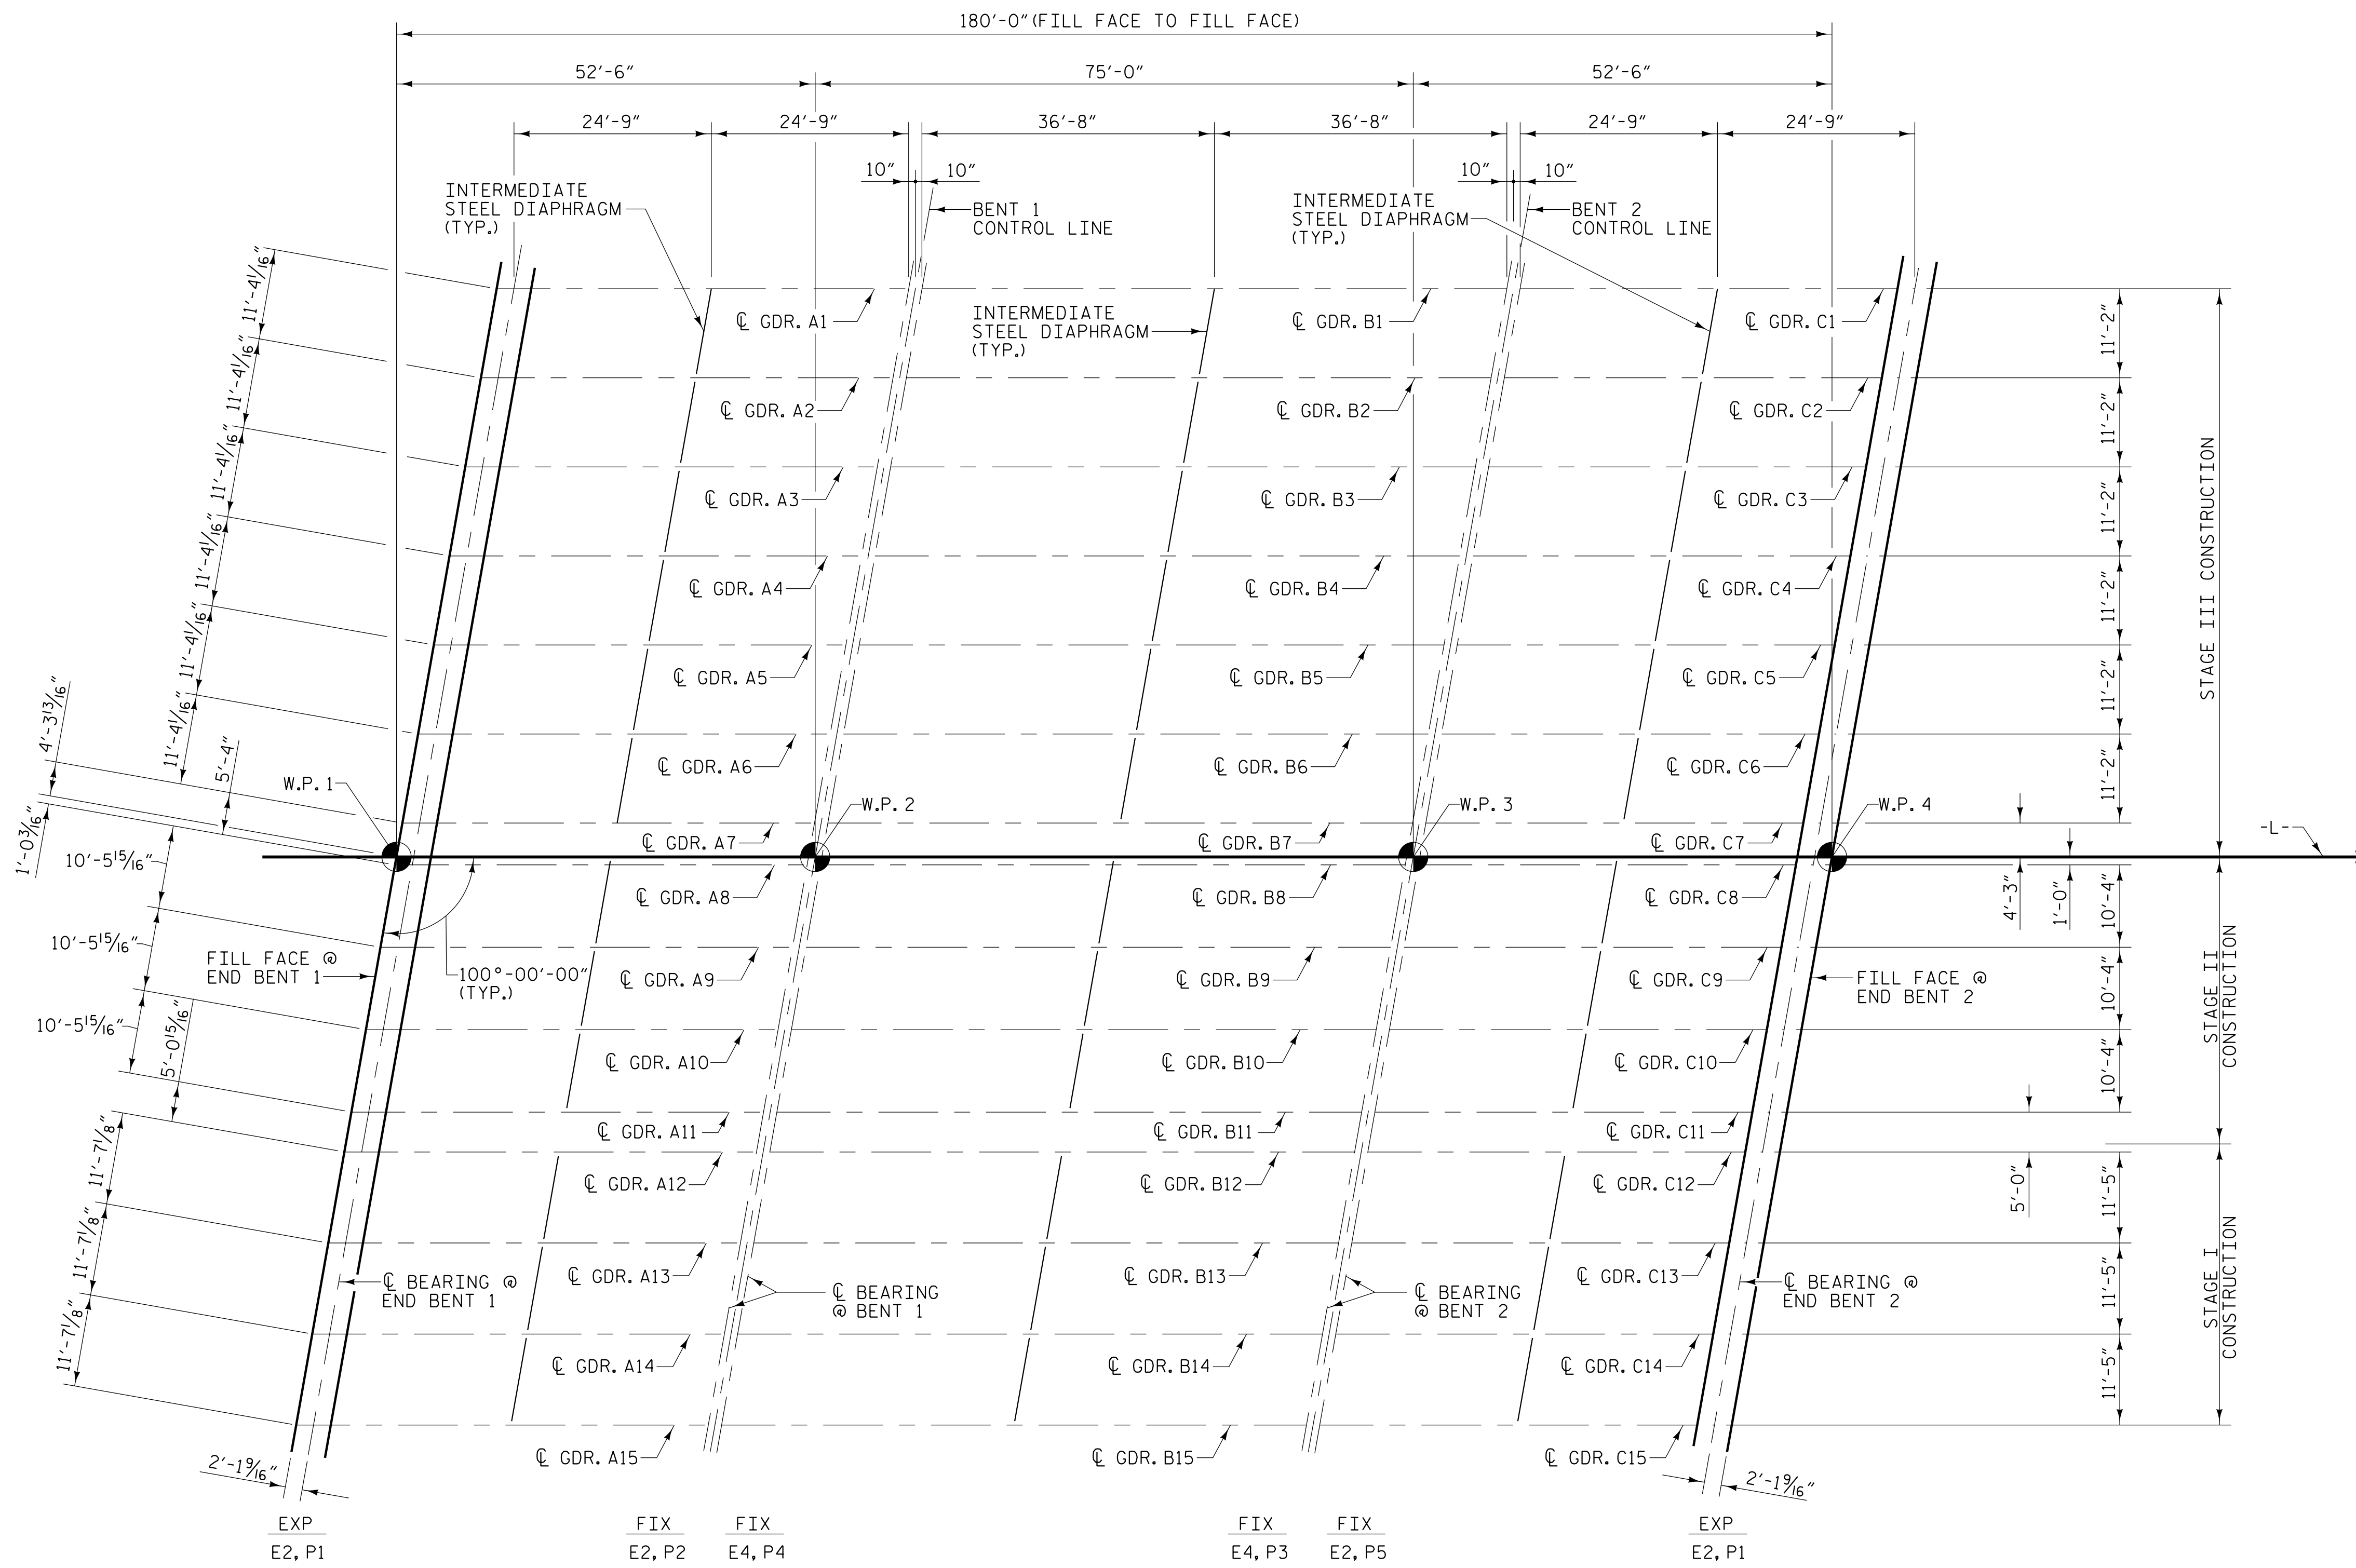

SPAN A

SPAN B

SPAN C

FRAMING PLAN


PROJECT NO. I-5987B
 ROBESON COUNTY
 STATION: 586+14.00 -L- POT

STATE OF NORTH CAROLINA
 DEPARTMENT OF TRANSPORTATION
 RALEIGH
 SUPERSTRUCTURE
 FRAMING PLAN

PLANS PREPARED BY:

NV5

NV5 ENGINEERS & CONSULTANTS, INC.
 3300 REGENCY PARKWAY, SUITE 100
 CARY, NC 27518
 P: 919.851.1912 www.NV5.com
 NC License # F-1333

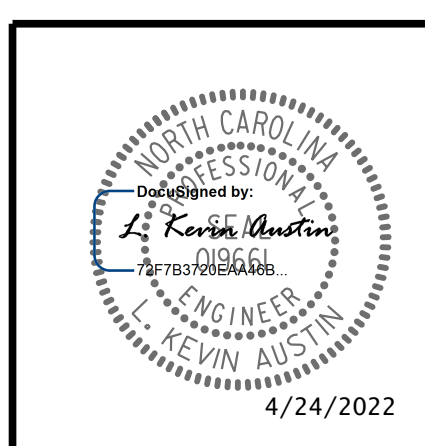

REVISIONS						SHEET NO.
NO.	BY:	DATE:	NO.	BY:	DATE:	
1			3			TOTAL SHEETS
2			4			64

4/22/2022 5:47:28 PM G:\Project\2019\2019\7\03\CLIENT\Structures\I-5987B (Big Marsh Swamp)\5987B_SMU_FP_770536.dgn

DRAWN BY : W. B. ALLEN DATE : 5/21
 CHECKED BY : G. F. WILSON DATE : 5/21
 DESIGN ENGINEER OF RECORD: L. K. AUSTIN DATE : 2/22

**DOCUMENT NOT CONSIDERED FINAL
 UNLESS ALL SIGNATURES COMPLETED**

4/24/2022