


NOTES
FOR DIAPHRAGM DETAILS, SEE "INTERMEDIATE
STEEL DIAPHRAGMS" SHEET.

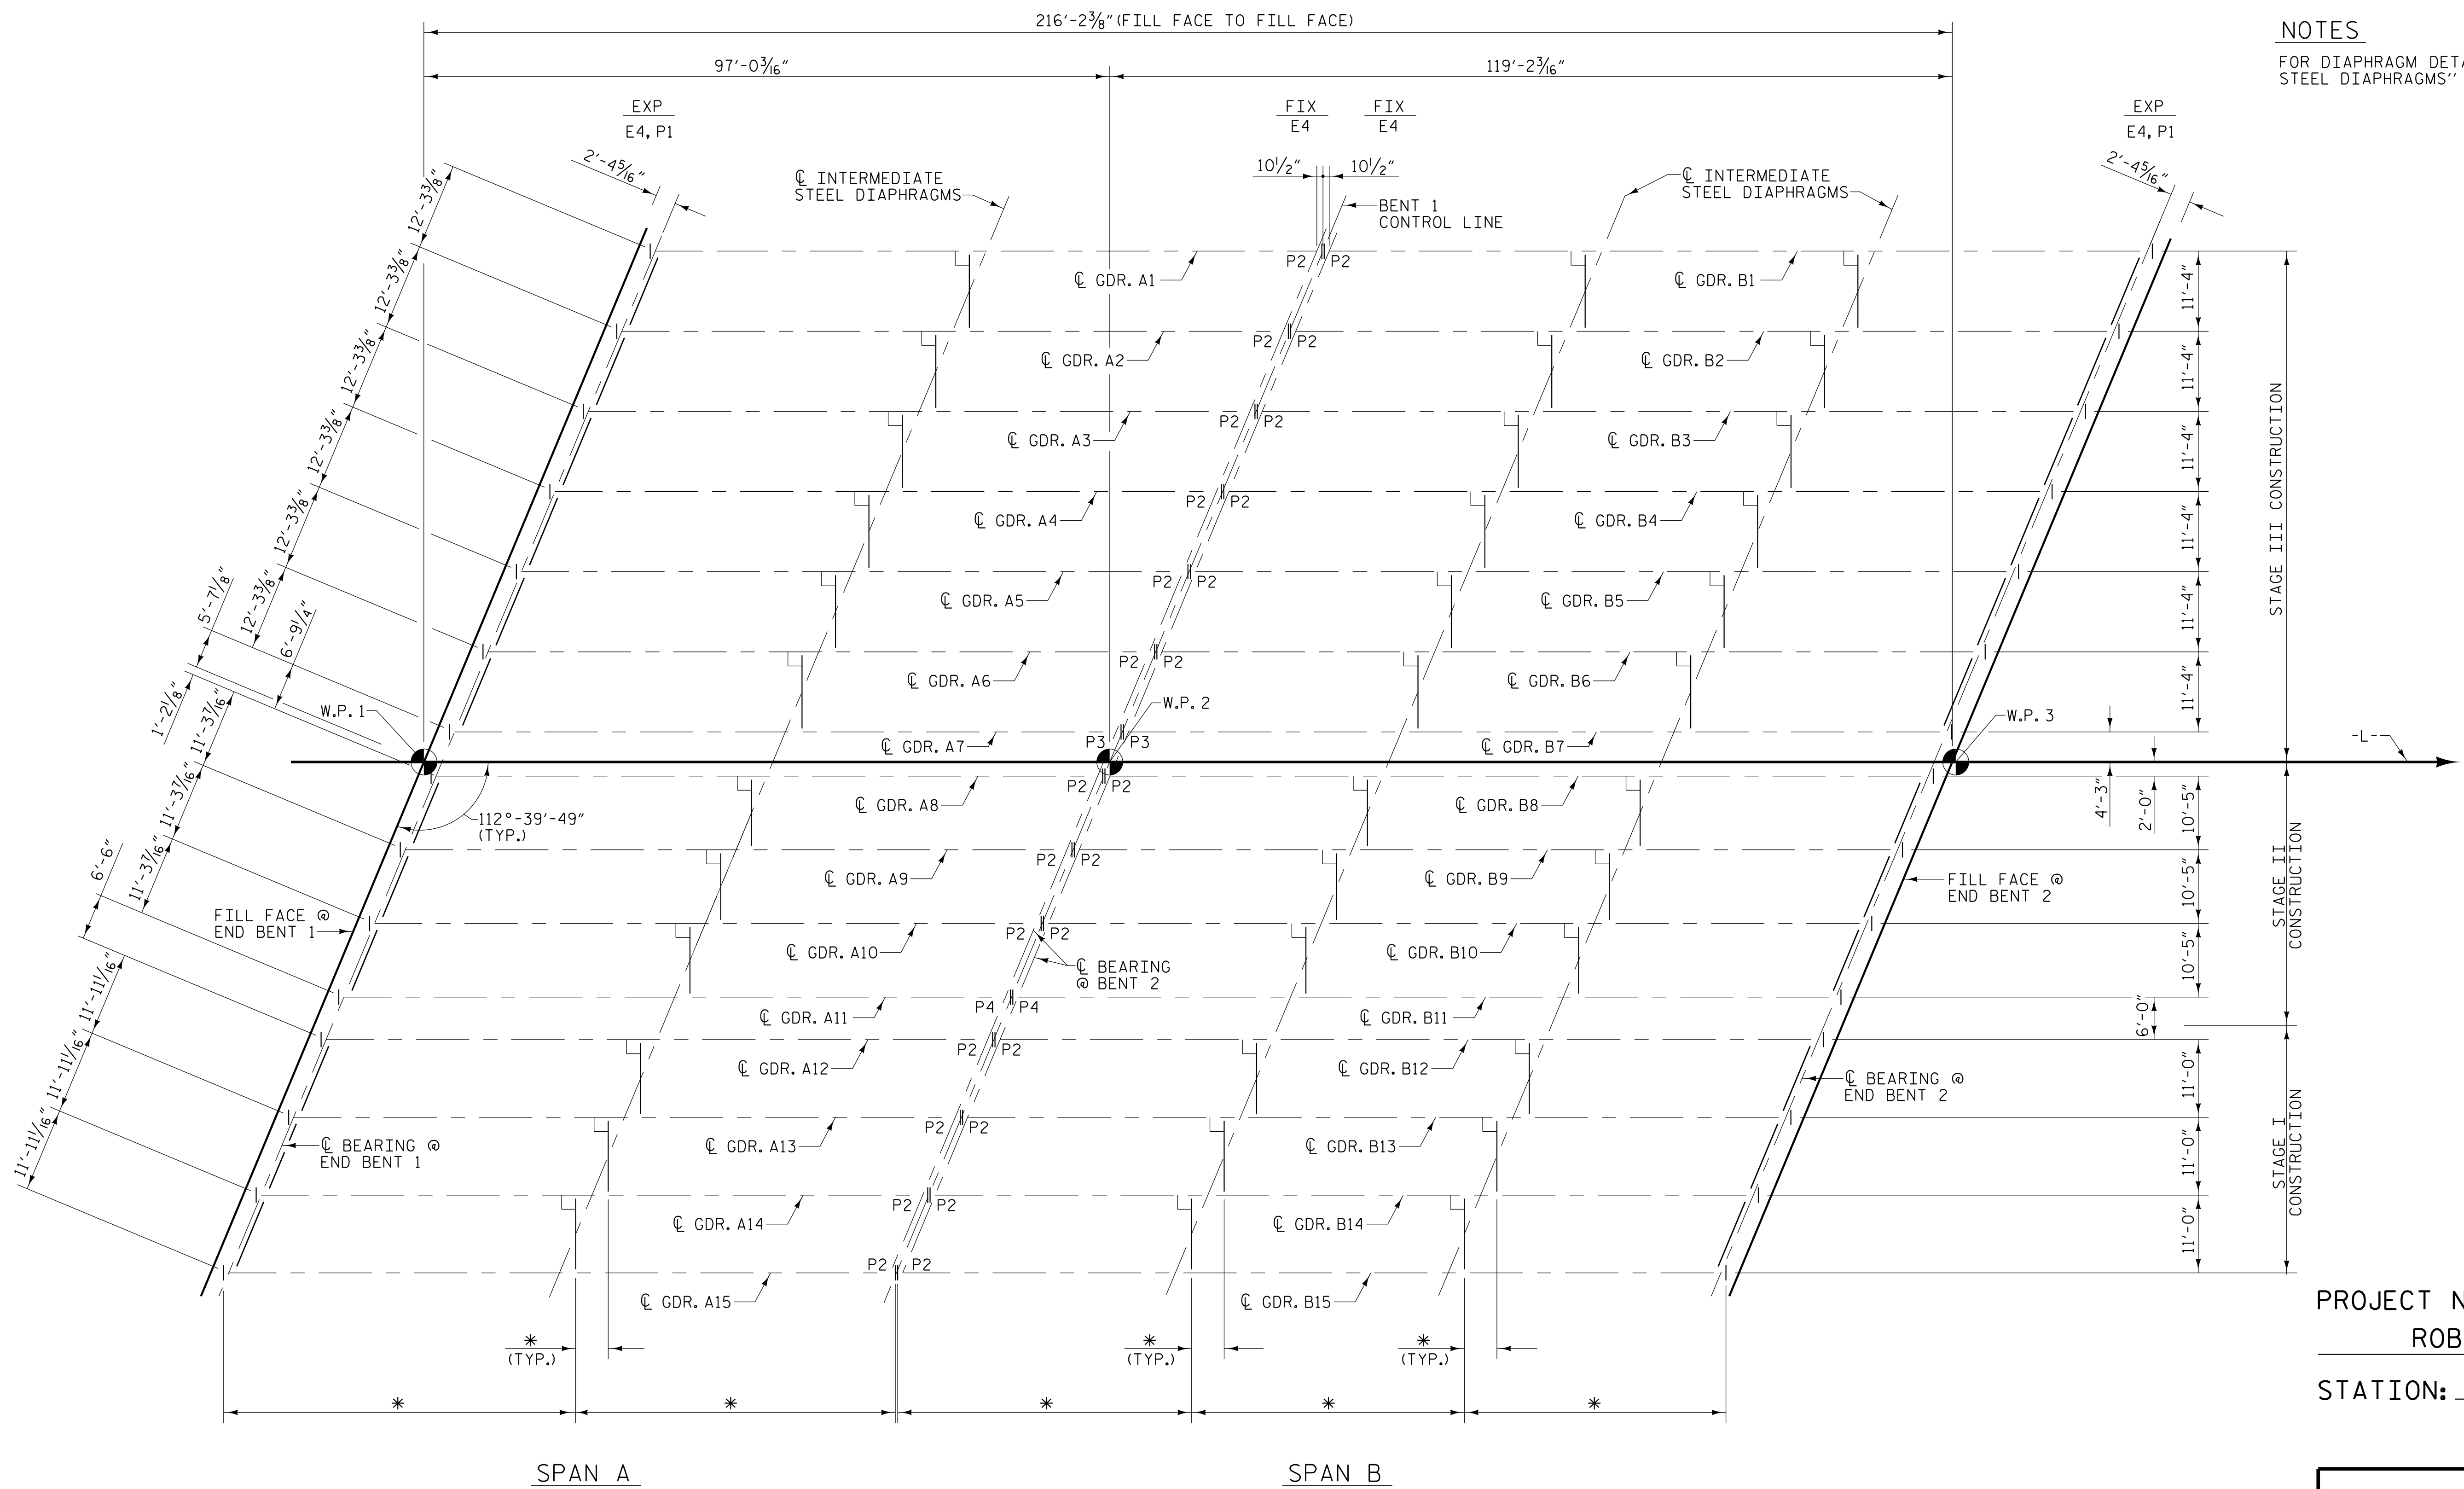

FRAMING PLAN

* SEE "PRESTRESSED CONCRETE GIRDER FOR LINK SLAB DETAILS" SHEET 3 OF 6 FOR DIMENSIONS.

PROJECT NO. I-5987B
ROBESON COUNTY
STATION: 617+12.20 -L- POT

STATE OF NORTH CAROLINA
DEPARTMENT OF TRANSPORTATION
RALEIGH
SUPERSTRUCTURE
FRAMING PLAN

PLANS PREPARED BY:

NV5

NV5 ENGINEERS & CONSULTANTS, INC.
3300 REGENCY PARKWAY, SUITE 100
CARY, NC 27518
P: 919.851.1912 www.nv5.com
NC License # F-1333



| REVISIONS | | | | | | SHEET NO. |
|-----------|-----|-------|-----|-----|-------|--------------|
| NO. | BY: | DATE: | NO. | BY: | DATE: | S6-19 |
| 1 | | | 3 | | | TOTAL SHEETS |
| 2 | | | 4 | | | 53 |

| | | | |
|----------------------------|--------------|--------|-------|
| DRAWN BY : | W.B. ALLEN | DATE : | 12/21 |
| CHECKED BY : | M.D. METZGER | DATE : | 12/21 |
| DESIGN ENGINEER OF RECORD: | L. K. AUSTIN | DATE : | 01/22 |

**DOCUMENT NOT CONSIDERED FINAL
UNLESS ALL SIGNATURES COMPLETED**

4/20/2022 10:40 AM G:\Projects\2019\2019\7\03\CLIENT\Structures\I-5987B\I5 - NC 2019\987B_SML\FP_77069.dgn