


3/18/2022 11:06:25 AM G:\Projects\2020\Division 6 (Mott) Mac - NV5\I-5987B\Structures\Site 9 (L over Little Marsh Swamp)\Drawings\Final\I5987B\_SMU\_FP\_770164.dgn

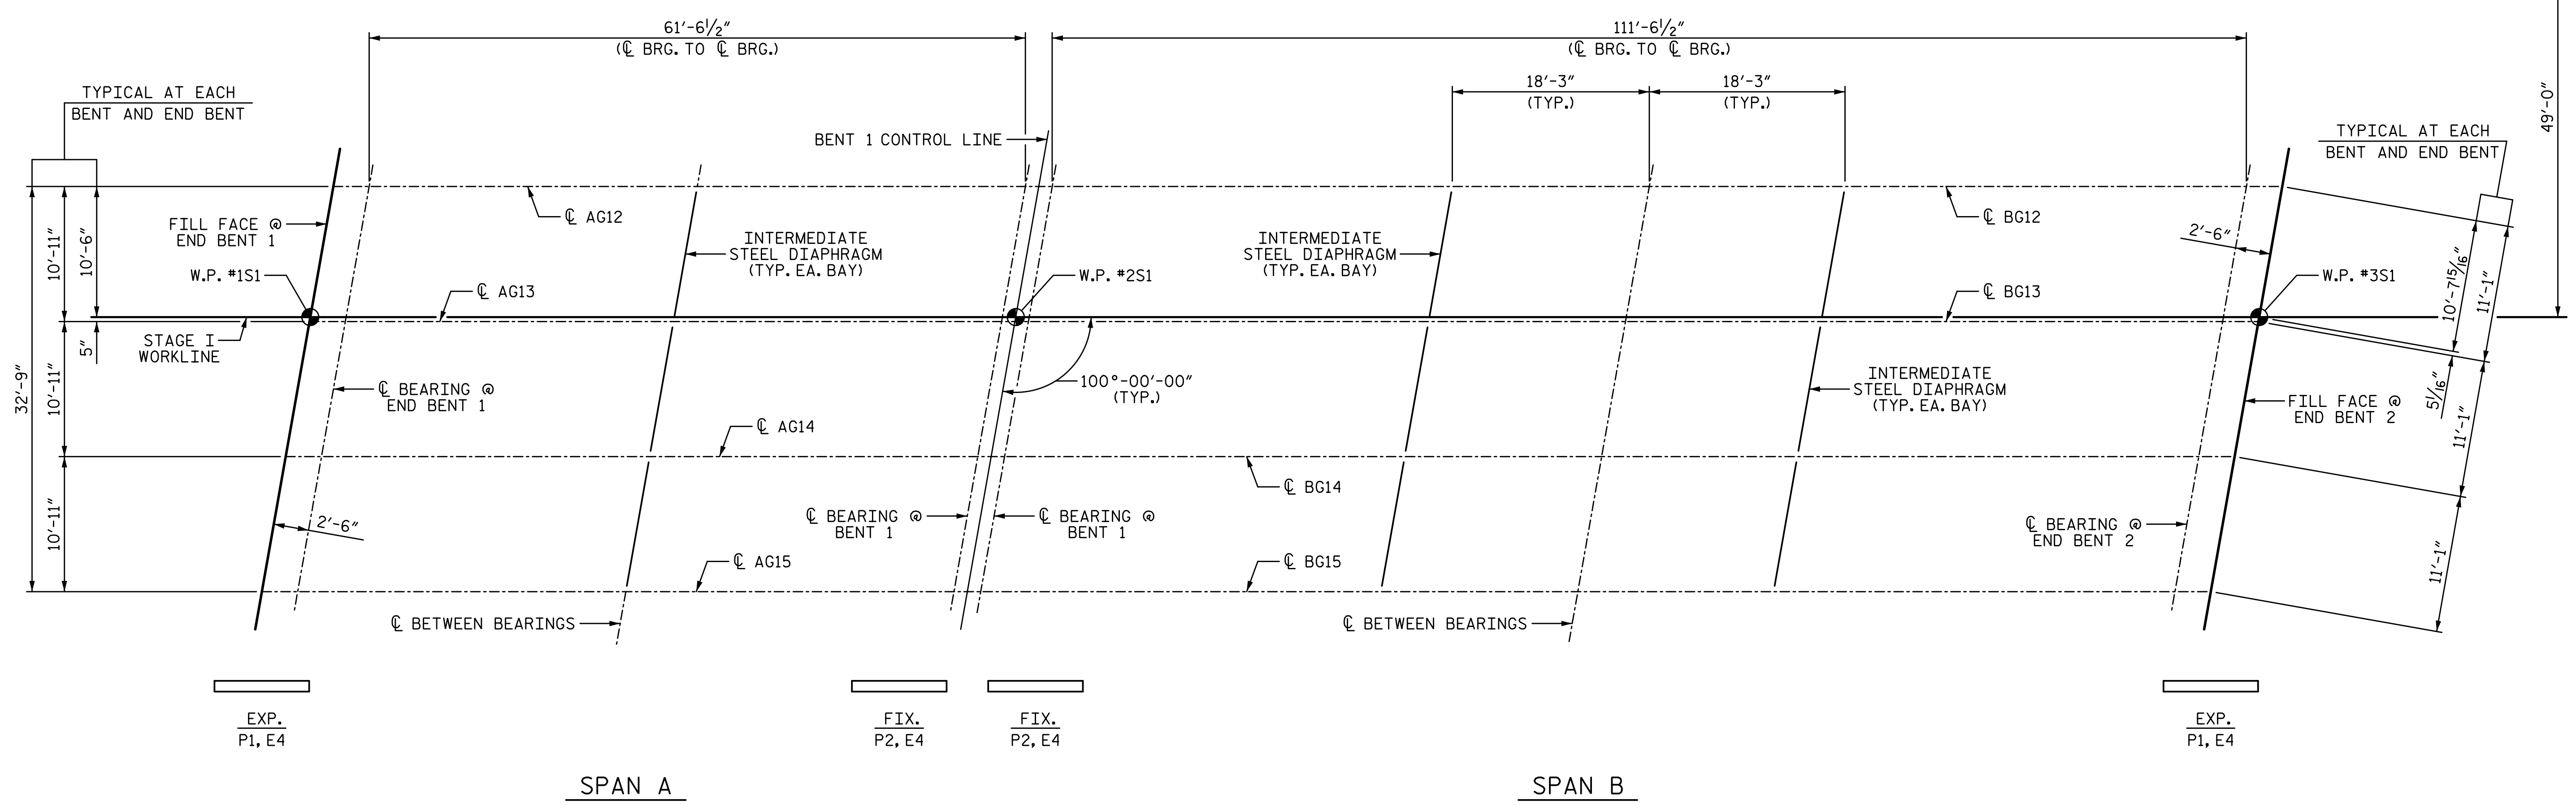

### FRAMING PLAN


PROJECT NO. I-5987B  
ROBESON COUNTY  
 STATION: 803+15.00 -L-

SHEET 1 OF 3

STATE OF NORTH CAROLINA  
 DEPARTMENT OF TRANSPORTATION  
 RALEIGH  
 SUPERSTRUCTURE

## FRAMING PLAN

STAGE I

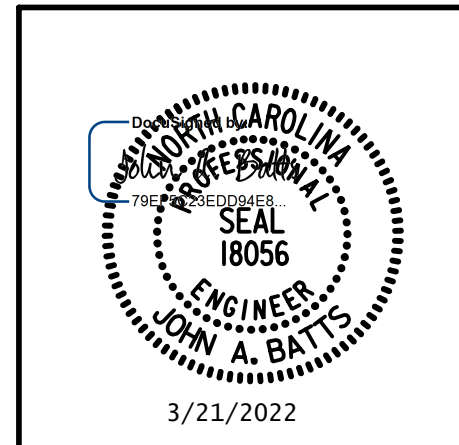

DRAWN BY:	T. BANKOVICH	DATE:	3-22
CHECKED BY:	J.A. BATTS	DATE:	3-22
DESIGN ENGINEER OF RECORD:	J.A. BATTS	DATE:	3-22

REVISIONS						SHEET NO.
NO.	BY:	DATE:	NO.	BY:	DATE:	S9-24
1			3			TOTAL SHEETS
2			4			69

DOCUMENT NOT CONSIDERED FINAL UNLESS ALL SIGNATURES COMPLETED