


DATE: 3/29/2022
TIME: 2:58:17 PM

USER: BinJamoC@hcadk
DIR: R:\Structures\04 Drawings\01_0201_BR0044_SML_S04.dgn

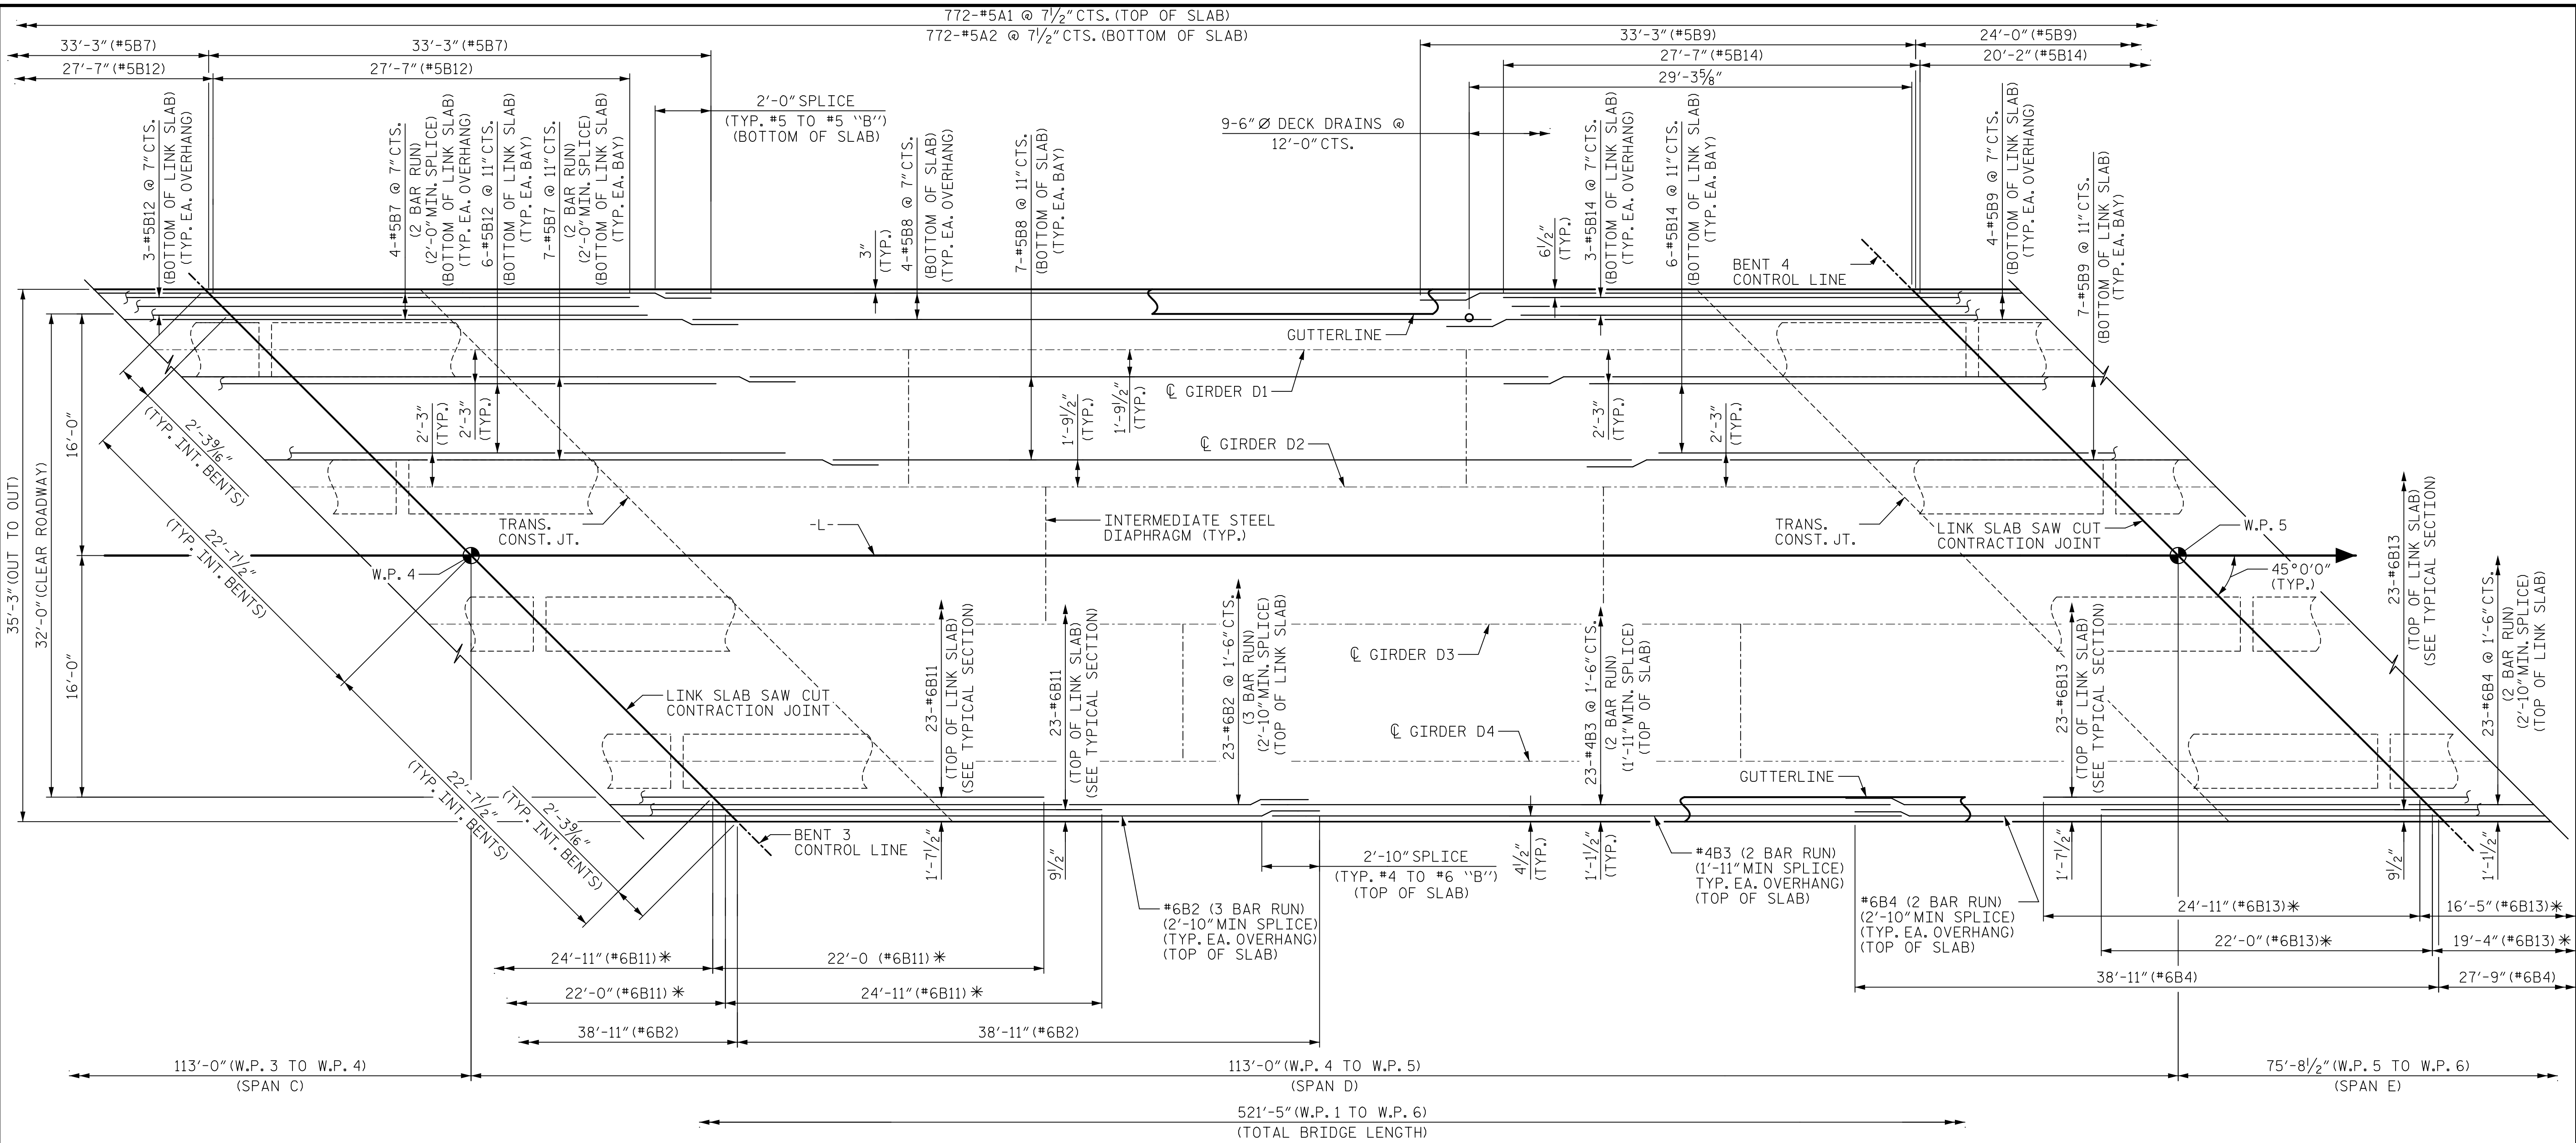

PLAN OF SPAN D

* STAGGER ALTERNATING RUNS OF #6B13 OR #6B11 BY 2'-11", AS SHOWN.


NOTES:

- FOR REINFORCING STEEL IN CONCRETE BARRIER RAIL, SEE "CONCRETE BARRIER RAIL" SHEETS.
- FOR SECTION VIEWS, SEE "TYPICAL & SECTION DETAILS" SHEET.
- FOR LOCATION OF INTERMEDIATE STEEL DIAPHRAGMS, SEE "FRAMING PLAN" SHEET.
- FOR INTERMEDIATE STEEL DIAPHRAGM DETAILS, SEE "INTERMEDIATE STEEL DIAPHRAGMS FOR 63" MODIFIED BULB TEE PRESTRESSED CONCRETE GIRDERS" SHEET.
- FOR LOCATION OF TRANSVERSE CONSTRUCTION JOINTS, SEE "POURING SEQUENCE" ON "SUPERSTRUCTURE BILL OF MATERIAL" SHEETS.
- FOR TRANSVERSE CONSTRUCTION JOINT DETAIL, SEE "TYPICAL SECTION DETAILS" SHEET.
- LINK SLAB SAW CUT CONTRACTION JOINTS EXTEND TO THE EDGE OF DECK ON BOTH SIDES.

PROJECT NO. BR-0044
 ROCKINGHAM COUNTY
 STATION: 21+97.00 -L-

SHEET 4 OF 5

DRAWN BY :	B.D. HODACK	DATE :	02/2022
CHECKED BY :	G.R. COLS	DATE :	03/2022
DESIGNED BY :	B.D. HODACK	DATE :	02/2022
DESIGN CHECKED BY :	G.R. COLS	DATE :	03/2022

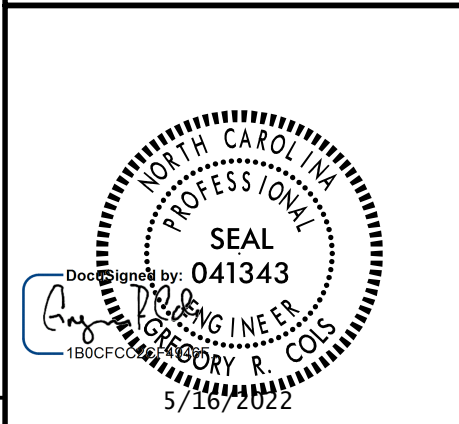

STATE OF NORTH CAROLINA
 DEPARTMENT OF TRANSPORTATION
 RALEIGH

SUPERSTRUCTURE

PLAN OF SPANS
 SPAN D

REVISIONS					
NO.	BY:	DATE:	NO.	BY:	DATE:
1			3		
2			4		

SHEET NO. S-11
 TOTAL SHEETS 39

DOCUMENT NOT CONSIDERED FINAL UNLESS ALL SIGNATURES COMPLETED