

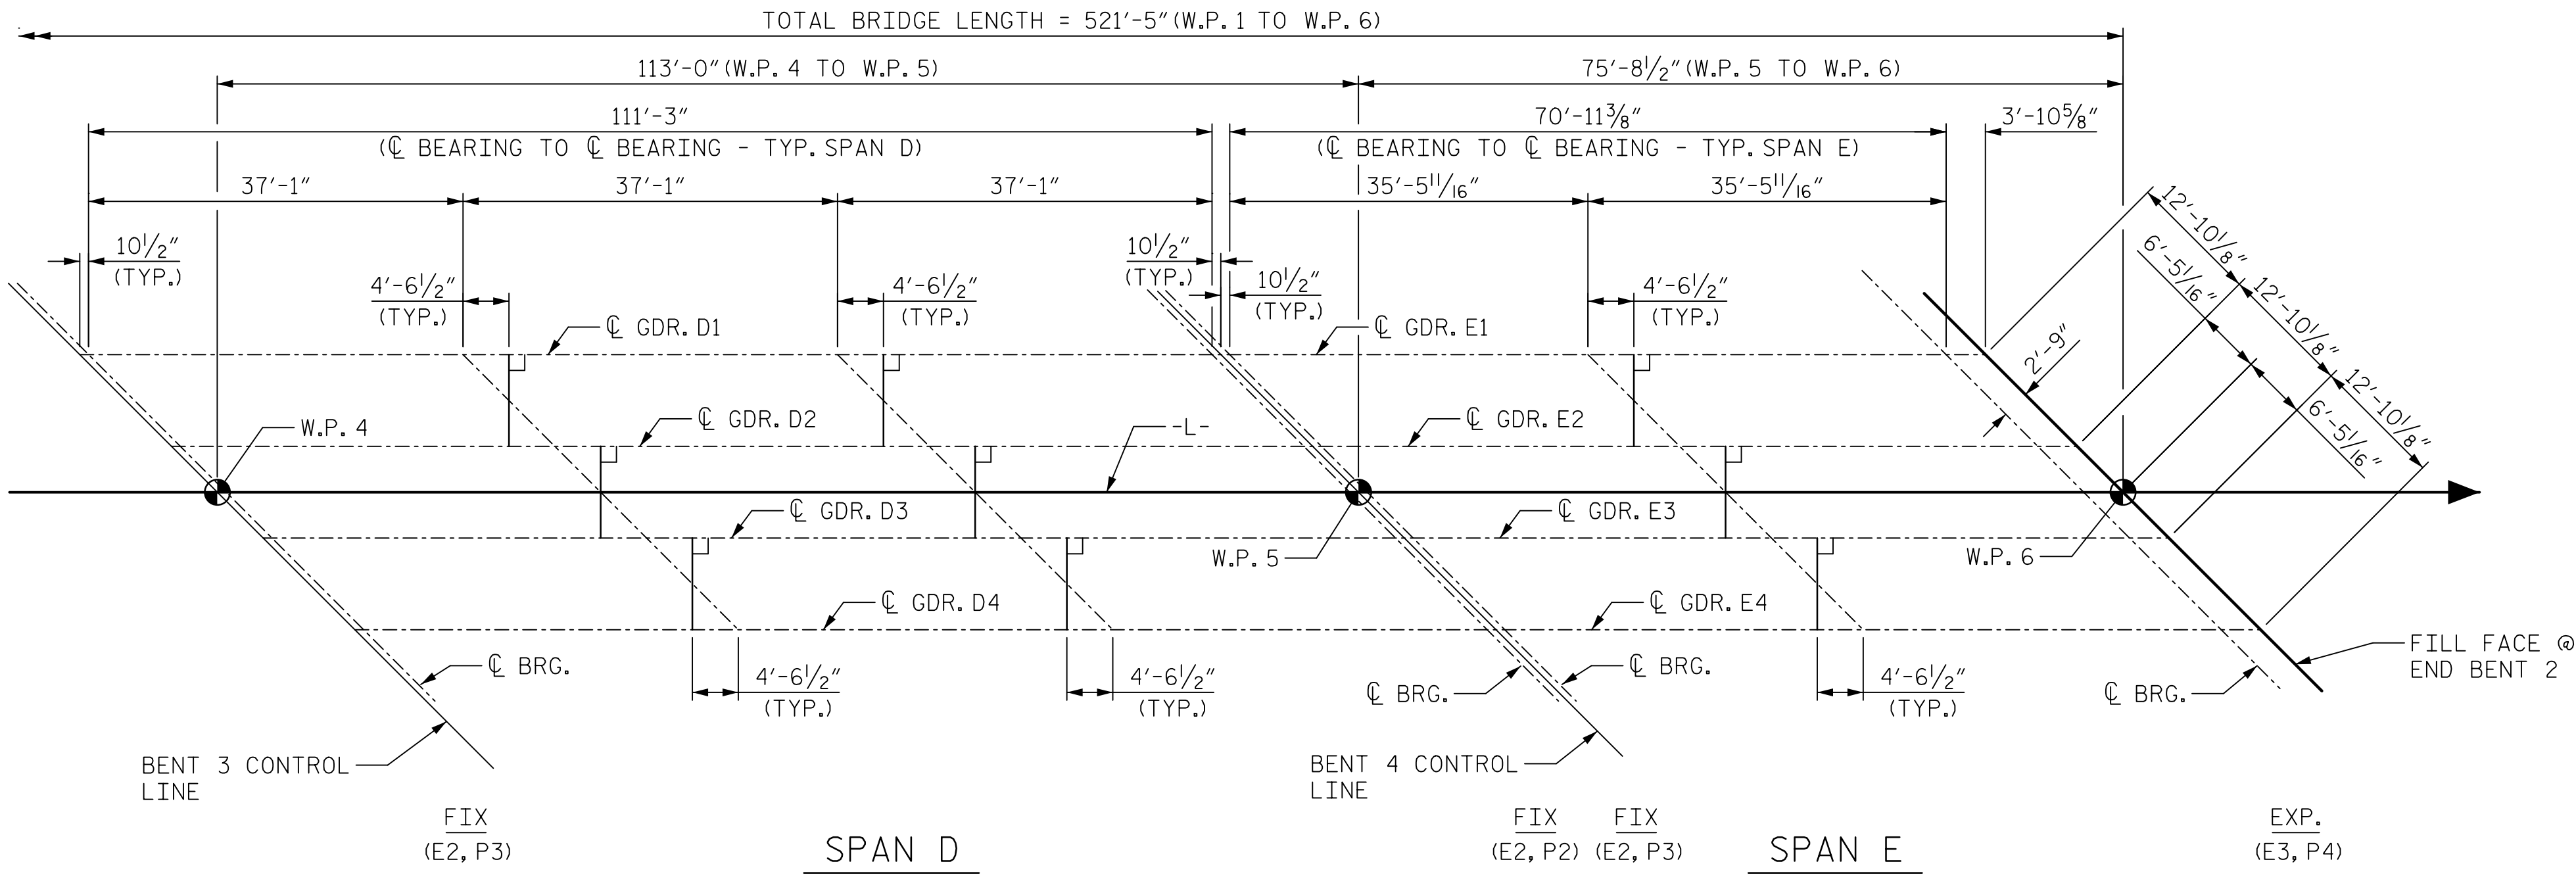


DATE: 3/29/2022
TIME: 2:55:57 PM

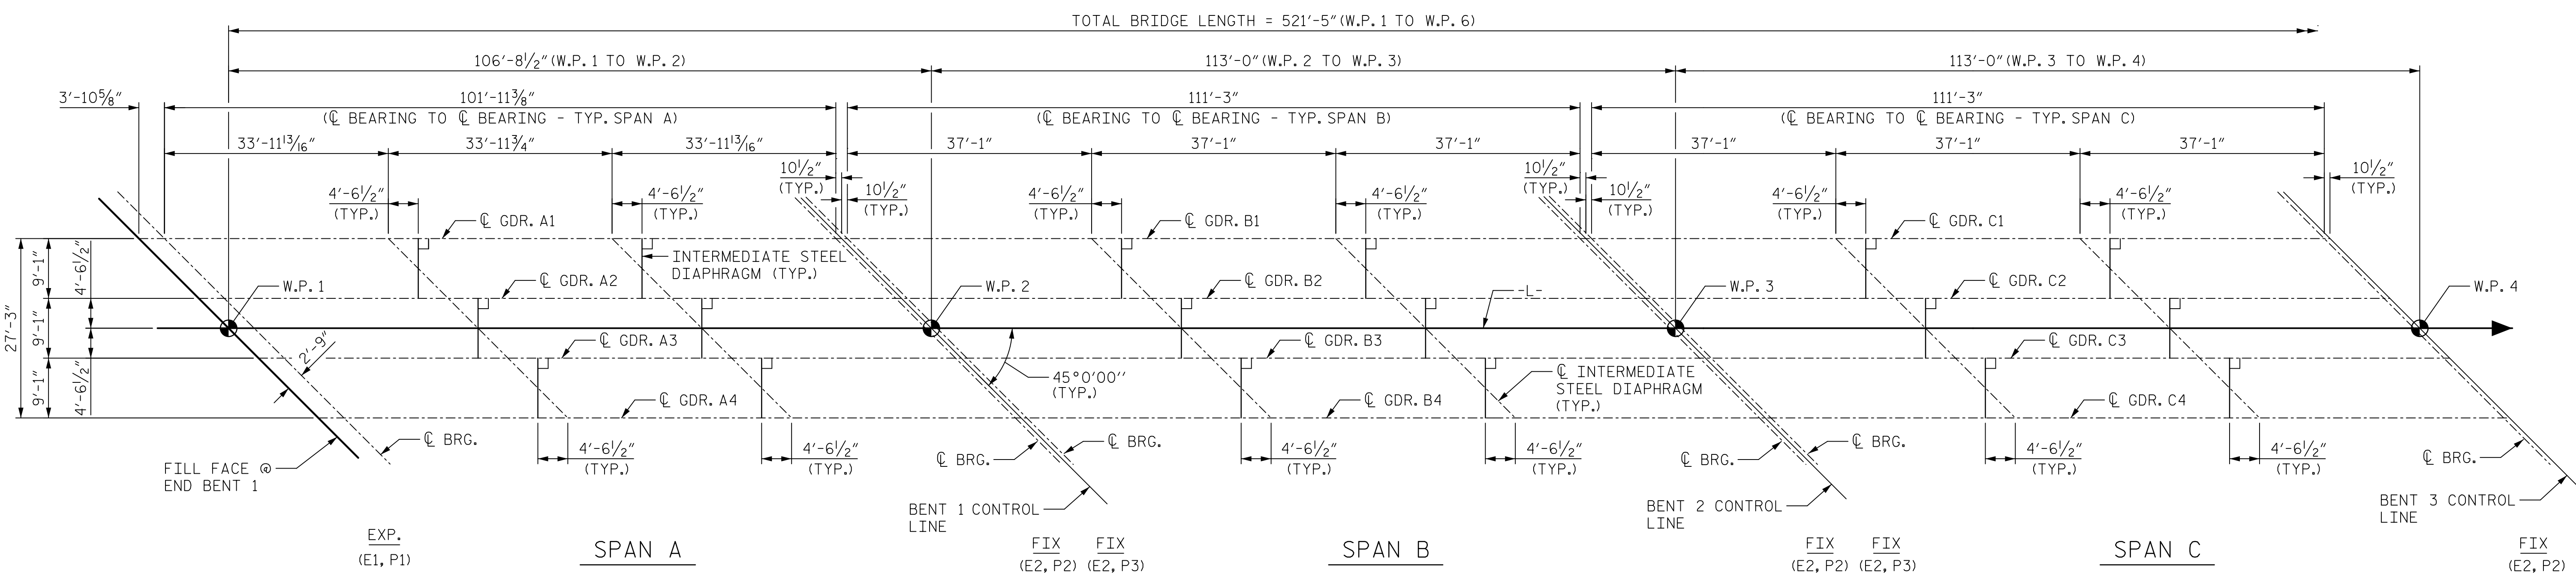

FRAMING PLAN

DIMENSIONS SHOWN ALONG HORIZONTAL PROJECTION

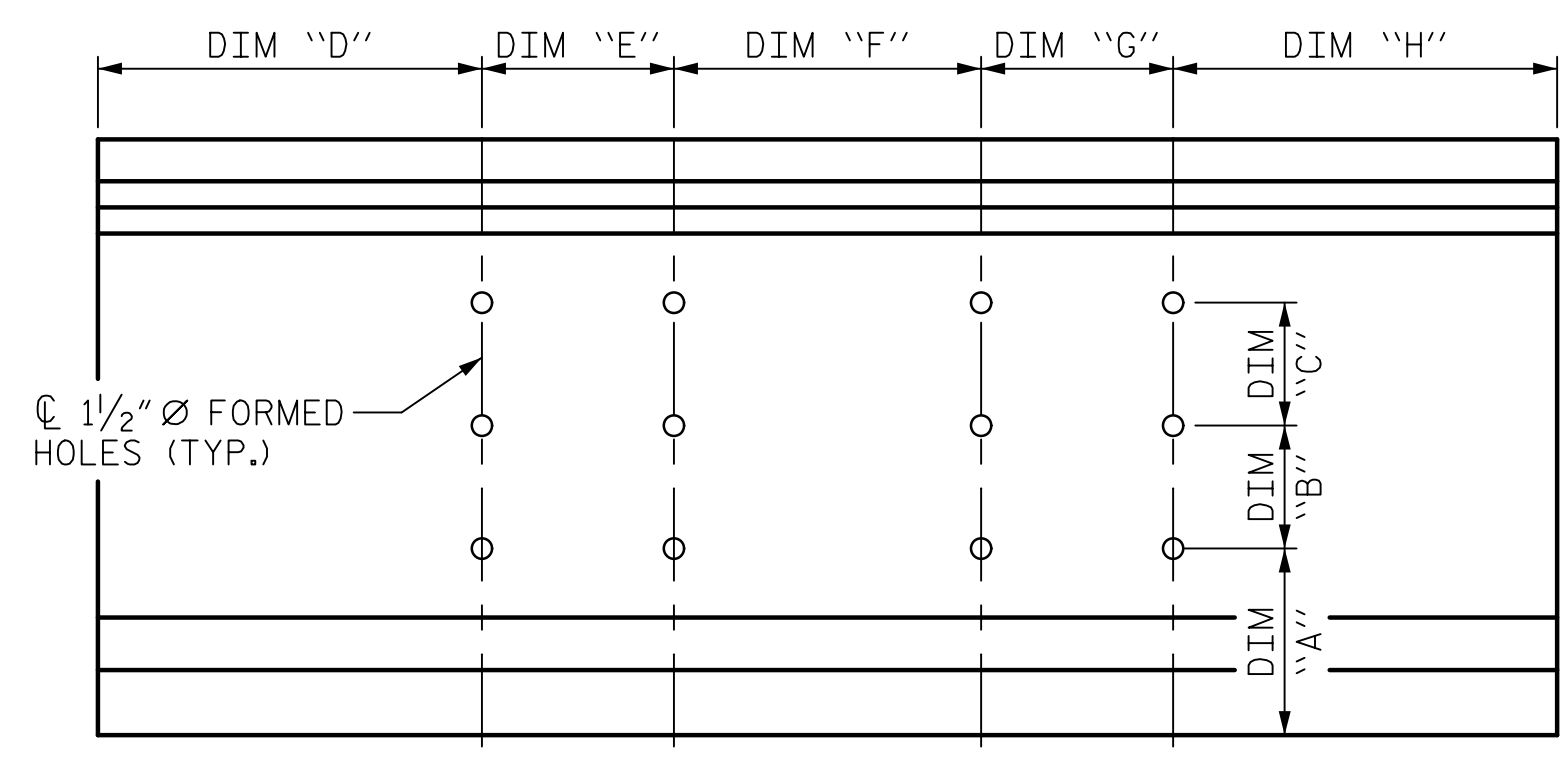

GIRDER ELEVATION

FOR DIMENSIONS "A", "B", AND "C",
SEE GIRDER SHEET 6 OF 6.


FORMED HOLE LOCATION					
GIRDER	DIM "D"	DIM "E"	DIM "F"	DIM "G"	DIM "H"
A1	39'-3 3/16"	-	34'-0 1/16"	-	30'-2 1/8"
A2, A3	30'-2 1/8"	9'-1 1/16"	24'-11"	9'-1 1/16"	30'-2 1/8"
A4	30'-2 1/8"	-	34'-0 1/16"	-	39'-3 3/16"
B1, C1, D1	42'-4 7/16"	-	37'-1 3/8"	-	33'-3 5/16"
B2, B3, C2, C3, D2, D3	33'-3 5/16"	9'-1 1/16"	28'-0 3/8"	9'-1 1/16"	33'-3 5/16"
B4, C4, D4	33'-3 5/16"	-	37'-1 3/8"	-	42'-4 7/16"
E1	40'-8 11/16"	-	-	-	31'-7 11/16"
E2, E3	31'-7 11/16"	9'-1"	-	-	31'-7 11/16"
E4	31'-7 11/16"	-	-	-	40'-8 11/16"

DIMENSIONS PROVIDED ARE CONSISTENT WITH
SLOPED OR HORIZONTAL PROJECTION DIMENSIONS
SHOWN ON GIRDER ELEVATION SHEETS 1-3

PROJECT NO. BR-0044
ROCKINGHAM COUNTY
STATION: 21+97.00 -L-

DRAWN BY : D.R. DRUM DATE : 02/2022
CHECKED BY : G.R. COLS DATE : 02/2022
DESIGNED BY : D.R. DRUM DATE : 02/2022
DESIGN CHECKED BY : G.R. COLS DATE : 02/2022

DOCUMENT NOT CONSIDERED
FINAL UNLESS ALL
SIGNATURES COMPLETED

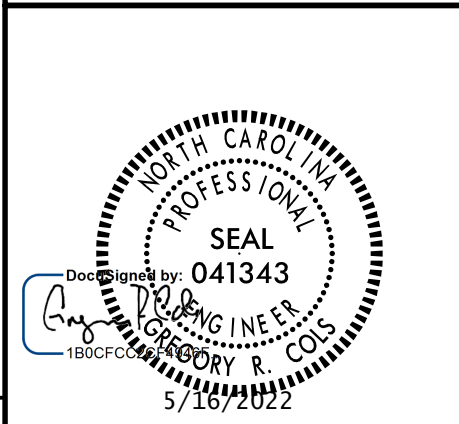

STATE OF NORTH CAROLINA
DEPARTMENT OF TRANSPORTATION
RALEIGH

SUPERSTRUCTURE

FRAMING
PLAN

REVISIONS					
NO.	BY:	DATE:	NO.	BY:	DATE:
1			3		
2			4		

SHEET NO. S-13	TOTAL SHEETS 39
-------------------	--------------------

USER: BinJin.Cheng Drawings\01_0025_BR0044_SLU_FPD.dgn