


PROJECT REFERENCE NO. <i>Y-5500JC</i>	SHEET NO. <i>EC-B/CONST-4</i>
RW SHEET NO.	
ROADSIDE ENVIRONMENTAL PROJECT ENGINEER	
LEVEL III CERTIFIED BY: ELENI M. RIGGS, PE CERTIFICATION NUMBER: 3056 ISSUED: JANUARY 19, 2022	
Prepared in the Office of:	M MOTT MACDONALD 7621 Purfoy Rd Suite 115 Fuquay-Varina, NC 27526 www.mottmac.com/members
FINAL EROSION CONTROL FOR CONSTRUCTION SHEET 4	

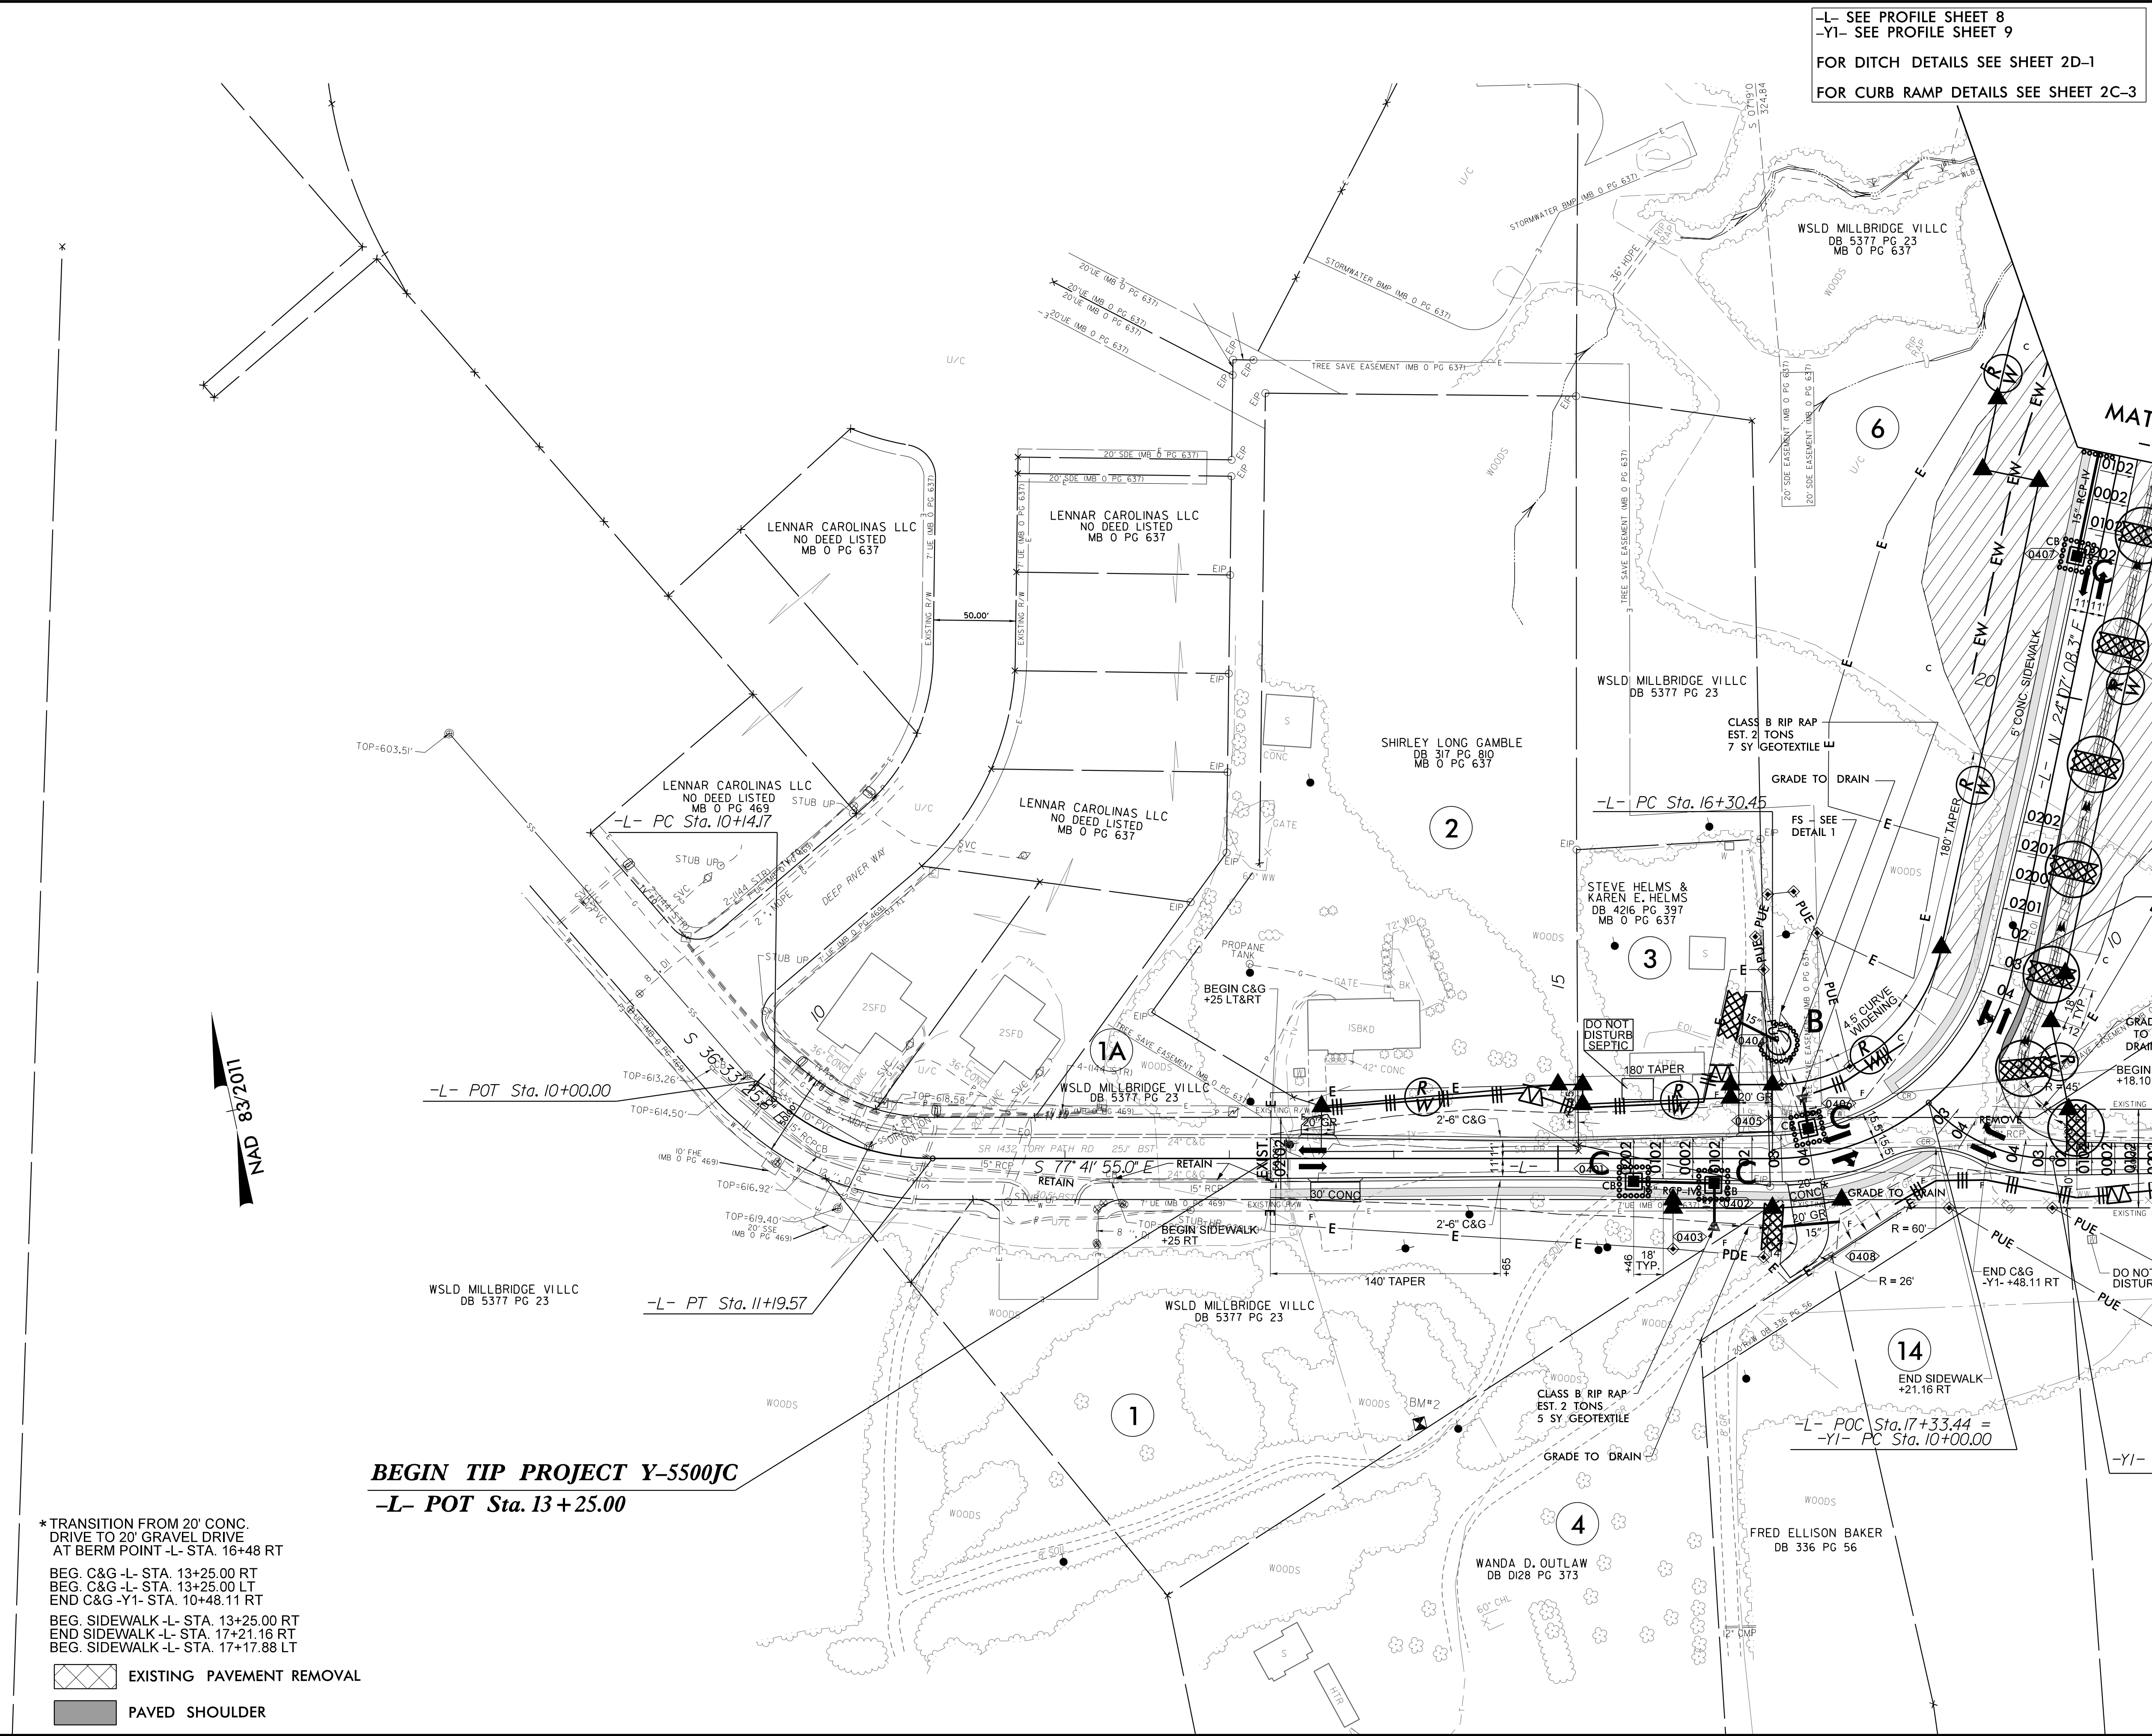

-L- SEE PROFILE SHEET 8
-YI- SEE PROFILE SHEET 9
FOR DITCH DETAILS SEE SHEET 2D-1
FOR CURB RAMP DETAILS SEE SHEET 2C-3

MATCHLINE SEE SHEET 5
-L- STA. 21+50.00

MATCHLINE SEE SHEET 7
-YI- STA. 13+00.00

BEGIN TIP PROJECT Y-5500JC
-L- POT Sta. 13+25.00

* TRANSITION FROM 20' CONC. DRIVE TO 20' GRAVEL DRIVE AT BERM POINT -L- STA. 16+48 RT
BEG. C&G -L- STA. 13+25.00 RT
BEG. C&G -L- STA. 13+25.00 LT
END C&G -YI- STA. 10+48.11 RT
BEG. SIDEWALK -L- STA. 13+25.00 RT
END SIDEWALK -L- STA. 17+21.16 RT
BEG. SIDEWALK -L- STA. 17+17.88 LT

EXISTING PAVEMENT REMOVAL
PAVED SHOULDER