
	TOTAL BILL OF MATERIAL															
	REMOVAL OF EXISTING STRUCTURE	ASBESTOS ASSESSMENT	UNCLASSIFIED STRUCTURE EXCAVATION	CLASS A CONCRETE	BRIDGE APPROACH SLABS	REINFORCING STEEL	PILE DRIVING EQUIPMENT SETUP FOR HP12X53 STEEL PILES	HP12X53 STEEL PILES		VERTICAL CONCRETE BARRIER RAIL	RIP RAP CLASS II (2'-0" THICK)	GEOTEXTILE FOR DRAINAGE	ELASTOMERIC BEARINGS	3'-0" X 2'-0" PRESTRESSED CONCRETE CORED SLABS		FIBER OPTIC CONDUIT SYSTEM
	LUMP SUM	LUMP SUM	LUMP SUM	CU. YDS.	LUMP SUM	LBS.	EA.	NO.	LIN.FT.	LIN.FT.	TONS	SQ. YDS.	LUMP SUM	NO.	LIN.FT.	LIN.FT.
SUPERSTRUCTURE										120.25			LUMP SUM	10	600.00	116.25
END BENT NO.1				20.2		2449	5	5	137.50		82	92				
END BENT NO. 2				20.2		2449	5	5	125.00		59	66				
TOTAL	LUMP SUM	LUMP SUM	LUMP SUM	40.4	LUMP SUM	4898	10	10	262.50	120.25	141	158	LUMP SUM	10	600.00	116.25

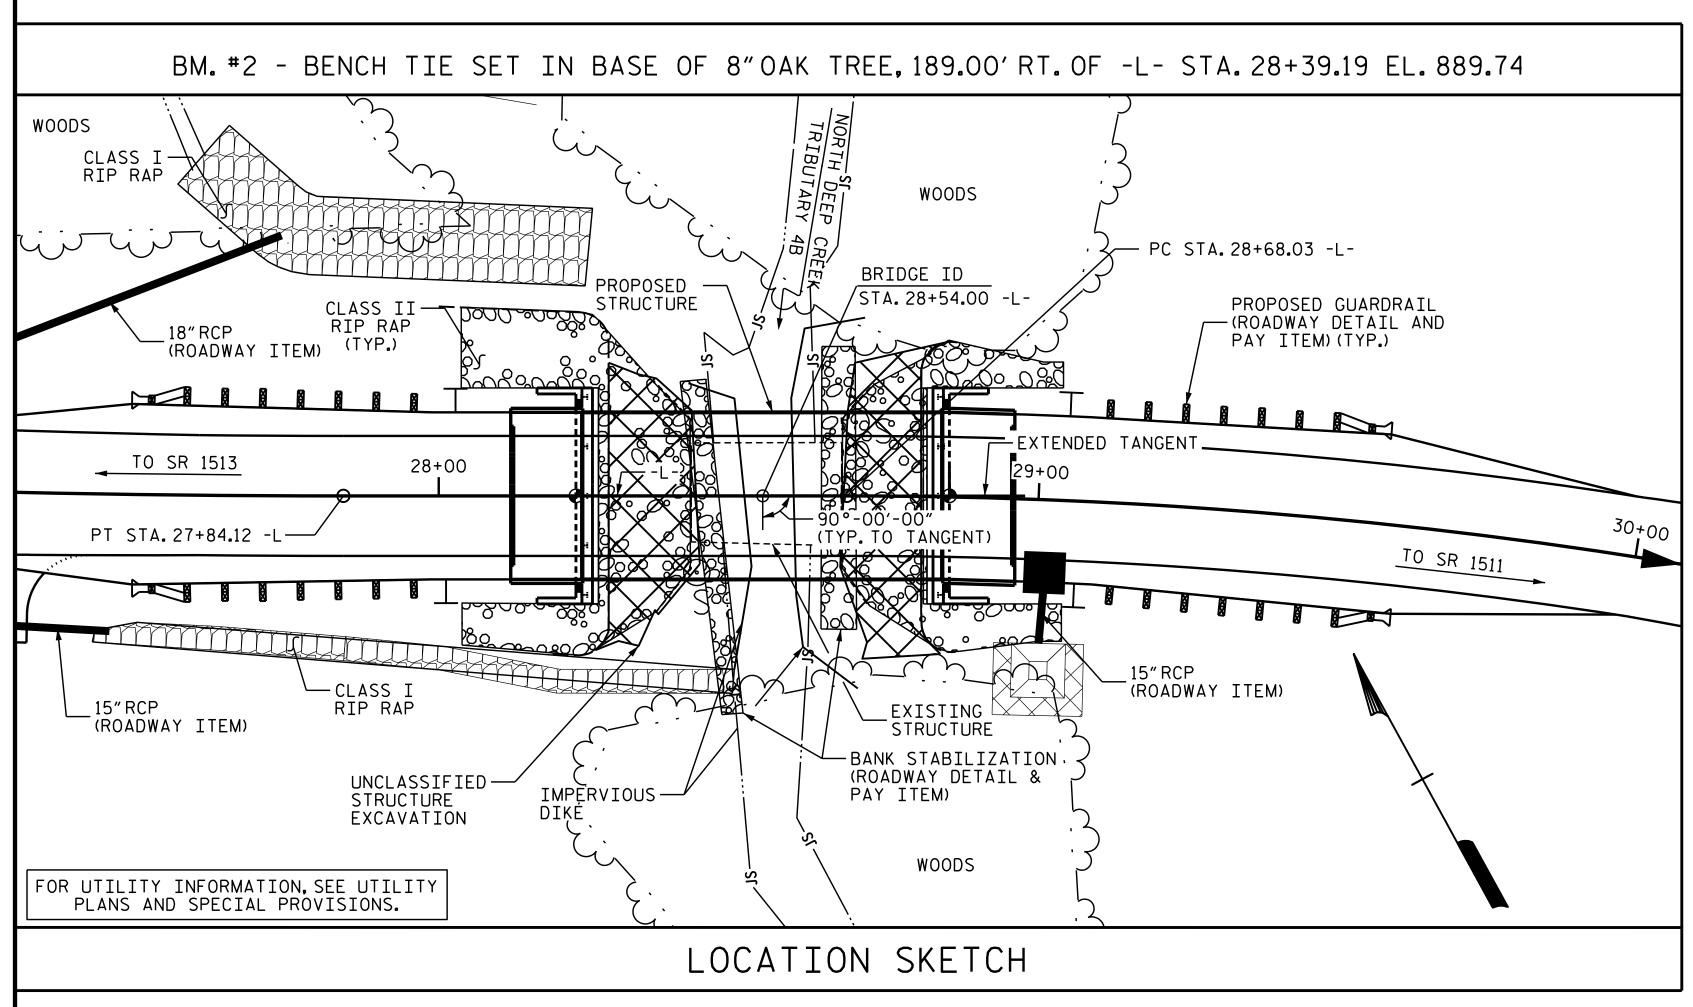

## NOTES:

ASSUMED LIVE LOAD = HL-93 OR ALTERNATE LOADING.

THIS BRIDGE HAS BEEN DESIGNED IN ACCORDANCE WITH THE AASHTO LRFD BRIDGE DESIGN SPECIFICATIONS.

THIS BRIDGE IS LOCATED IN SEISMIC ZONE 1.

FOR OTHER DESIGN DATA AND GENERAL NOTES, SEE SHEET SN.

FOR SUBMITTAL OF WORKING DRAWINGS, SEE SPECIAL PROVISIONS.

FOR FALSEWORK AND FORMWORK, SEE SPECIAL PROVISIONS.

FOR CRANE SAFETY, SEE SPECIAL PROVISIONS.

FOR GROUT FOR STRUCTURES, SEE SPECIAL PROVISIONS.

INASMUCH AS THE PAINT SYSTEM ON THE EXISTING STRUCTURAL STEEL CONTAINS LEAD, THE CONTRACTOR'S ATTENTION IS DIRECTED TO ARTICLE 107-1 OF THE STANDARD SPECIFICATIONS. ANY COSTS RESULTING FROM COMPLIANCE WITH APPLICABLE STATE OR FEDERAL REGULATIONS PERTAINING TO HANDLING OF MATERIALS CONTAINING LEAD BASED PAINT SHALL BE INCLUDED IN THE BID PRICE FOR "REMOVAL OF EXISTING STRUCTURE AT STATION 28+54.00 -L-."

THE MATERIAL SHOWN IN THE CROSS-HATCHED AREA SHALL BE EXCAVATED FOR A DISTANCE OF 22 FT LEFT AND 25 FT RIGHT OF CENTERLINE ROADWAY AT END BENT NO.1 AND A DISTANCE OF 25 FT LEFT AND 27 FT RIGHT OF CENTERLINE ROADWAY AT END BENT NO.2 AS DIRECTED BY THE ENGINEER. THIS WORK WILL BE PAID FOR AT THE CONTRACT LUMP SUM PRICE FOR UNCLASSIFIED STRUCTURE EXCAVATION. SEE SECTION 412 OF THE STANDARD SPECIFICATIONS.

> ms consultants, inc. 5444 Wade Park Blvd.

NC License Number: C-3239

Raleigh, NC 27607

Suite 160

FOR FIBER OPTIC CONDUIT SYSTEM, SEE SPECIAL PROVISIONS.

THE EXISTING STRUCTURE CONSISTING OF A SINGLE 24'-0" SPAN WITH A CLEAR ROADWAY WIDTH OF 19.25' AND TIMBER DECK SUPPORTED BY STEEL GIRDERS ON TIMBER CAPS AND PILES LOCATED AT THE PROPOSED STRUCTURE SITE SHALL BE REMOVED. THE EXISTING BRIDGE IS PRESENTLY POSTED FOR LOAD LIMIT. SHOULD THE STRUCTURAL INTEGRITY OF THE BRIDGE DETERIORATE DURING CONSTRUCTION OF THE PROPOSED BRIDGE, A LOAD LIMIT MAY BE POSTED AND MAY BE REDUCED AS FOUND NECESSARY DURING THE LIFE OF THE PROJECT.

THE SUBSTRUCTURE OF THE EXISTING BRIDGE INDICATED ON THE PLANS IS FROM THE BEST INFORMATION AVAILABLE. SINCE THIS INFORMATION IS SHOWN FOR THE CONVENIENCE OF THE CONTRACTOR, THE CONTRACTOR SHALL HAVE NO CLAIM WHATSOEVER AGAINST THE DEPARTMENT OF TRANSPORTATION FOR ANY DELAYS OR ADDITIONAL COST INCURRED BASED ON DIFFERENCES BETWEEN THE EXISTING BRIDGE SUBSTRUCTURE SHOWN ON THE PLANS AND THE ACTUAL CONDITIONS AT THE PROJECT SITE.

REMOVAL OF THE EXISTING BRIDGE SHALL BE PERFORMED SO AS NOT TO ALLOW DEBRIS TO FALL INTO THE WATER. THE CONTRACTOR SHALL REMOVE THE BRIDGE AND SUBMIT PLANS FOR DEMOLITION IN ACCORDANCE WITH ARTICLE 402-2 OF THE STANDARD SPECIFICATIONS.

THIS STRUCTURE HAS BEEN DESIGNED IN ACCORDANCE WITH "HEC 18-EVALUATING SCOUR AT BRIDGES."

FOR EROSION CONTROL MEASURES, SEE EROSION CONTROL

ASPHALT WEARING SURFACE IS INCLUDED IN ROADWAY QUANTITY ON ROADWAY PLANS.

FOR ASBESTOS ASSESSMENT FOR BRIDGE DEMOLITION AND RENOVATION ACTIVITIES, SEE SPECIAL PROVISIONS.

PROJECT NO. BR-0109 YADKIN COUNTY

28+54.00 -L-STATION:

SHEET 3 OF 3

M SAM

DOCUMENT NOT CONSIDERED
FINAL UNLESS ALL
SIGNATURES COMPLETED

STATE OF NORTH CAROLINA DEPARTMENT OF TRANSPORTATION RALEIGH

GENERAL DRAWING

BRIDGE 80 ON SR 1512 OVER NORTH DEEP CREEK TRIBUTARY 4B BETWEEN SR1513 AND SR1511

SHEET NO. REVISIONS NO. BY: S-03 NO. BY: DATE: DATE: TOTAL SHEETS

## HYDRAULIC DATA

= 690 C.F.S DESIGN DISCHARGE FREQUENCY OF DESIGN DISCHARGE = 25 YRS. DESIGN HIGH WATER ELEVATION = 893.0 DRAINAGE AREA = 1.5 SQ. MI. BASE DISCHARGE (Q100) = 990 C.F.S. BASE HIGH WATER ELEVATION = 894.1

## OVERTOPPING FLOOD DATA

OVERTOPPING DISCHARGE = 2,450 C.F.S. FREQUENCY OF OVERTOPPING FLOOD = 500(+) YRS.OVERTOPPING FLOOD ELEVATION SAG LOCATION AT -L- STA. 28+99 EOP LEFT

J.M. KEPICH DATE : 04/20 DRAWN BY : \_ DATE : <u>05/21</u> L.M. SAMPLES DESIGN ENGINEER OF RECORD : L.M. SAMPLES DATE : 05/21

+