



8/17/99



STV Engineers, Inc.
900 West Trade St., Suite 715
Charlotte, NC 28202
NC License Number F-0991

PROJECT REFERENCE NO.	SHEET NO.
B-5810	EC-07/CONST.-4
RW SHEET NO.	

DETOUR EROSION CONTROL FOR
CONSTRUCTION SHEET 4

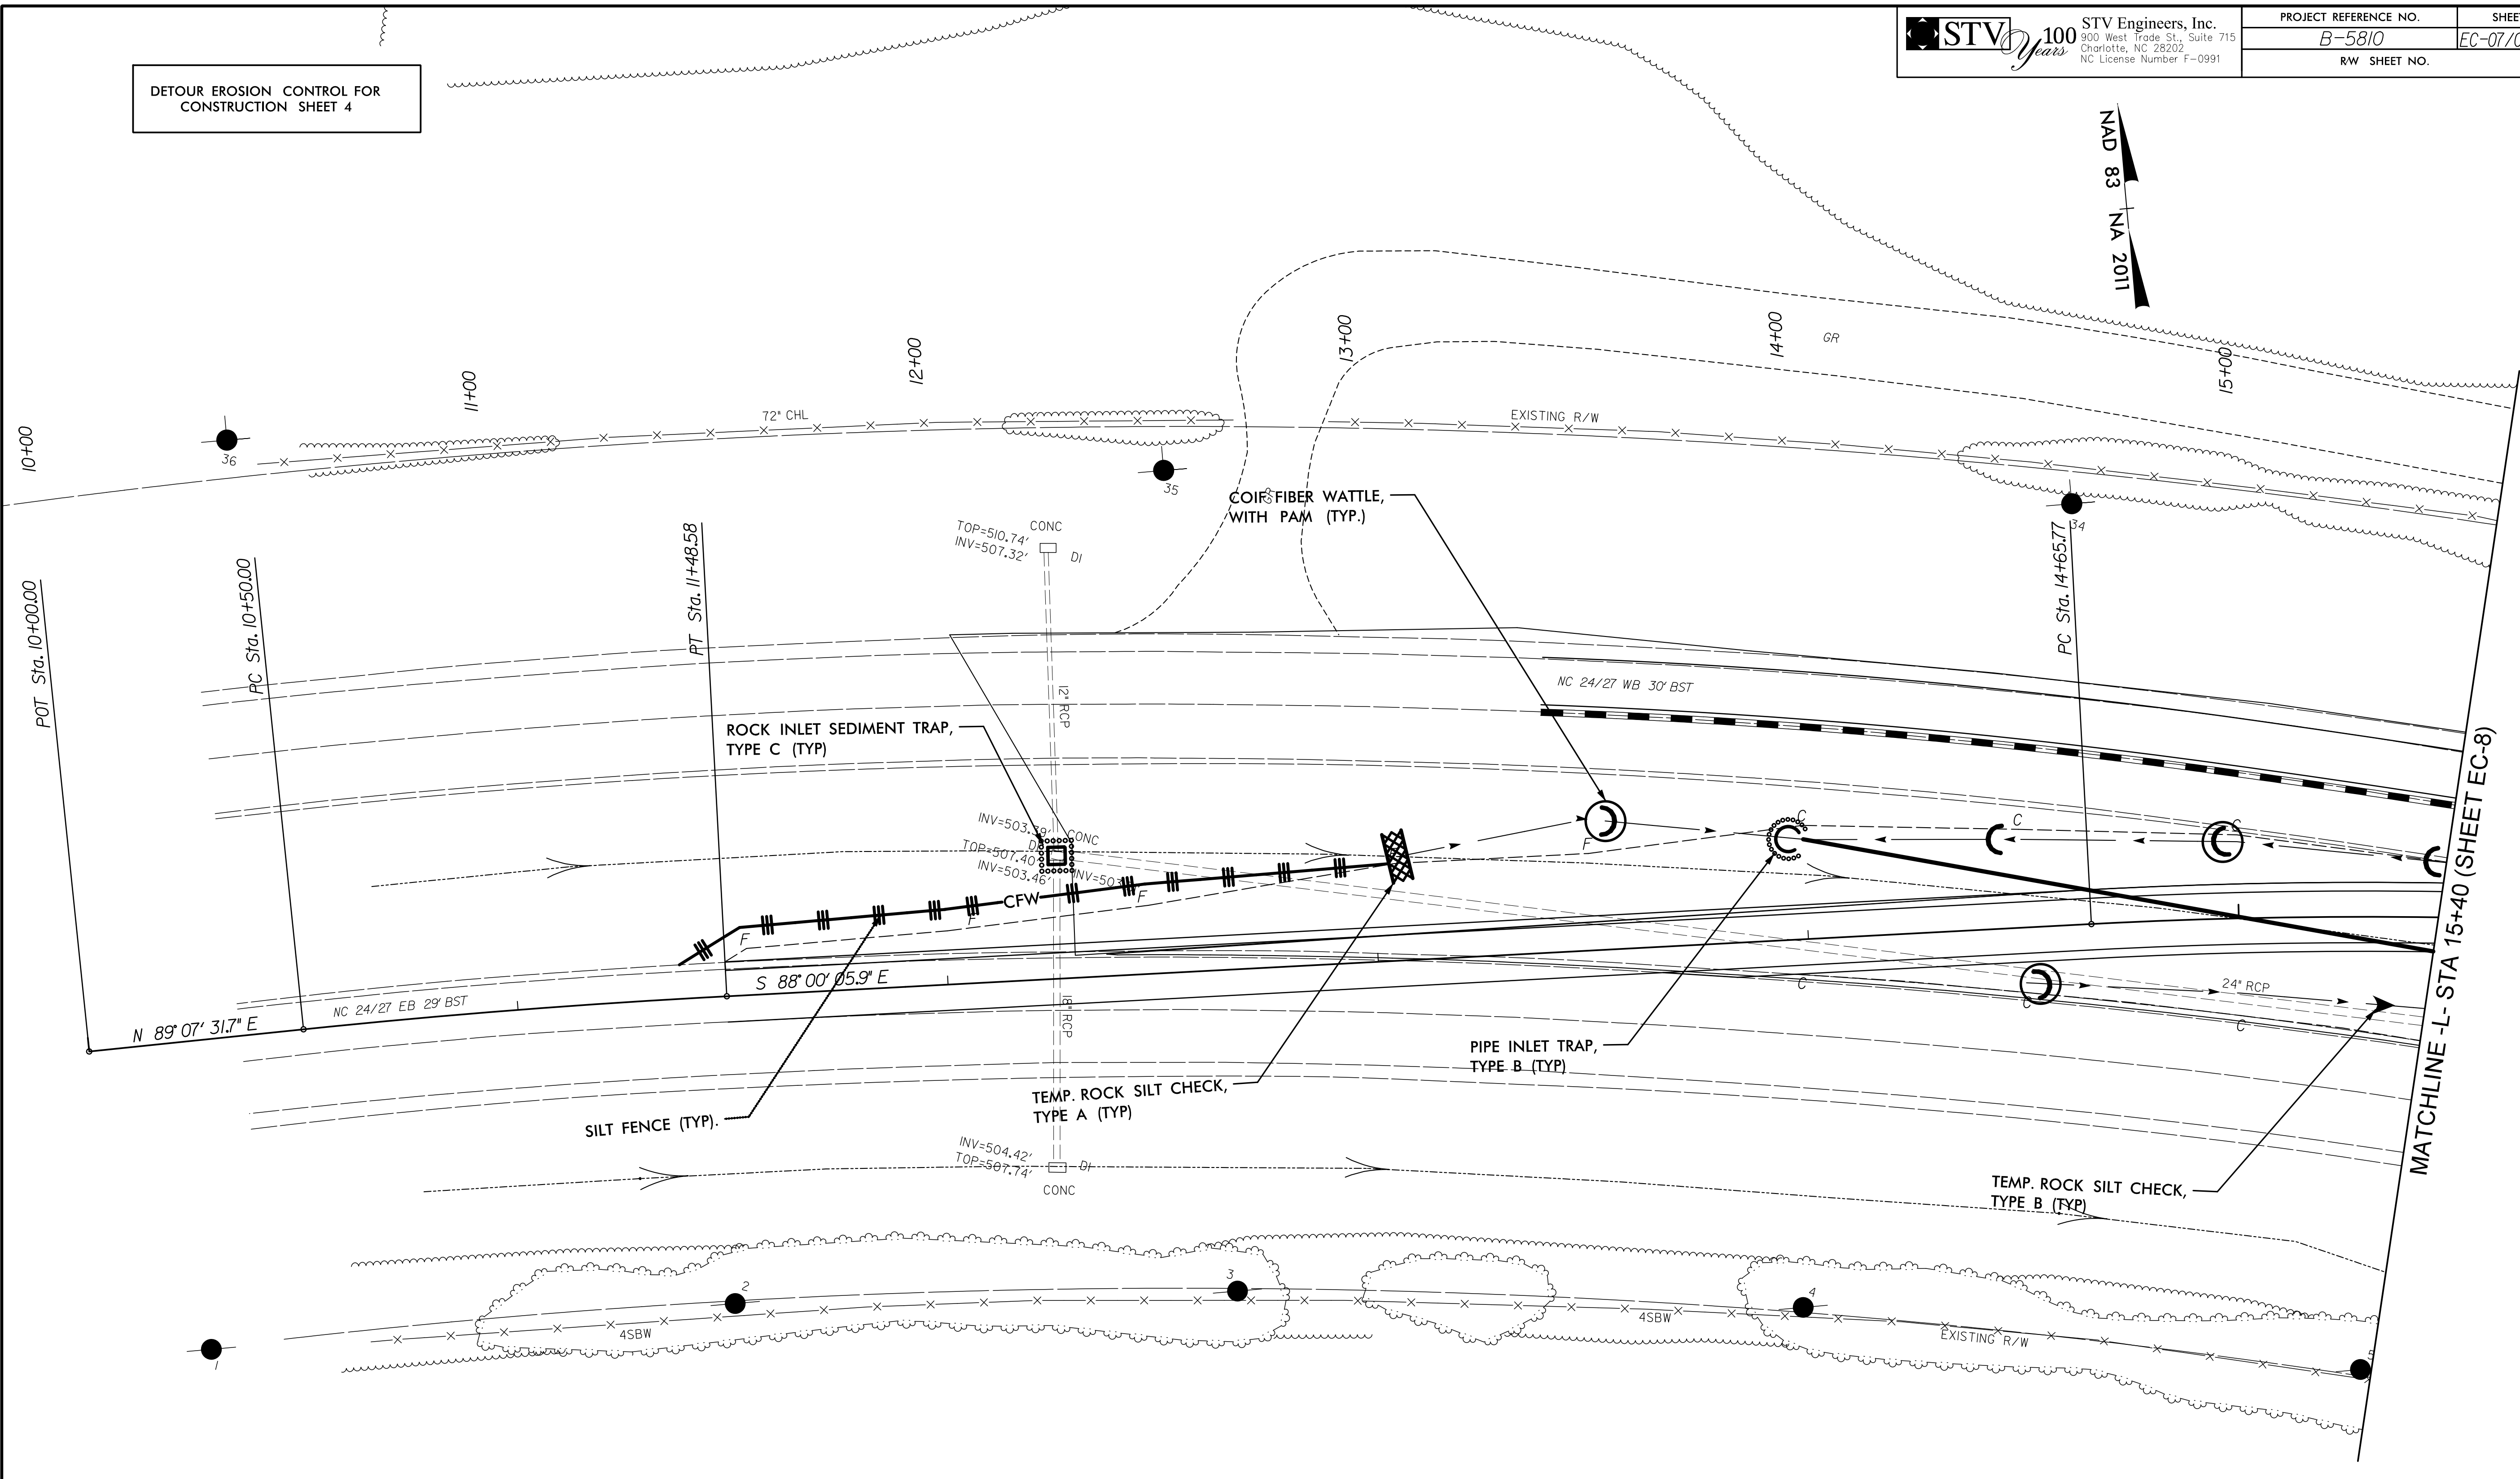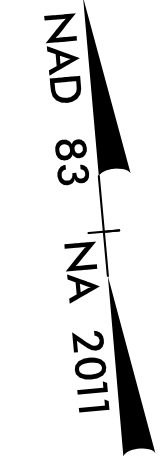

NOTE:
THE DITCH LINE WORK SHOULD BE DONE IN A
CONTINUOUS MANNER AND IMMEDIATELY STABILIZED
WITH RIP-RAP

NOTE:
PLACE TEMPORARY ROCK SEDIMENT DAMS TYPE - B
AND TEMPORARY ROCK SILT CHECKS TYPE - A AT
DRAINAGE OUTLETS.

I:\72022
R:\Environmental\Design\EC Sheets\B5810_EC_psh07.dgn