



8/17/99



STV Engineers, Inc.
900 West Trade St., Suite 715
Charlotte, NC 28202
NC License Number F-0991

PROJECT REFERENCE NO.	SHEET NO.
B-5810	EC-08/CONST.-5
RW SHEET NO.	

DETOUR EROSION CONTROL FOR CONSTRUCTION SHEET 5

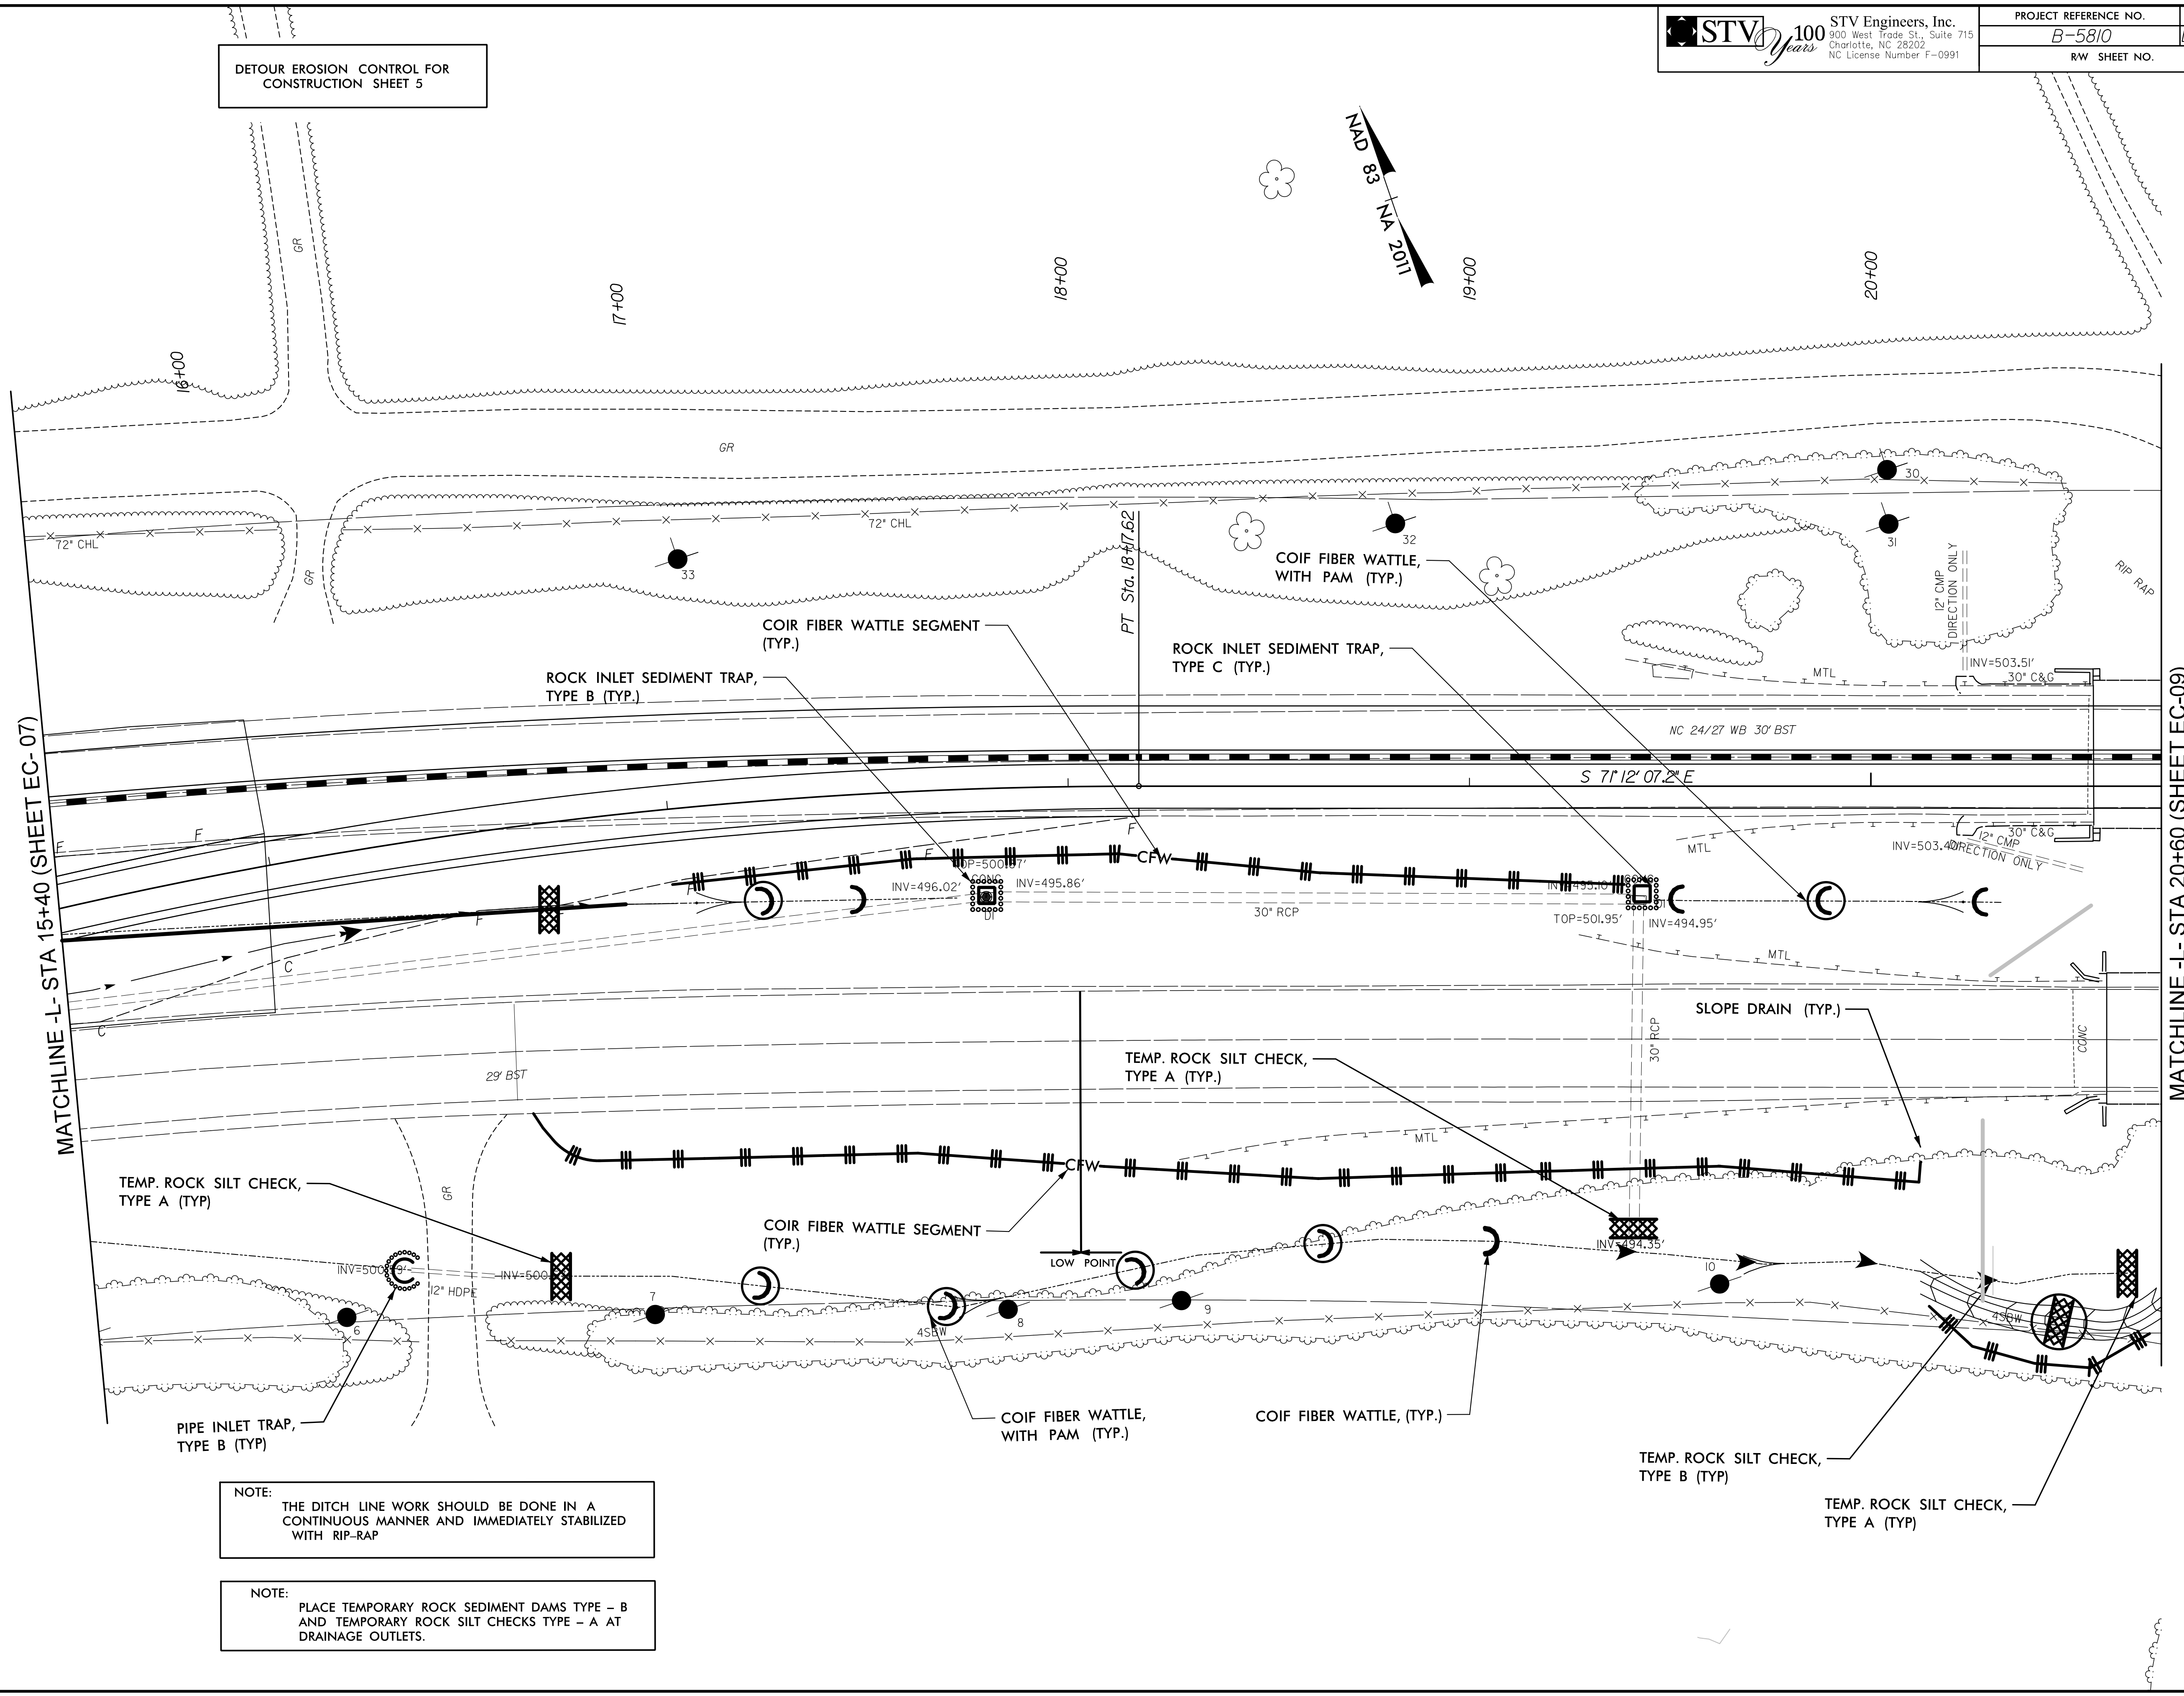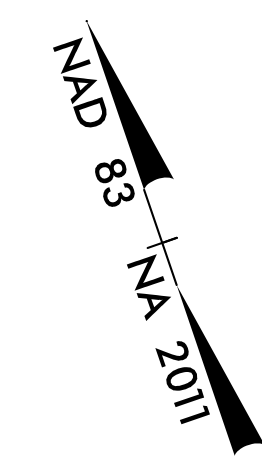

MATCHLINE -L- STA 15+40 (SHEET EC-07)

MATCHLINE -L- STA 20+60 (SHEET EC-09)

NOTE:
THE DITCH LINE WORK SHOULD BE DONE IN A CONTINUOUS MANNER AND IMMEDIATELY STABILIZED WITH RIP-RAP

NOTE:
PLACE TEMPORARY ROCK SEDIMENT DAMS TYPE - B AND TEMPORARY ROCK SILT CHECKS TYPE - A AT DRAINAGE OUTLETS.

I:\7\2022
R:\Environmental\Design\EC Sheets\B5810_EC_psh08.dgn