
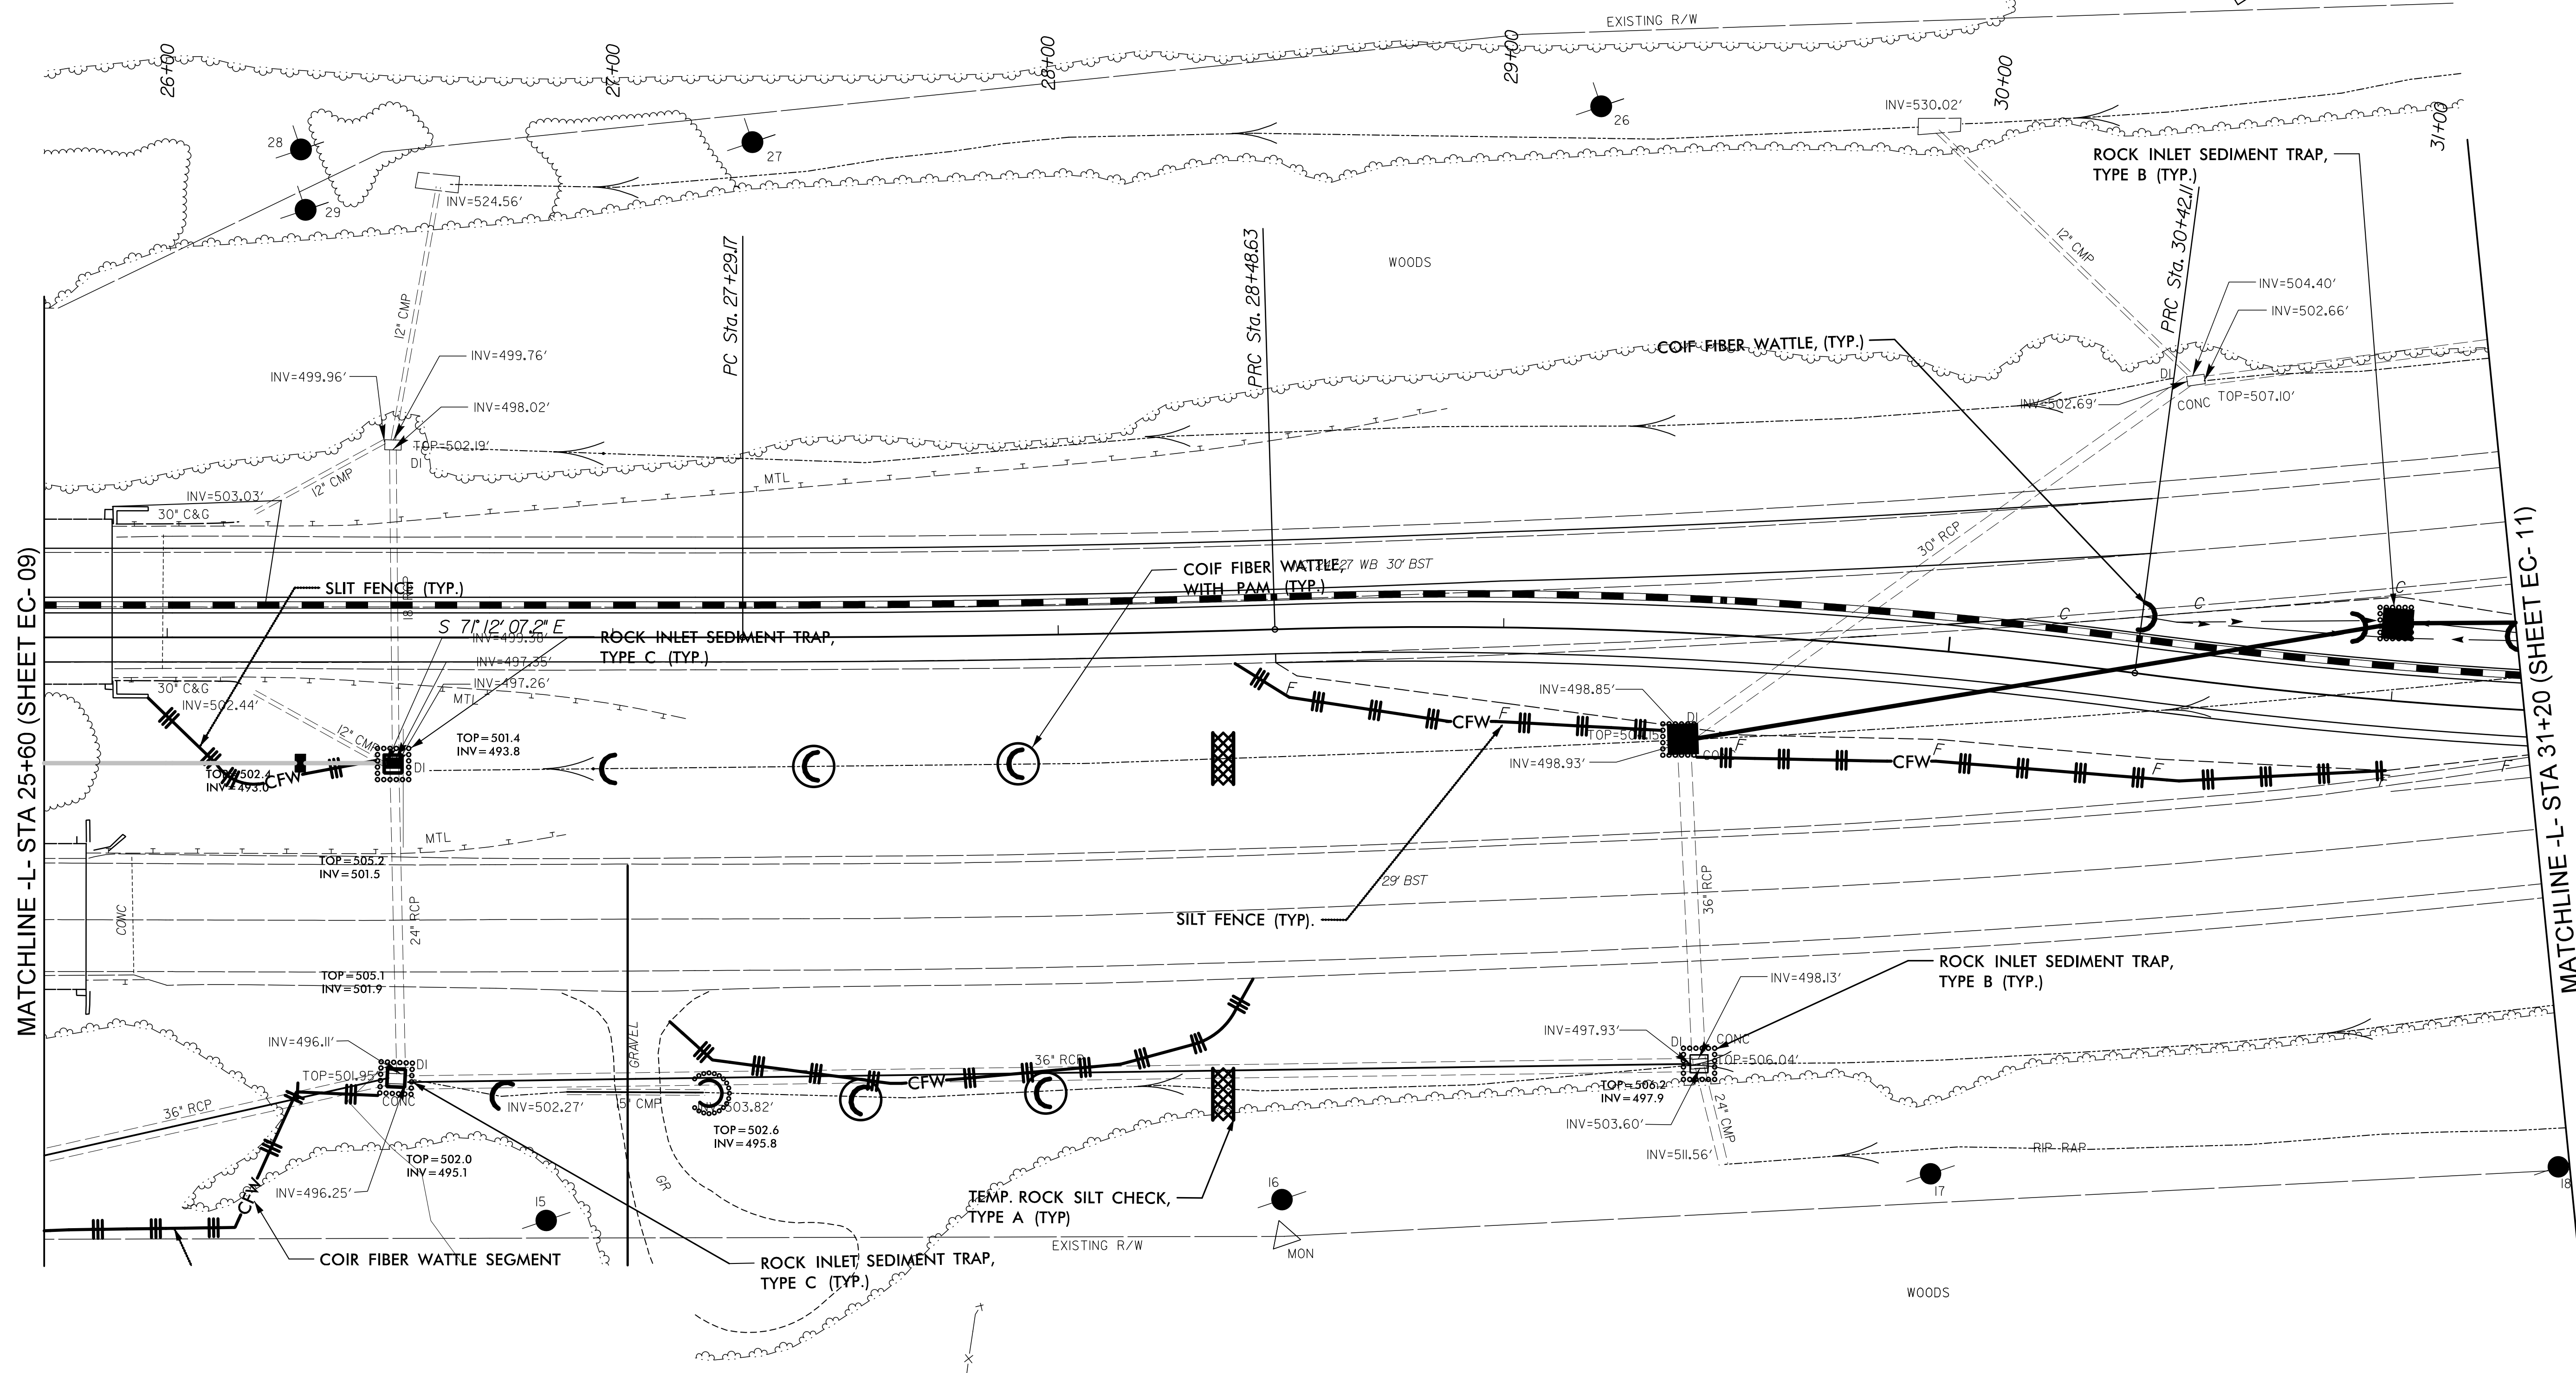


8/17/99

DETOUR EROSION CONTROL FOR CONSTRUCTION SHEET 7

STV 100 Years STV Engineers, Inc. 900 West Trade St., Suite 715 Charlotte, NC 28202 NC License Number F-0991

PROJECT REFERENCE NO.	SHEET NO.
B-5810	EC-10/CONST.-7
RW SHEET NO.	

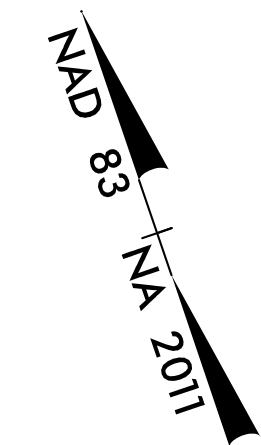

MATCHLINE -L- STA 25+60 (SHEET EC-09)

MATCHLINE -L- STA 31+20 (SHEET EC-11)

NOTE:
THE DITCH LINE WORK SHOULD BE DONE IN A CONTINUOUS MANNER AND IMMEDIATELY STABILIZED WITH RIP-RAP

NOTE:
PLACE TEMPORARY ROCK SEDIMENT DAMS TYPE - B AND TEMPORARY ROCK SILT CHECKS TYPE - A AT DRAINAGE OUTLETS.

I:\7\2022\Environmental\Design\EC Sheets\B5810_EC_psh10.dgn