


8/17/99

FINAL EROSION CONTROL FOR CONSTRUCTION SHEET 6

STV 100 Years
 STV Engineers, Inc.
 900 West Trade St., Suite 715
 Charlotte, NC 28202
 NC License Number F-0991


PROJECT REFERENCE NO.	SHEET NO.
B-5810	EC-13/CONST.-6
RW SHEET NO.	

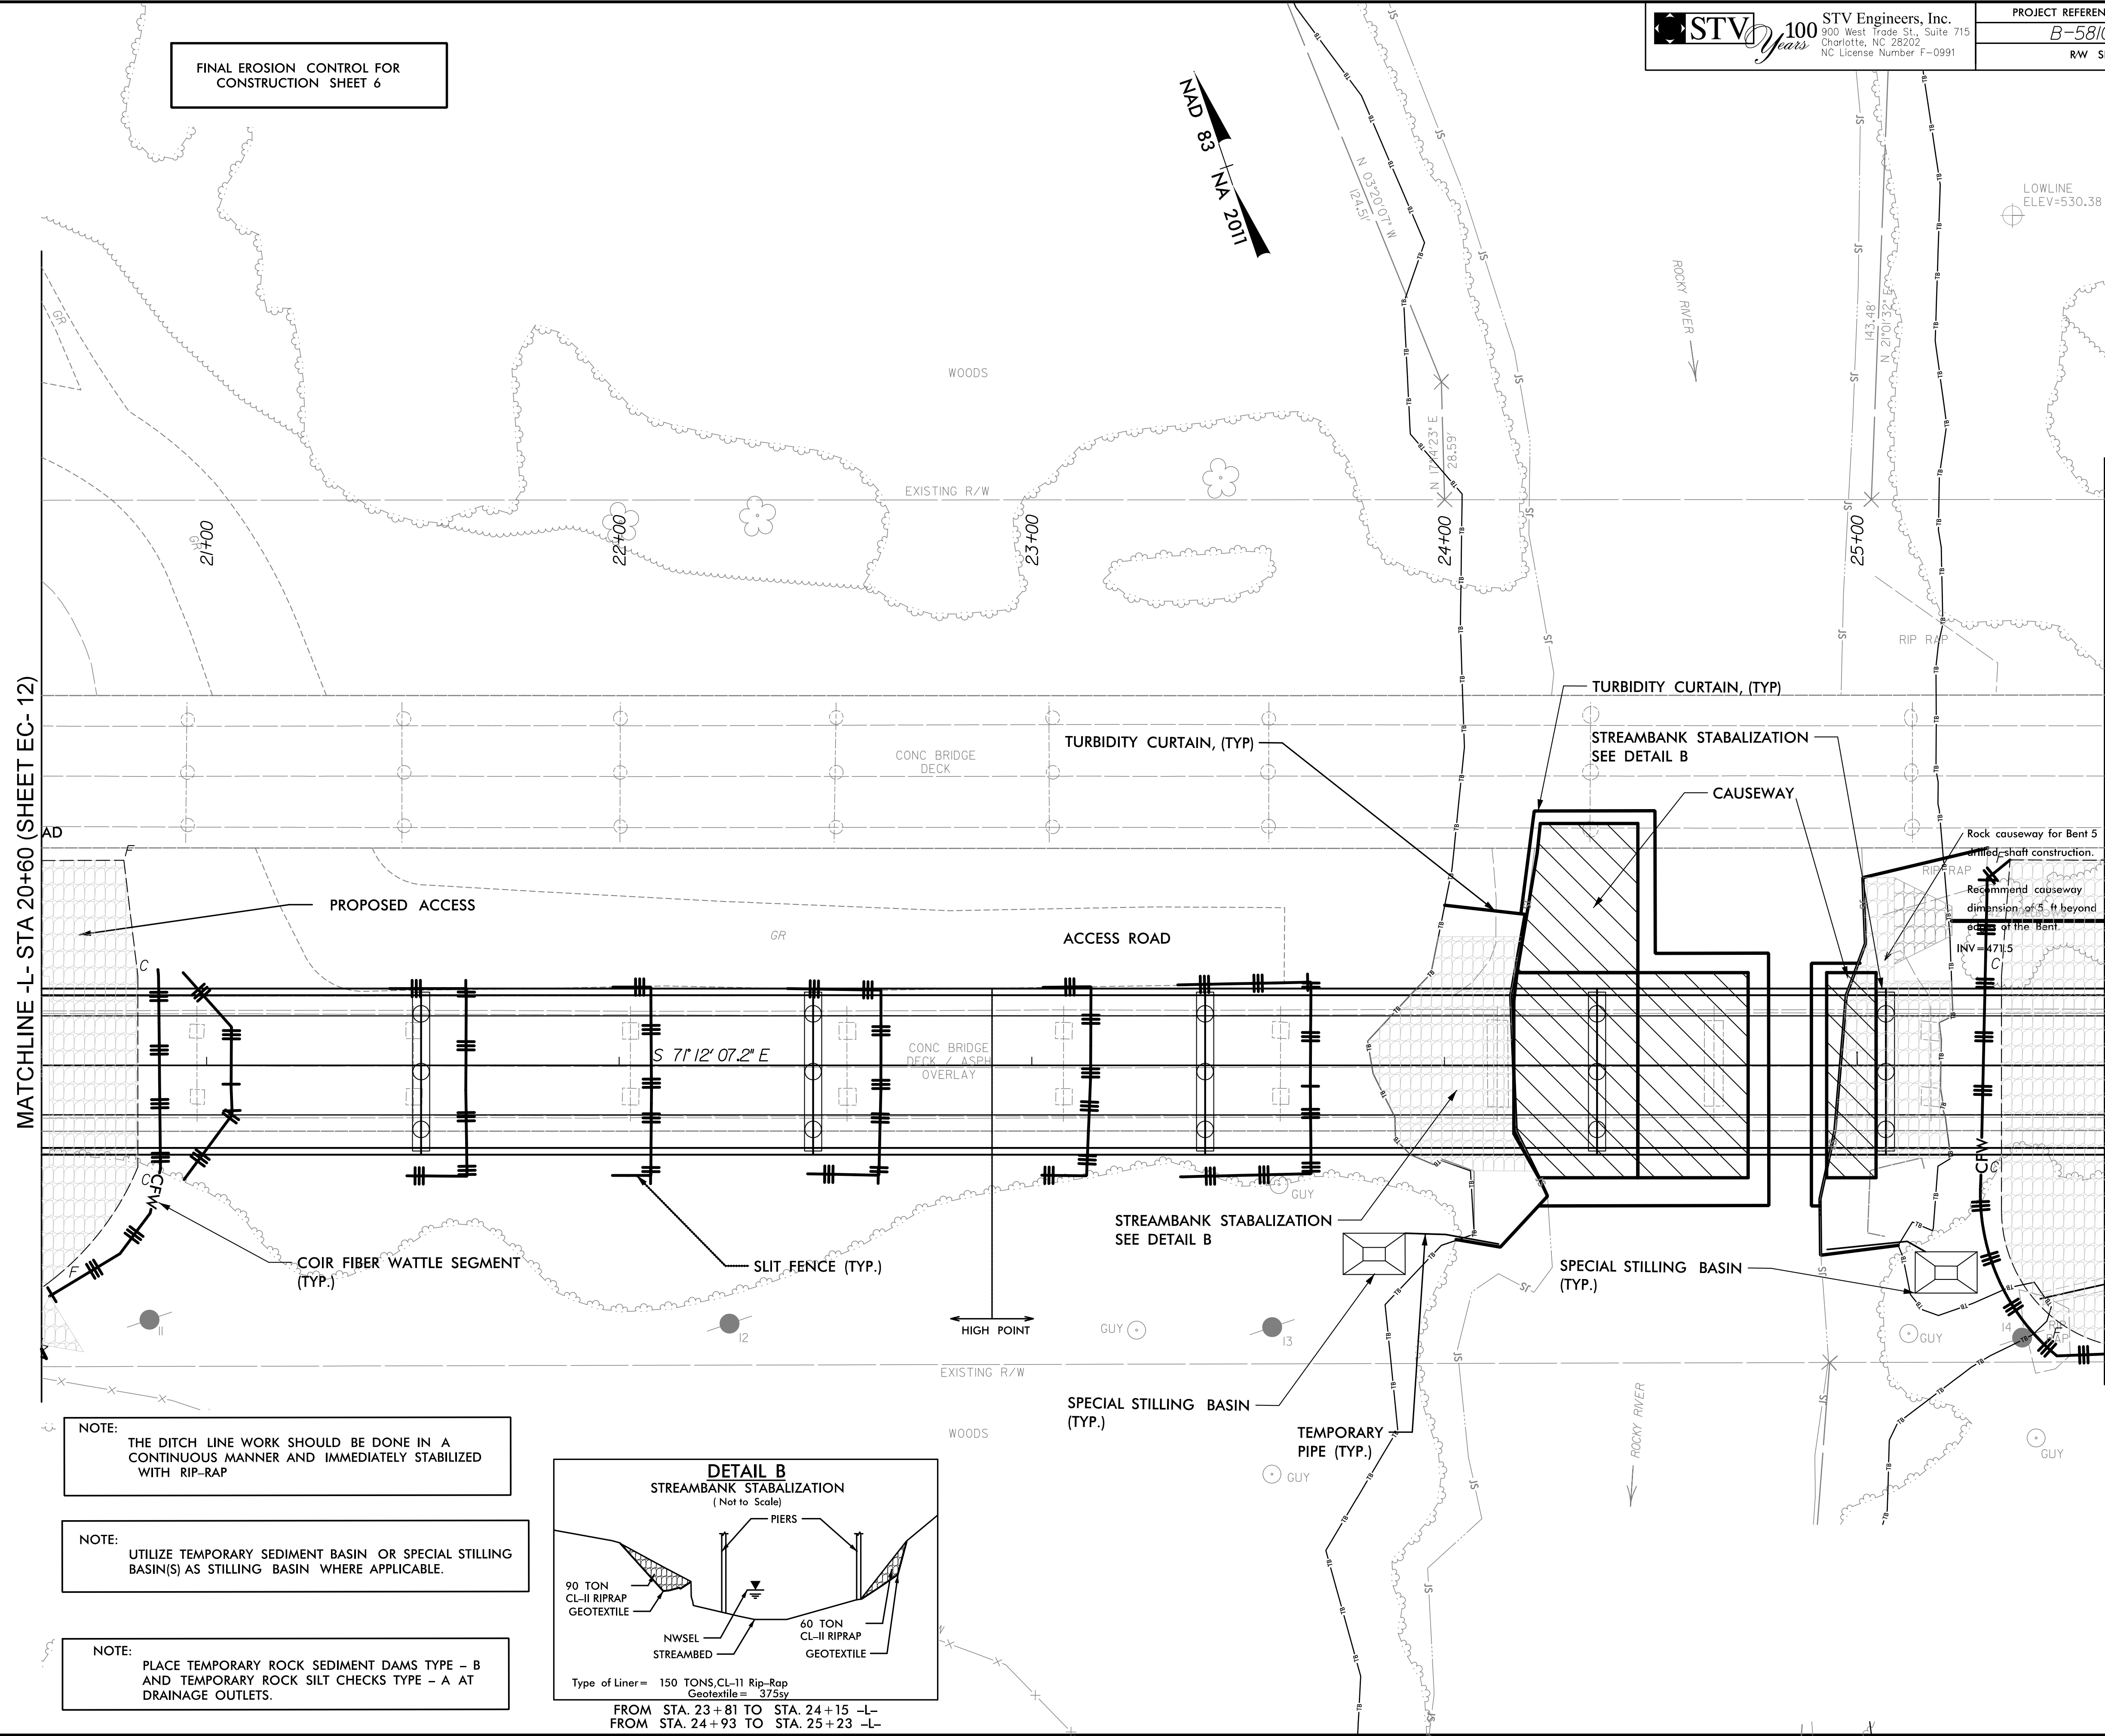

NOTE:
 THE DITCH LINE WORK SHOULD BE DONE IN A CONTINUOUS MANNER AND IMMEDIATELY STABILIZED WITH RIP-RAP

NOTE:
 UTILIZE TEMPORARY SEDIMENT BASIN OR SPECIAL STILLING BASIN(S) AS STILLING BASIN WHERE APPLICABLE.

NOTE:
 PLACE TEMPORARY ROCK SEDIMENT DAMS TYPE - B AND TEMPORARY ROCK SILT CHECKS TYPE - A AT DRAINAGE OUTLETS.

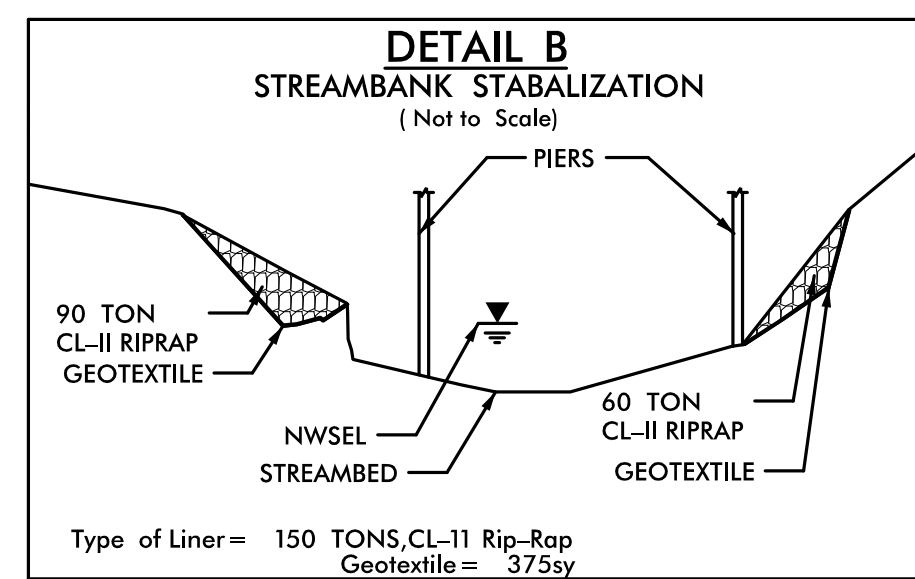

FROM STA. 23+81 TO STA. 24+15 -L-
 FROM STA. 24+93 TO STA. 25+23 -L-

I:\7\2022
 R:\Environmental\Design\EC Sheets\B5810_EC_psh13.dgn