


8/17/99

FINAL EROSION CONTROL FOR CONSTRUCTION SHEET 7

STV 100 Years
 STV Engineers, Inc.
 900 West Trade St., Suite 715
 Charlotte, NC 28202
 NC License Number F-0991

PROJECT REFERENCE NO.	SHEET NO.
B-5810	EC-14/CONST. 07
RW SHEET NO.	

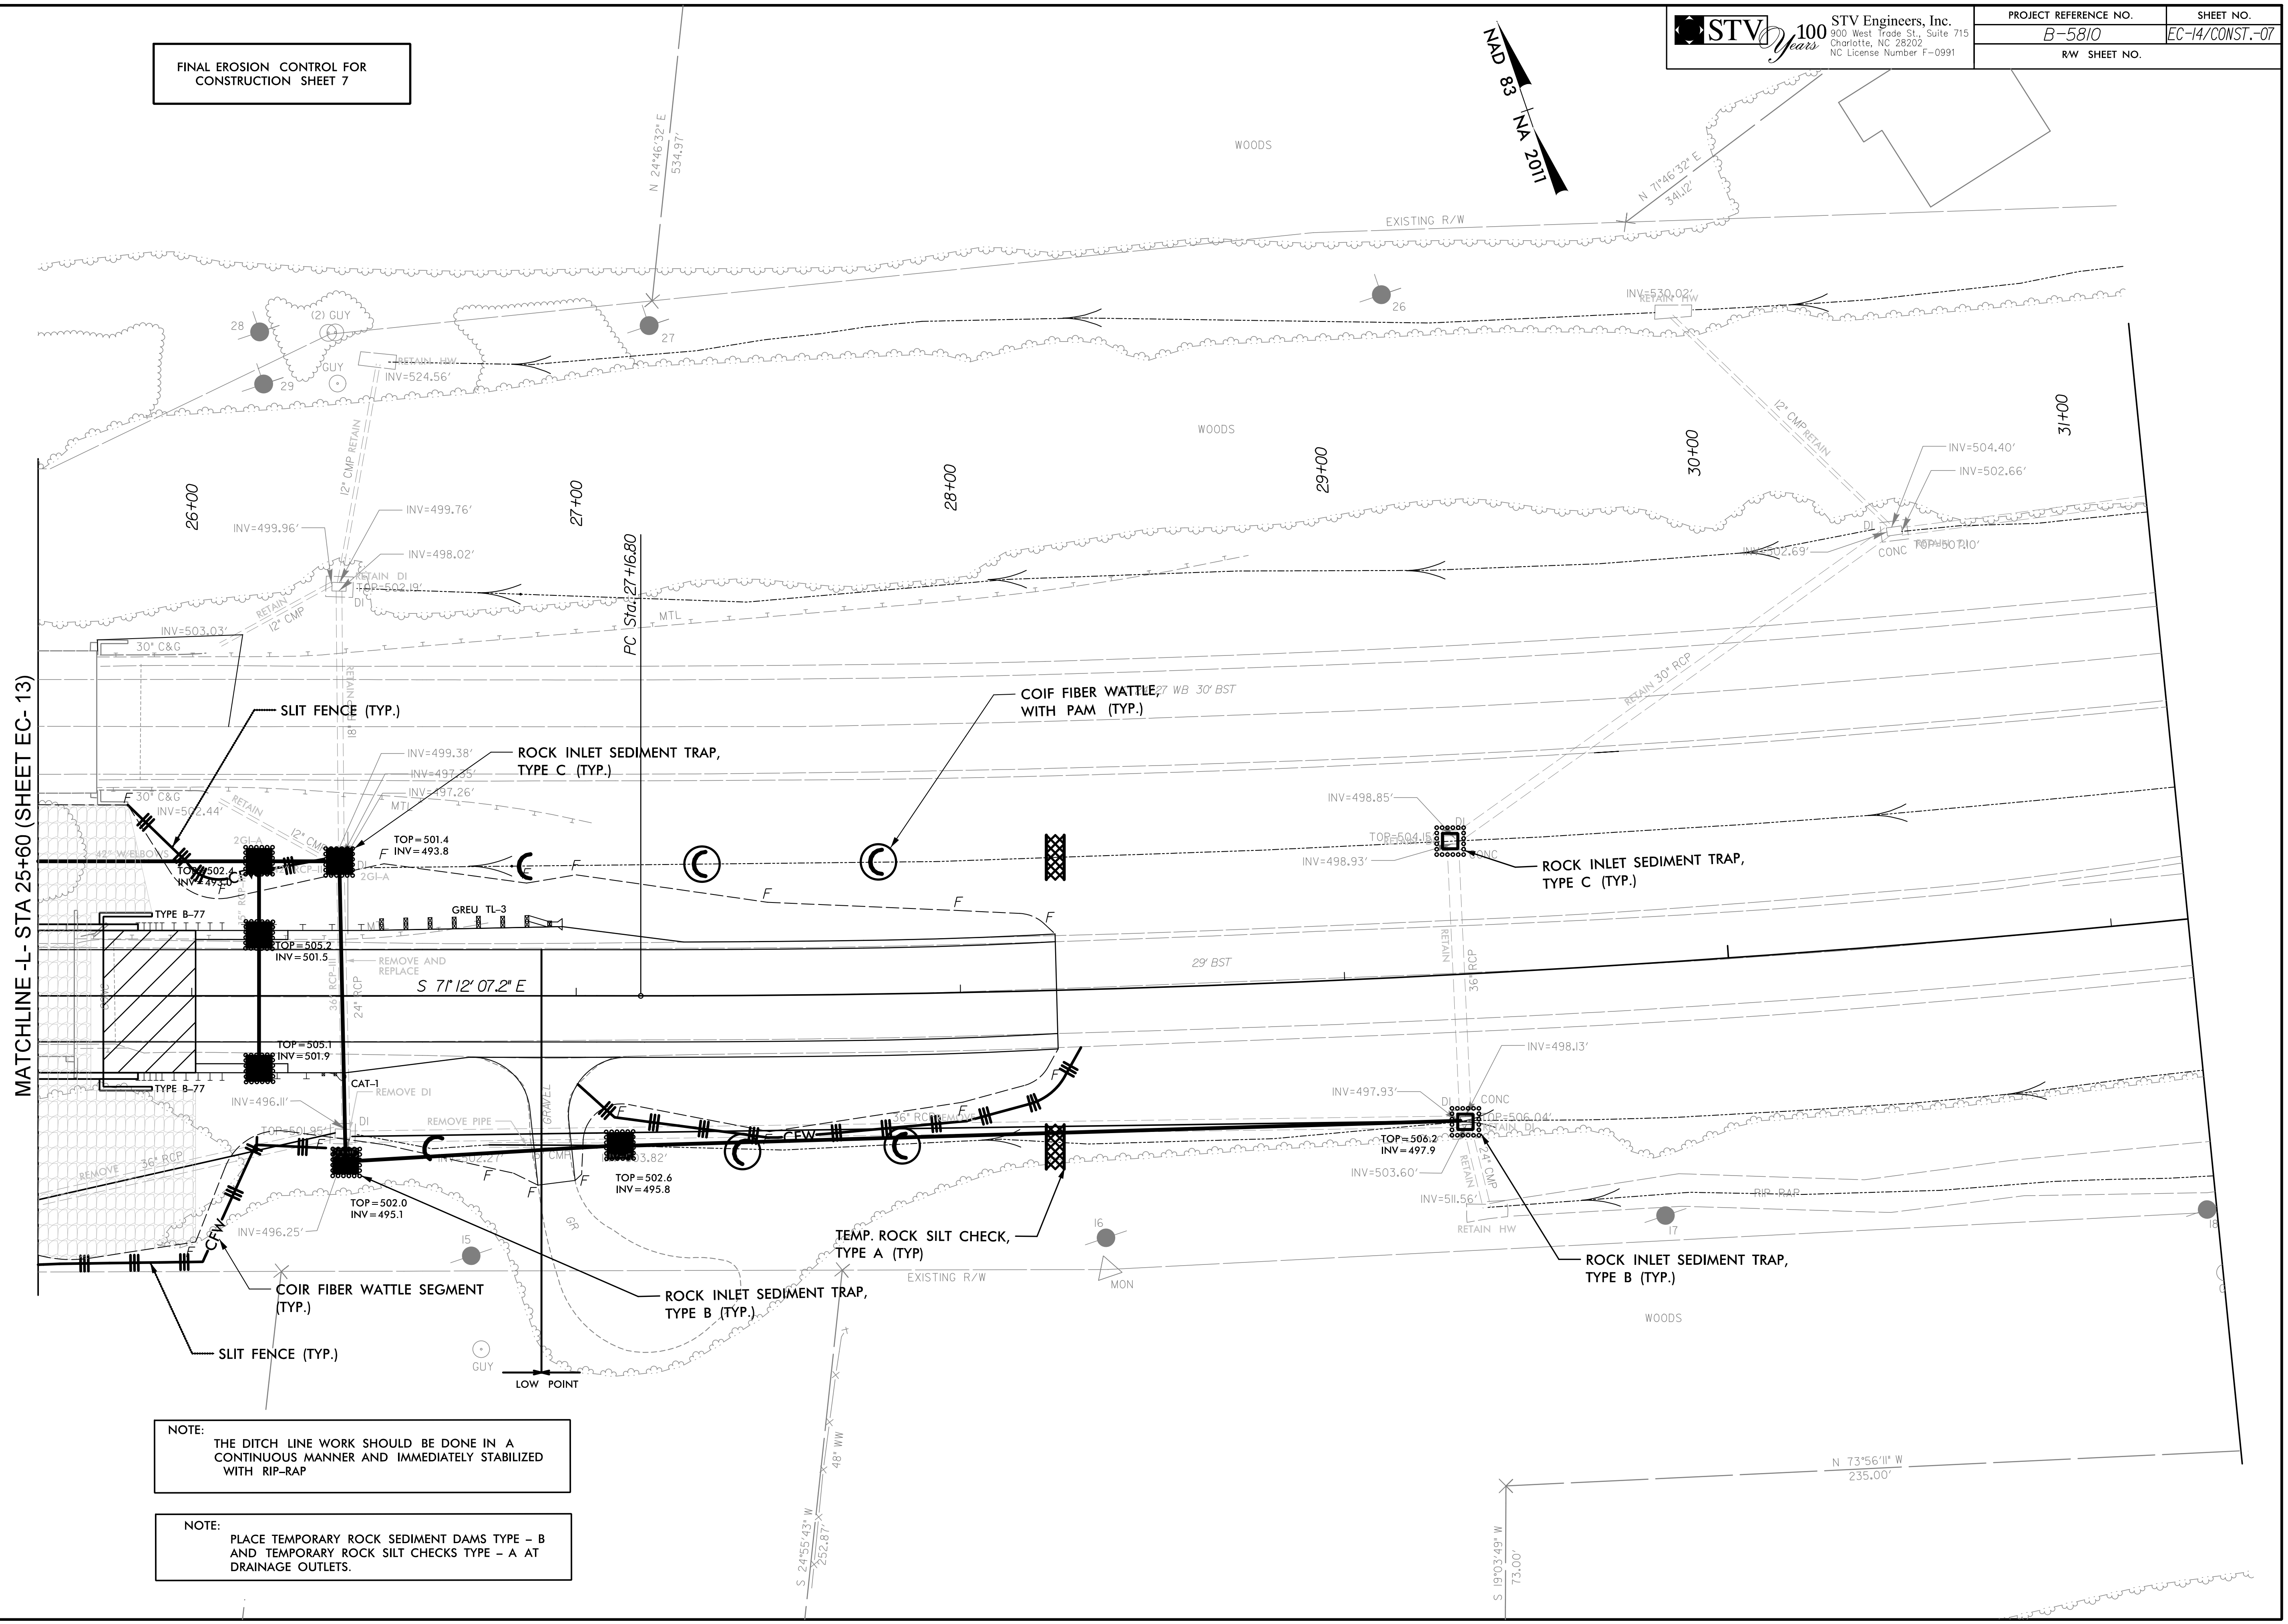

MATCHLINE -L- STA 25+60 (SHEET EC- 13)

NOTE:
 THE DITCH LINE WORK SHOULD BE DONE IN A CONTINUOUS MANNER AND IMMEDIATELY STABILIZED WITH RIP-RAP

NOTE:
 PLACE TEMPORARY ROCK SEDIMENT DAMS TYPE - B AND TEMPORARY ROCK SILT CHECKS TYPE - A AT DRAINAGE OUTLETS.

I:\7\2022
 R:\Environmental\Design\EC Sheets\B5810_EC_psh14.dgn
 8/17/2022
 Environmental