



PHASE 1, STEP 1.A

PROJ. REFERENCE NO.	SHEET NO.
A-0009CA	TMP-8

TGS ENGINEERS
201 W. MARION ST., STE 200
SHELBY, NC 28150
PH (704) 476-0003
CORP. LICENSE NO.: C-0275

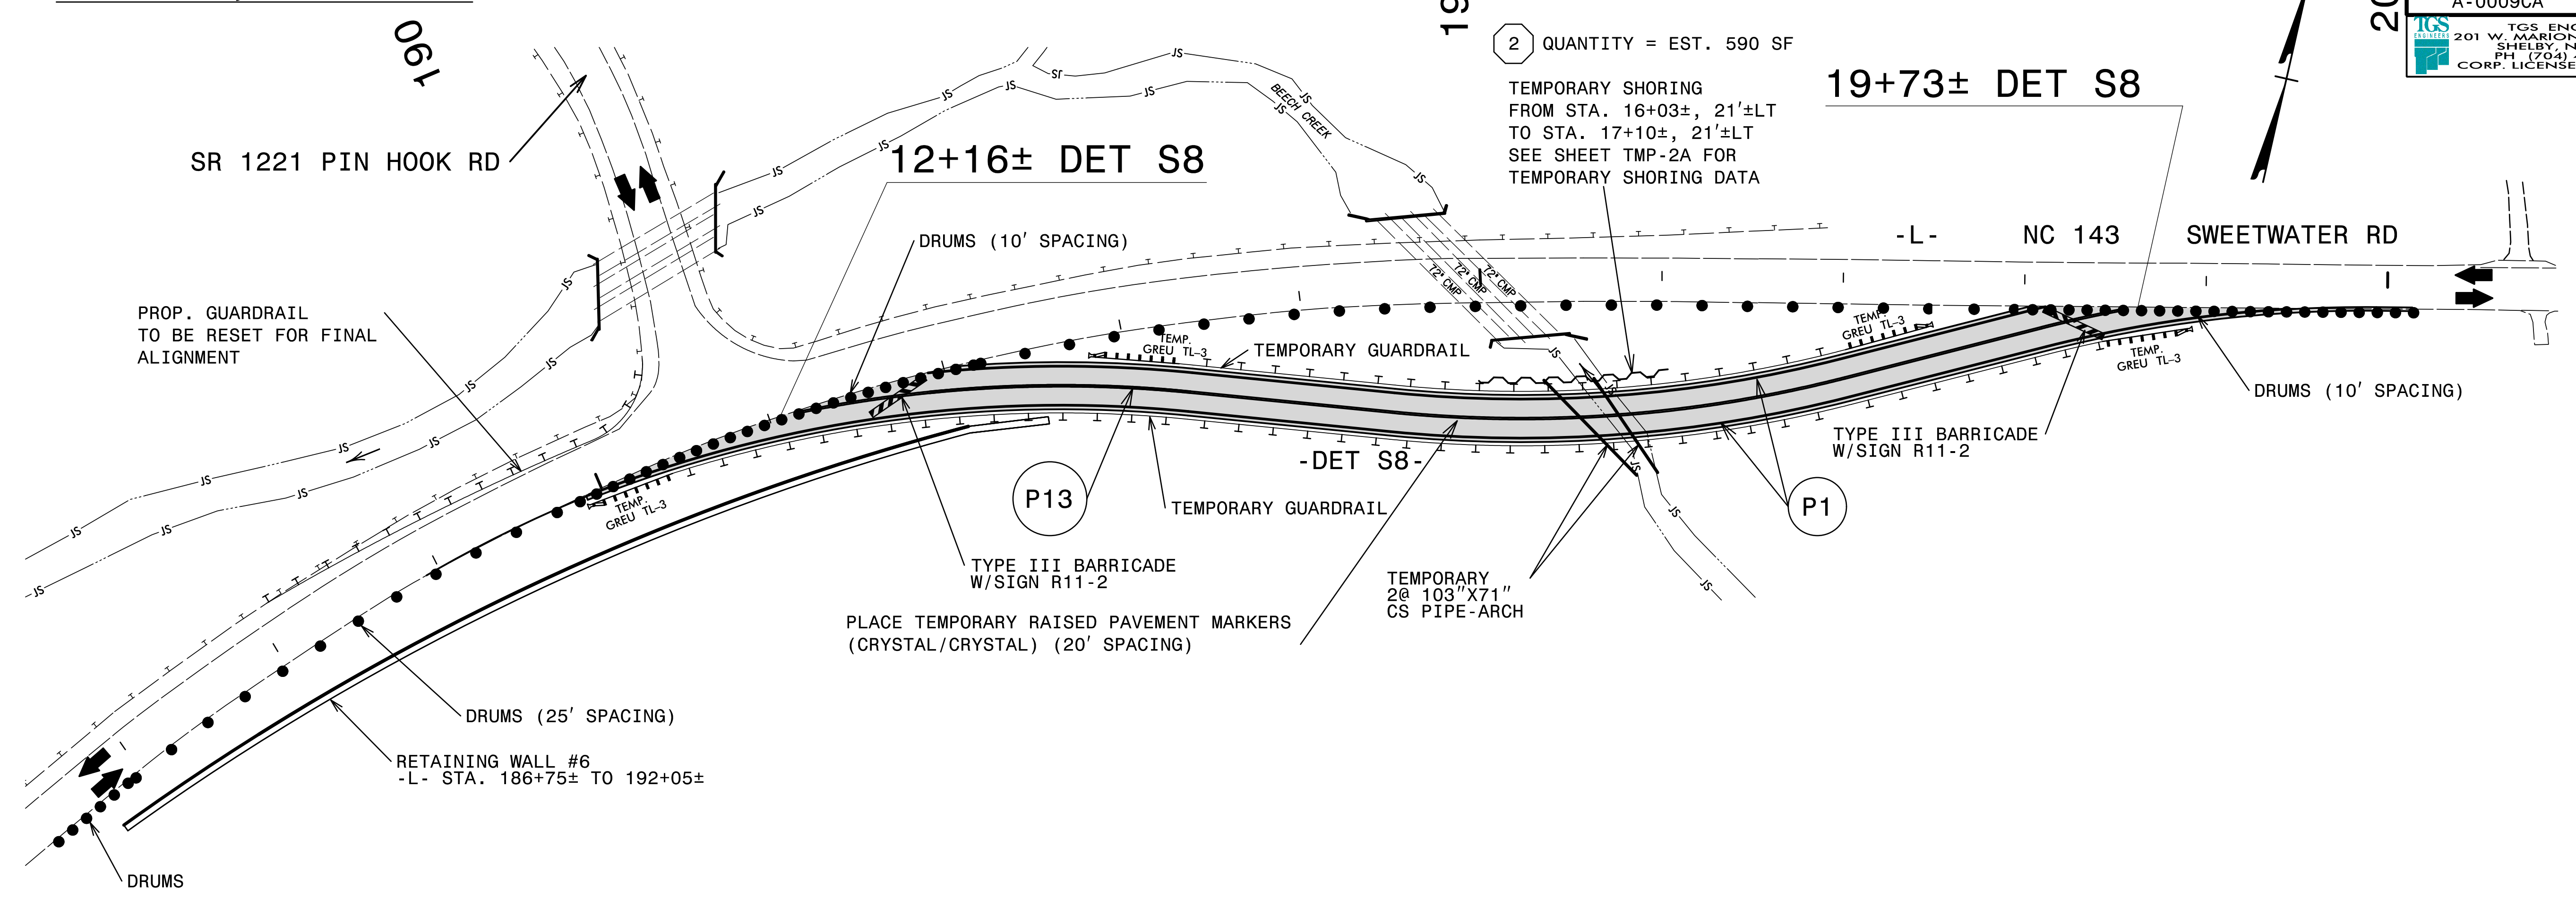

PHASE 1, STEP 1.B

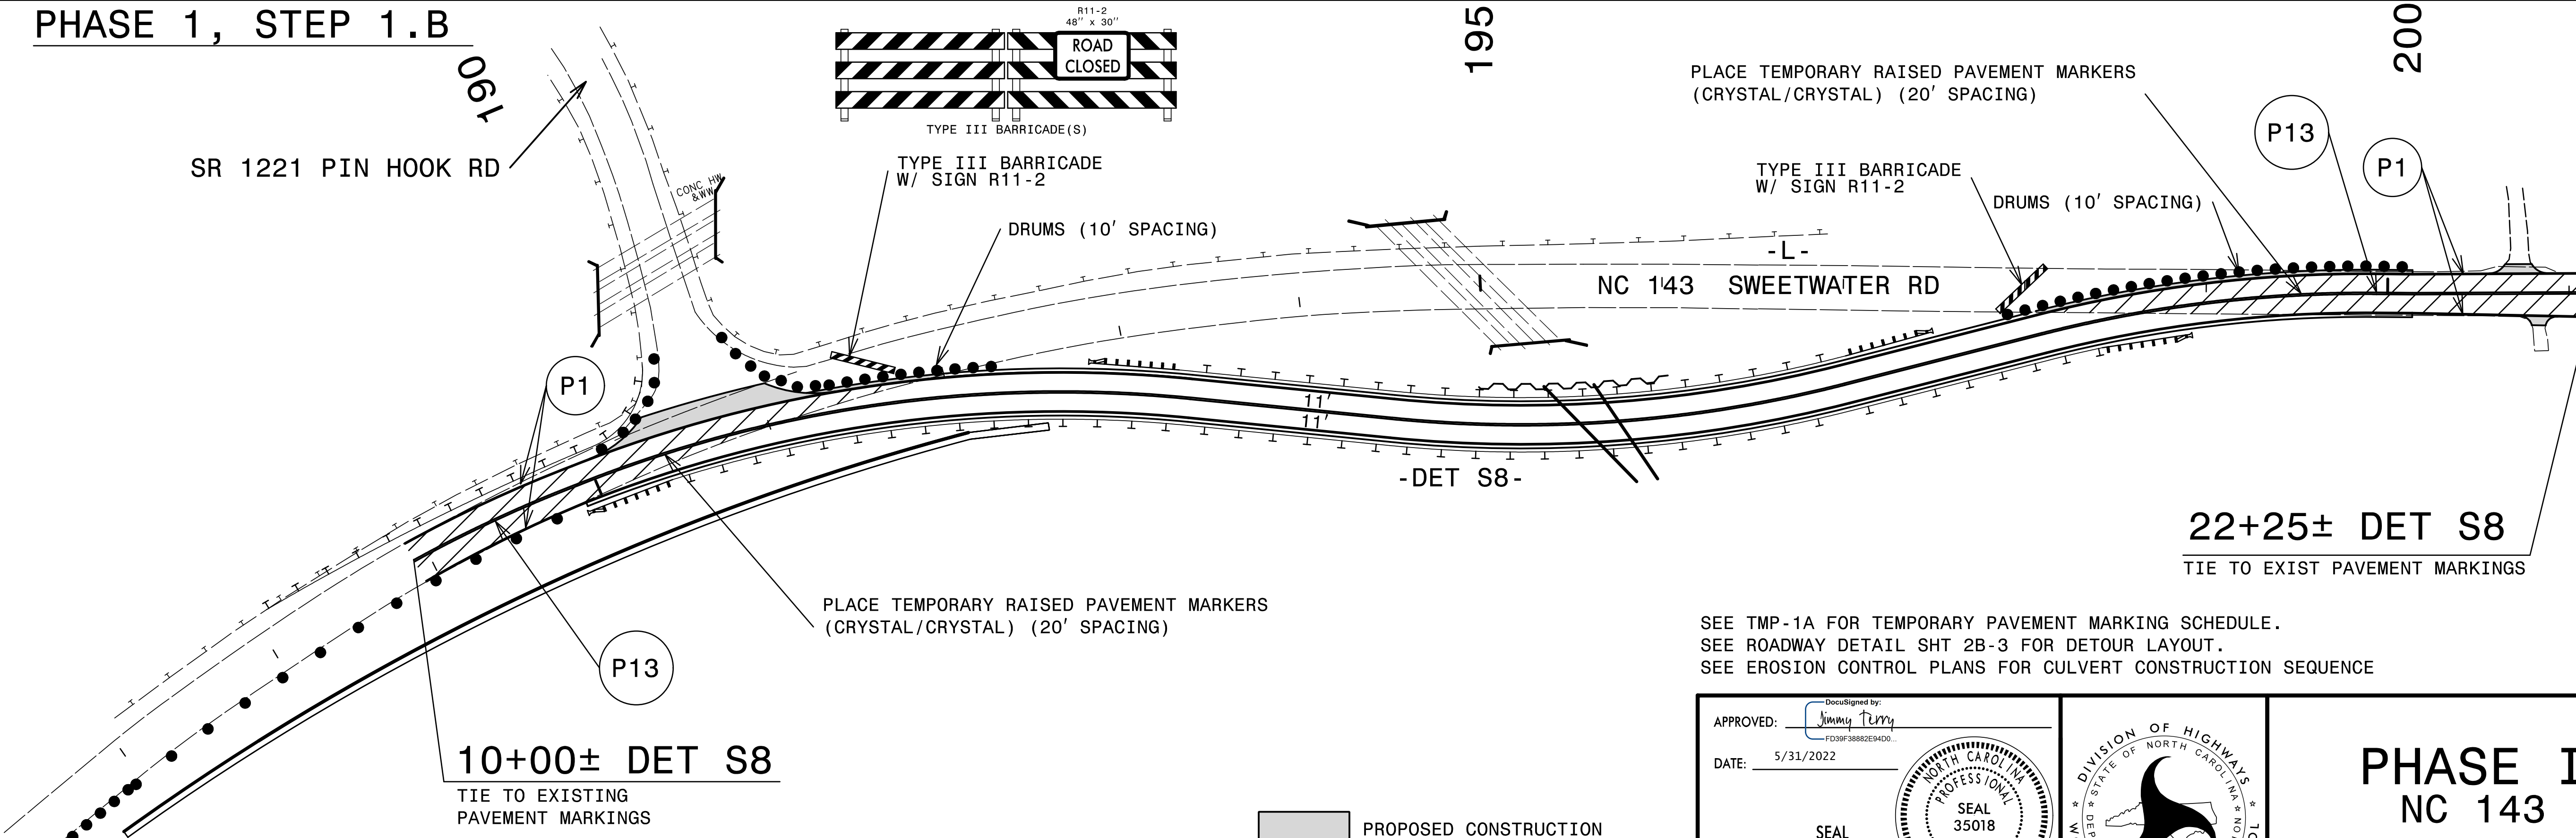


SEE TMP-1A FOR TEMPORARY PAVEMENT MARKING SCHEDULE.
SEE ROADWAY DETAIL SHT 2B-3 FOR DETOUR LAYOUT.
SEE EROSION CONTROL PLANS FOR CULVERT CONSTRUCTION SEQUENCE

- PROPOSED CONSTRUCTION
- WEDGING EXISTING PAVEMENT

APPROVED:
DATE: 5/31/2022

SEAL

**DOCUMENT NOT CONSIDERED FINAL
UNLESS ALL SIGNATURES COMPLETED**

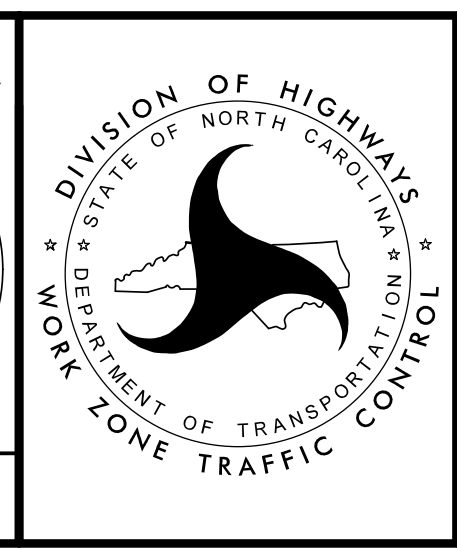

PHASE I NC 143

ON-SITE DETOUR DET S8

5/27/2022 X:\NC001\A-0009\TrafficControl\TCP\A-0009CA\A-0009CA_TC_TMP_08(PHL-S)\dgn User:smelvin