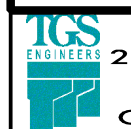



PHASE 1, STEP 2 30

35

40

PROJ. REFERENCE NO. A-0009CA	SHEET NO. TMP-10
 TGS ENGINEERS 201 W. MARION ST. STE 200 SHELBY, NC 28150 PH (704) 476-0003 CORP. LICENSE NO.: C-0275	

MATCH LINE STA 29+00 -L-
SEE SHEET TMP-9

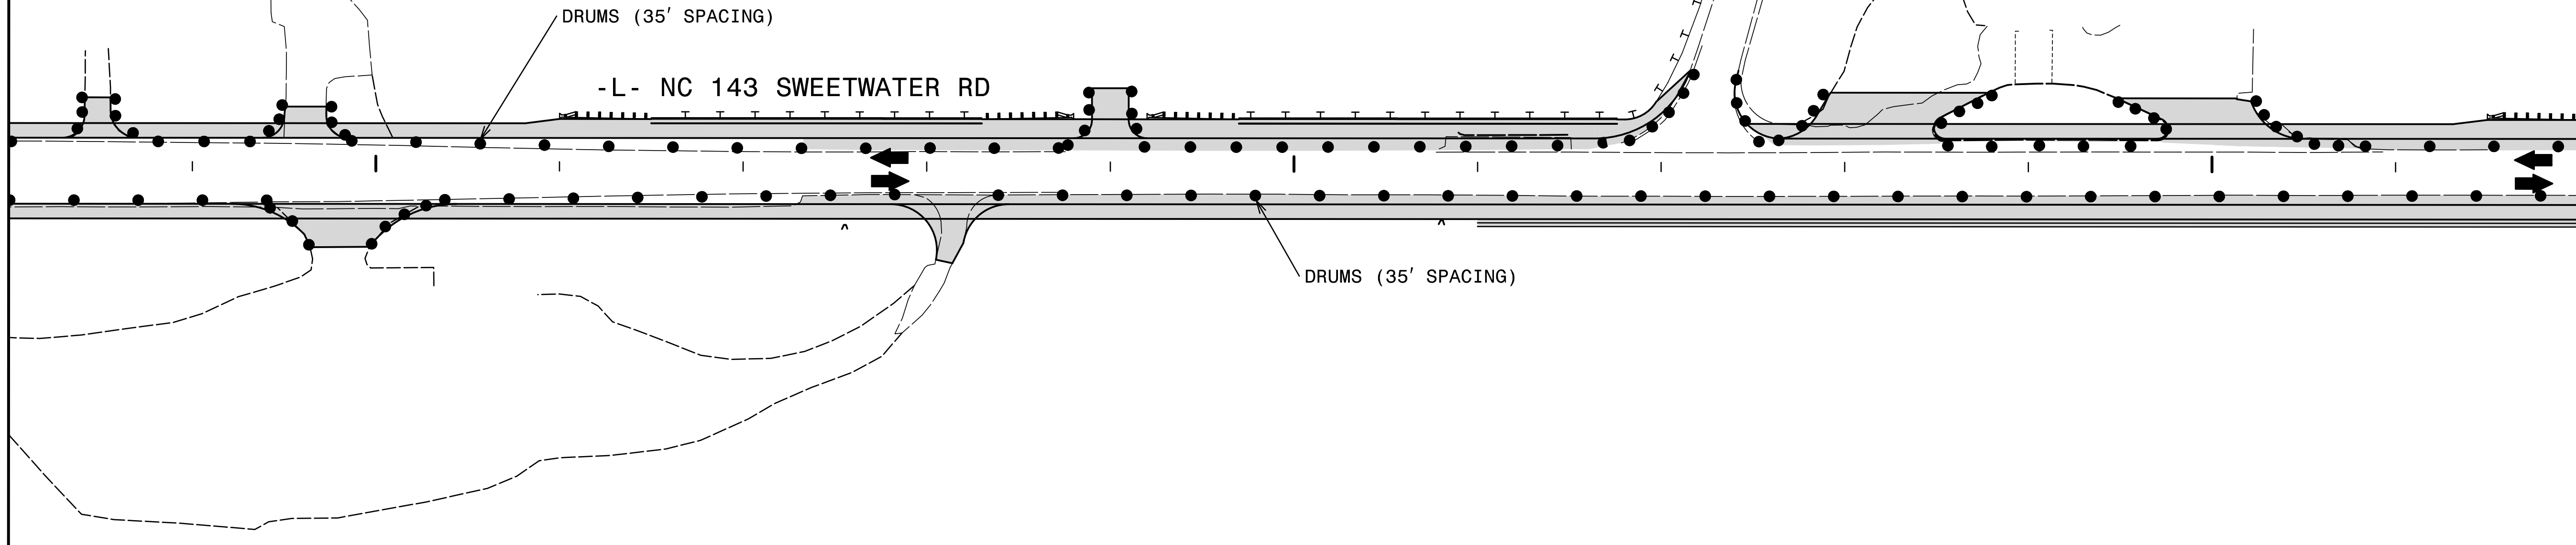


MATCH LINE STA 42+00 -L-
SEE BELOW

45

50

55

MATCH LINE STA 42+00 -L-
SEE ABOVE


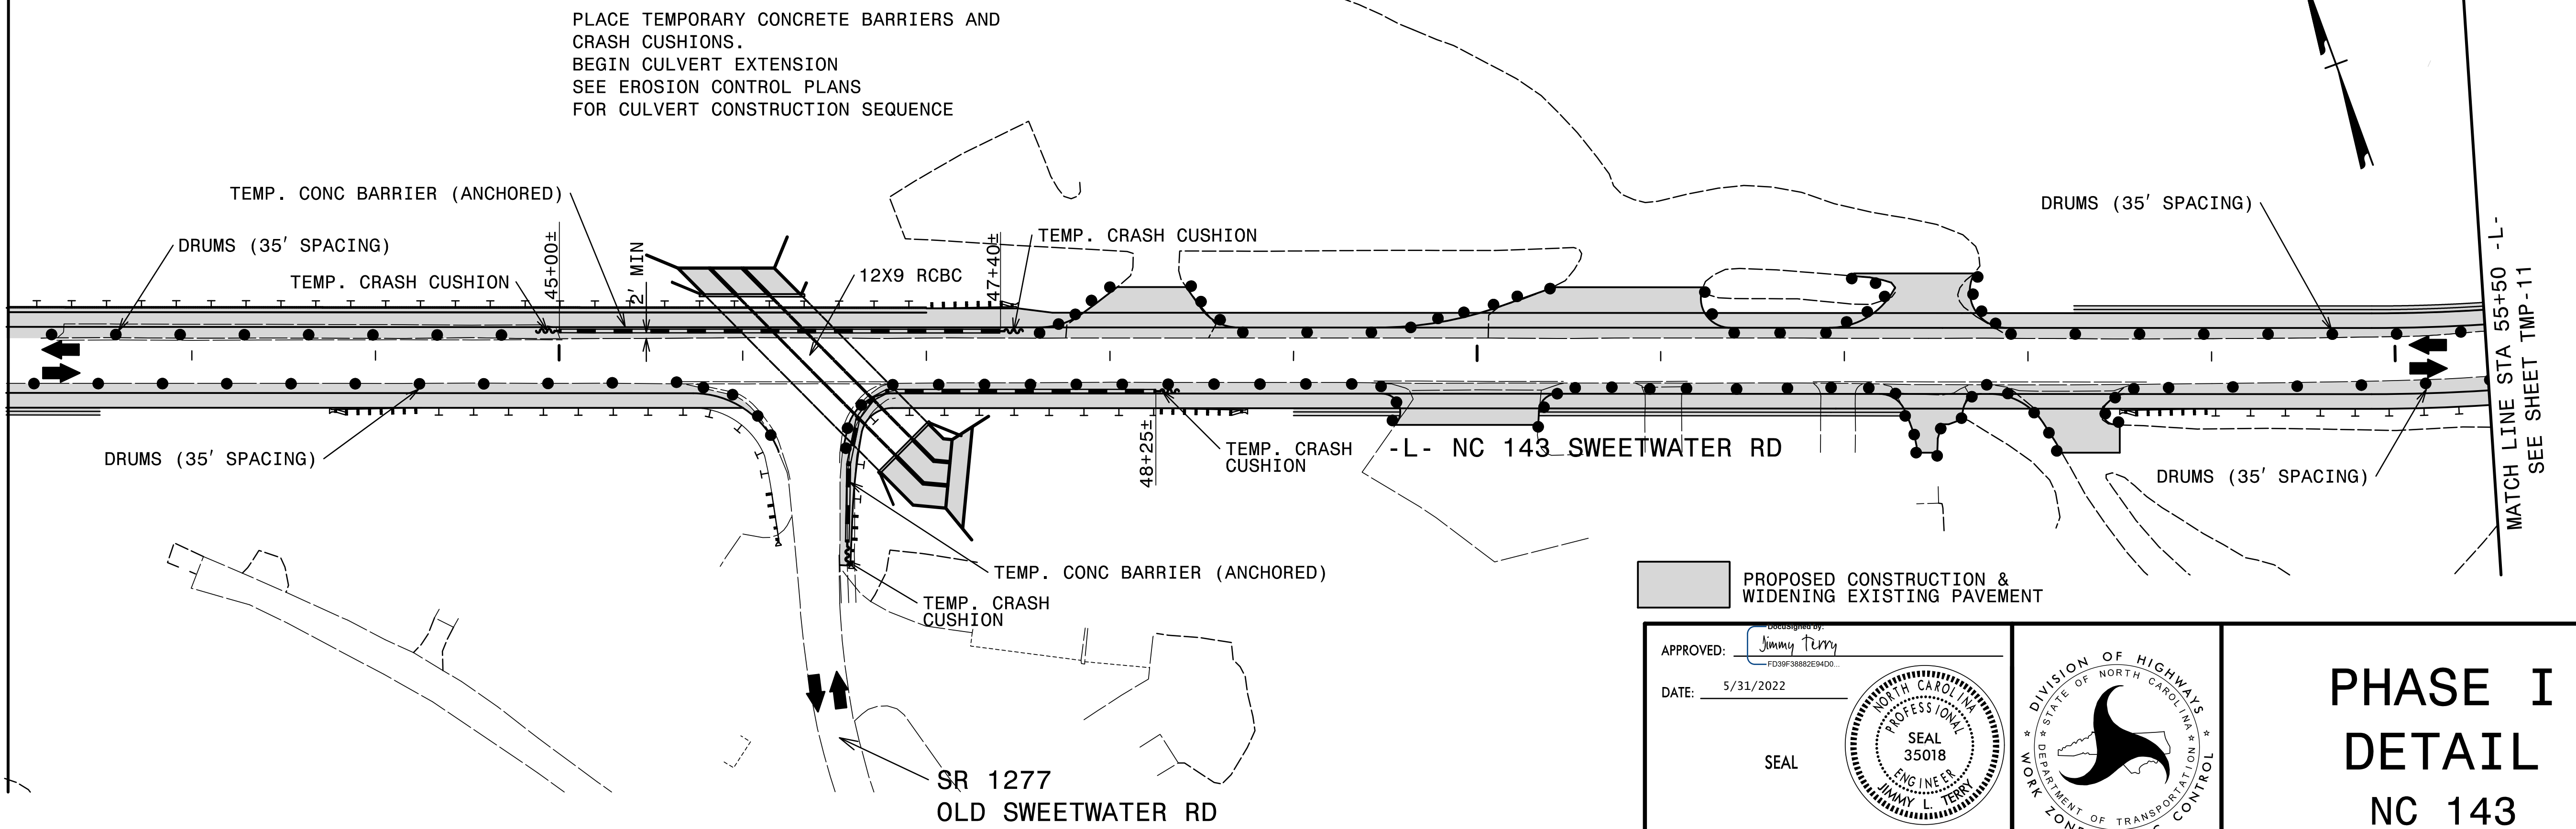


MATCH LINE STA 55+50 -L-
SEE SHEET TMP-11

PLACE TEMPORARY CONCRETE BARRIERS AND
CRASH CUSHIONS.
BEGIN CULVERT EXTENSION
SEE EROSION CONTROL PLANS
FOR CULVERT CONSTRUCTION SEQUENCE

PROPOSED CONSTRUCTION &
WIDENING EXISTING PAVEMENT

APPROVED: *Jimmy Terry*
 DATE: 5/31/2022
 SEAL

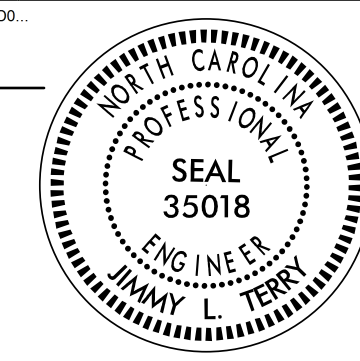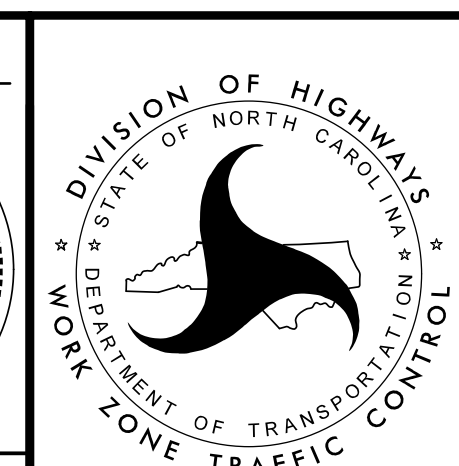PHASE I
DETAIL
NC 143

DOCUMENT NOT CONSIDERED FINAL
UNLESS ALL SIGNATURES COMPLETED

5/16/2022 5:10:00 PM C:\Users\jstern\OneDrive\Documents\Traffic\TrafficControl\TCP\A-0009CA\A-0009CA_TC_TMP_10\PH1_S2.dgn User:jstern