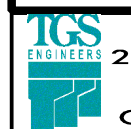
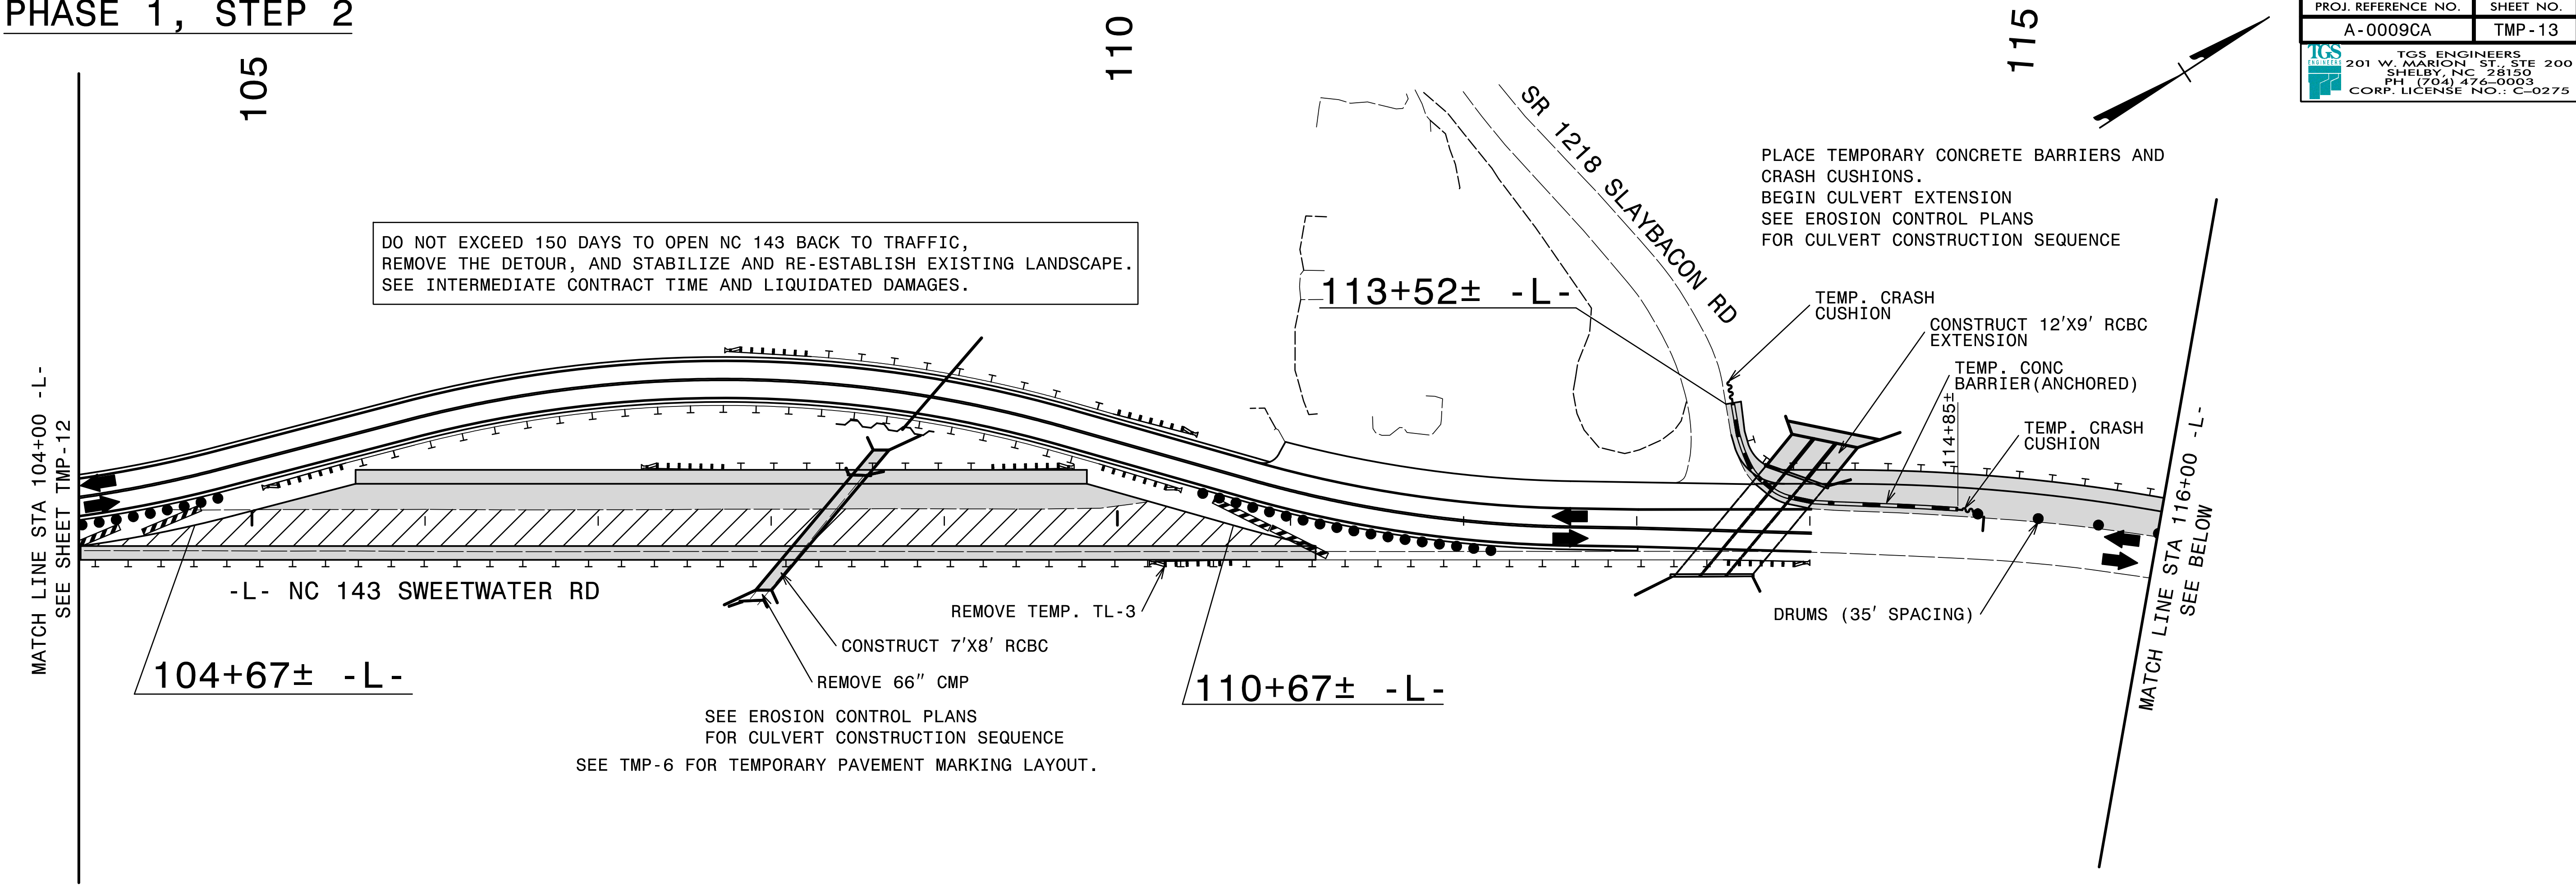


PHASE 1, STEP 2


PROJ. REFERENCE NO.	SHEET NO.
A-0009CA	TMP-13
 TGS ENGINEERS 201 W. MARION ST. STE 200 SHELBY, NC 28150 PH (704) 476-0003 CORP. LICENSE NO.: C-0275	


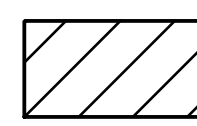



DO NOT EXCEED 150 DAYS TO OPEN NC 143 BACK TO TRAFFIC,
 REMOVE THE DETOUR, AND STABILIZE AND RE-ESTABLISH EXISTING LANDSCAPE.
 SEE INTERMEDIATE CONTRACT TIME AND LIQUIDATED DAMAGES.


PLACE TEMPORARY CONCRETE BARRIERS AND
 CRASH CUSHIONS.
 BEGIN CULVERT EXTENSION
 SEE EROSION CONTROL PLANS
 FOR CULVERT CONSTRUCTION SEQUENCE

SEE EROSION CONTROL PLANS
 FOR CULVERT CONSTRUCTION SEQUENCE
 SEE TMP-6 FOR TEMPORARY PAVEMENT MARKING LAYOUT.

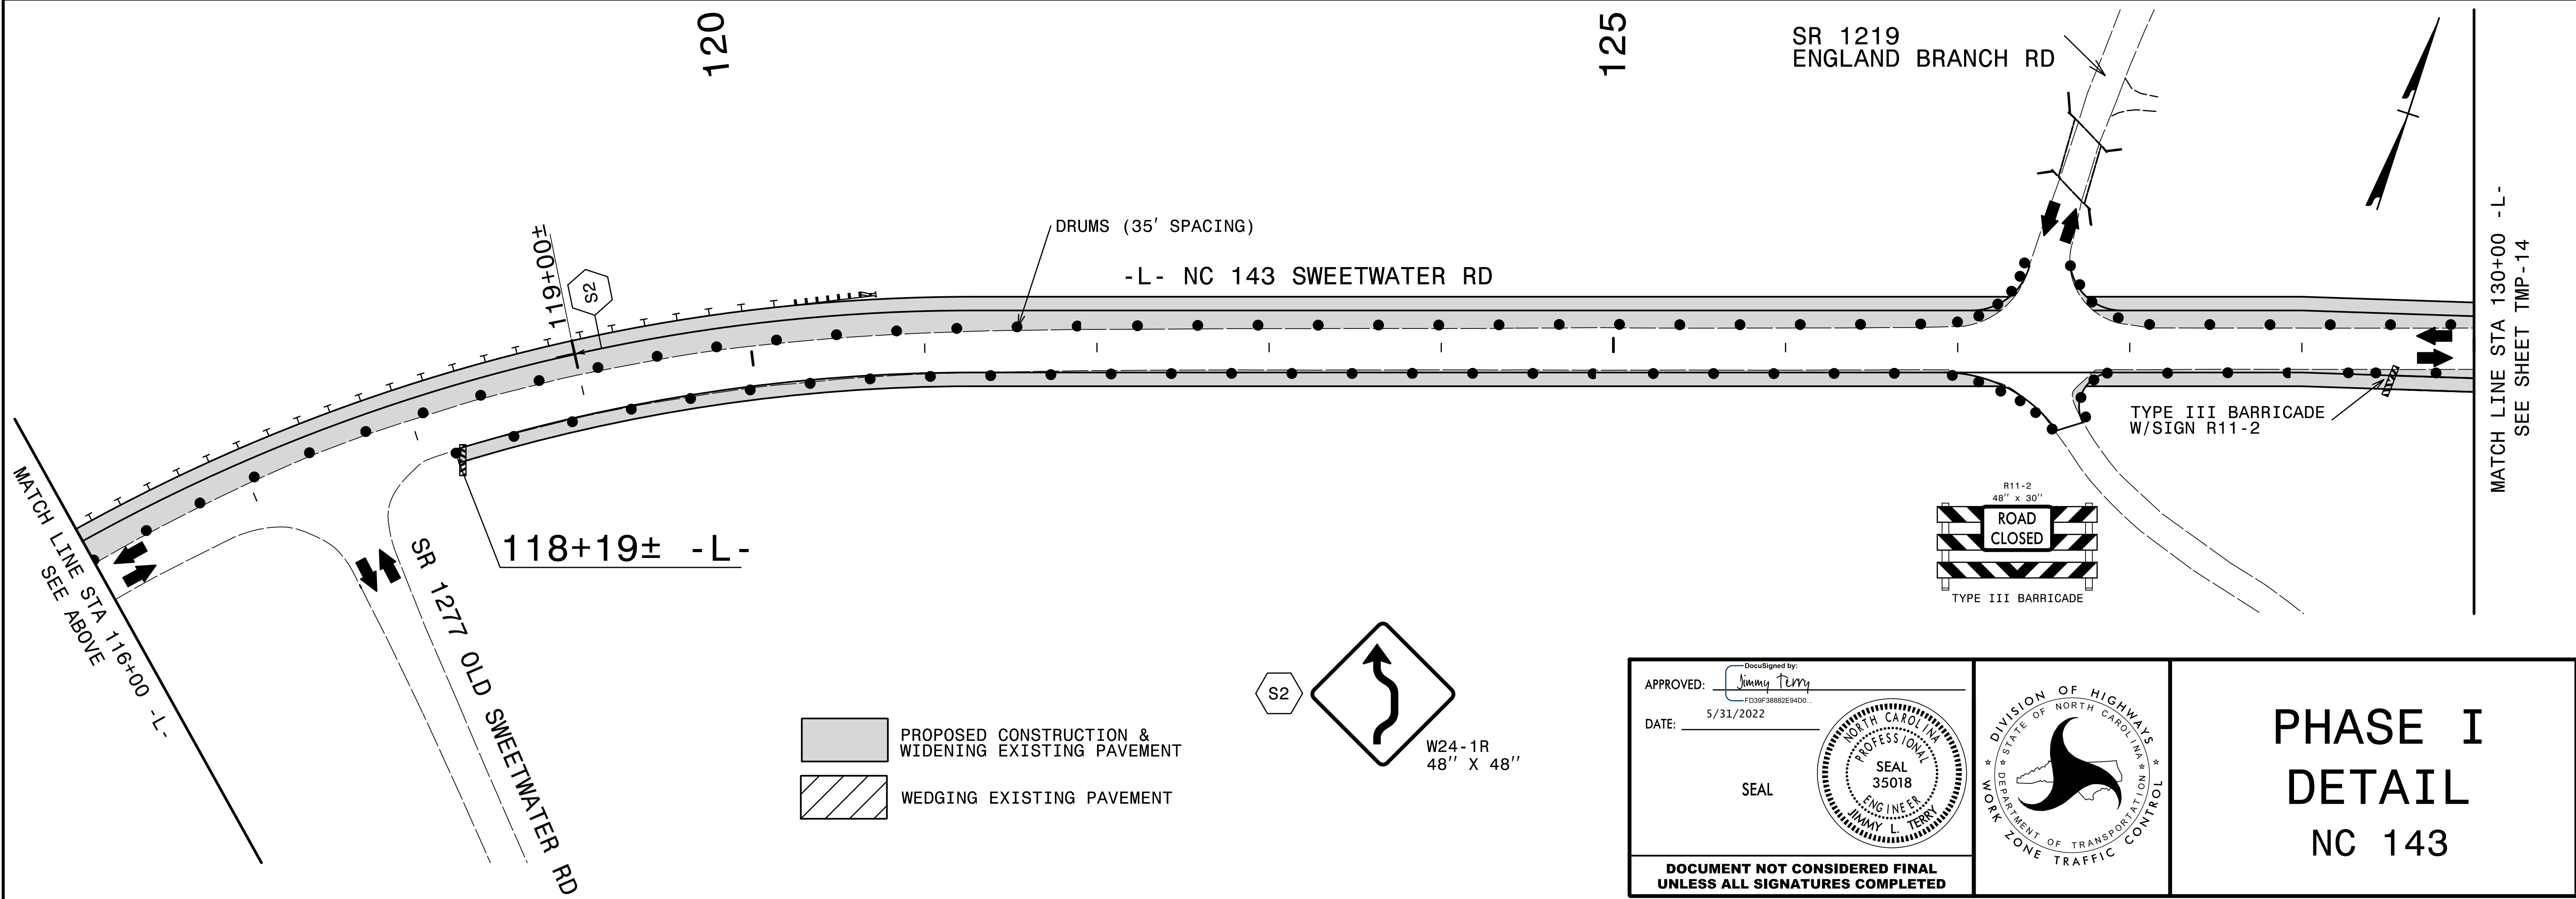


 PROPOSED CONSTRUCTION & WIDENING EXISTING PAVEMENT
 WEDGING EXISTING PAVEMENT

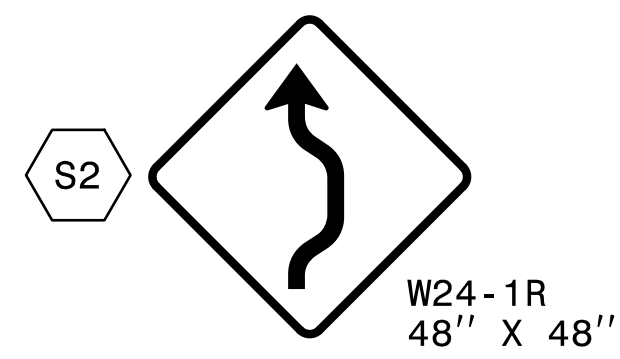


 APPROVED: 
 DATE: 5/31/2022

SEAL

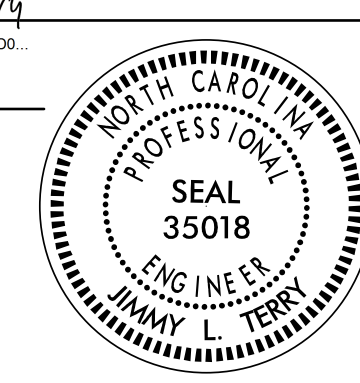

**DOCUMENT NOT CONSIDERED FINAL
 UNLESS ALL SIGNATURES COMPLETED**

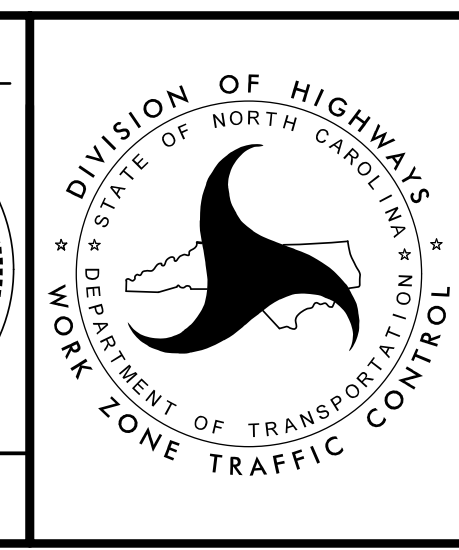

PHASE I DETAIL NC 143

5/16/2022
 S:\NC\A-0009\Traffic\TrafficControl\TCP\A-0009CA\A-0009CA-TC_TMP_13\PHL_S2.dgn
 User: jsmelvin