
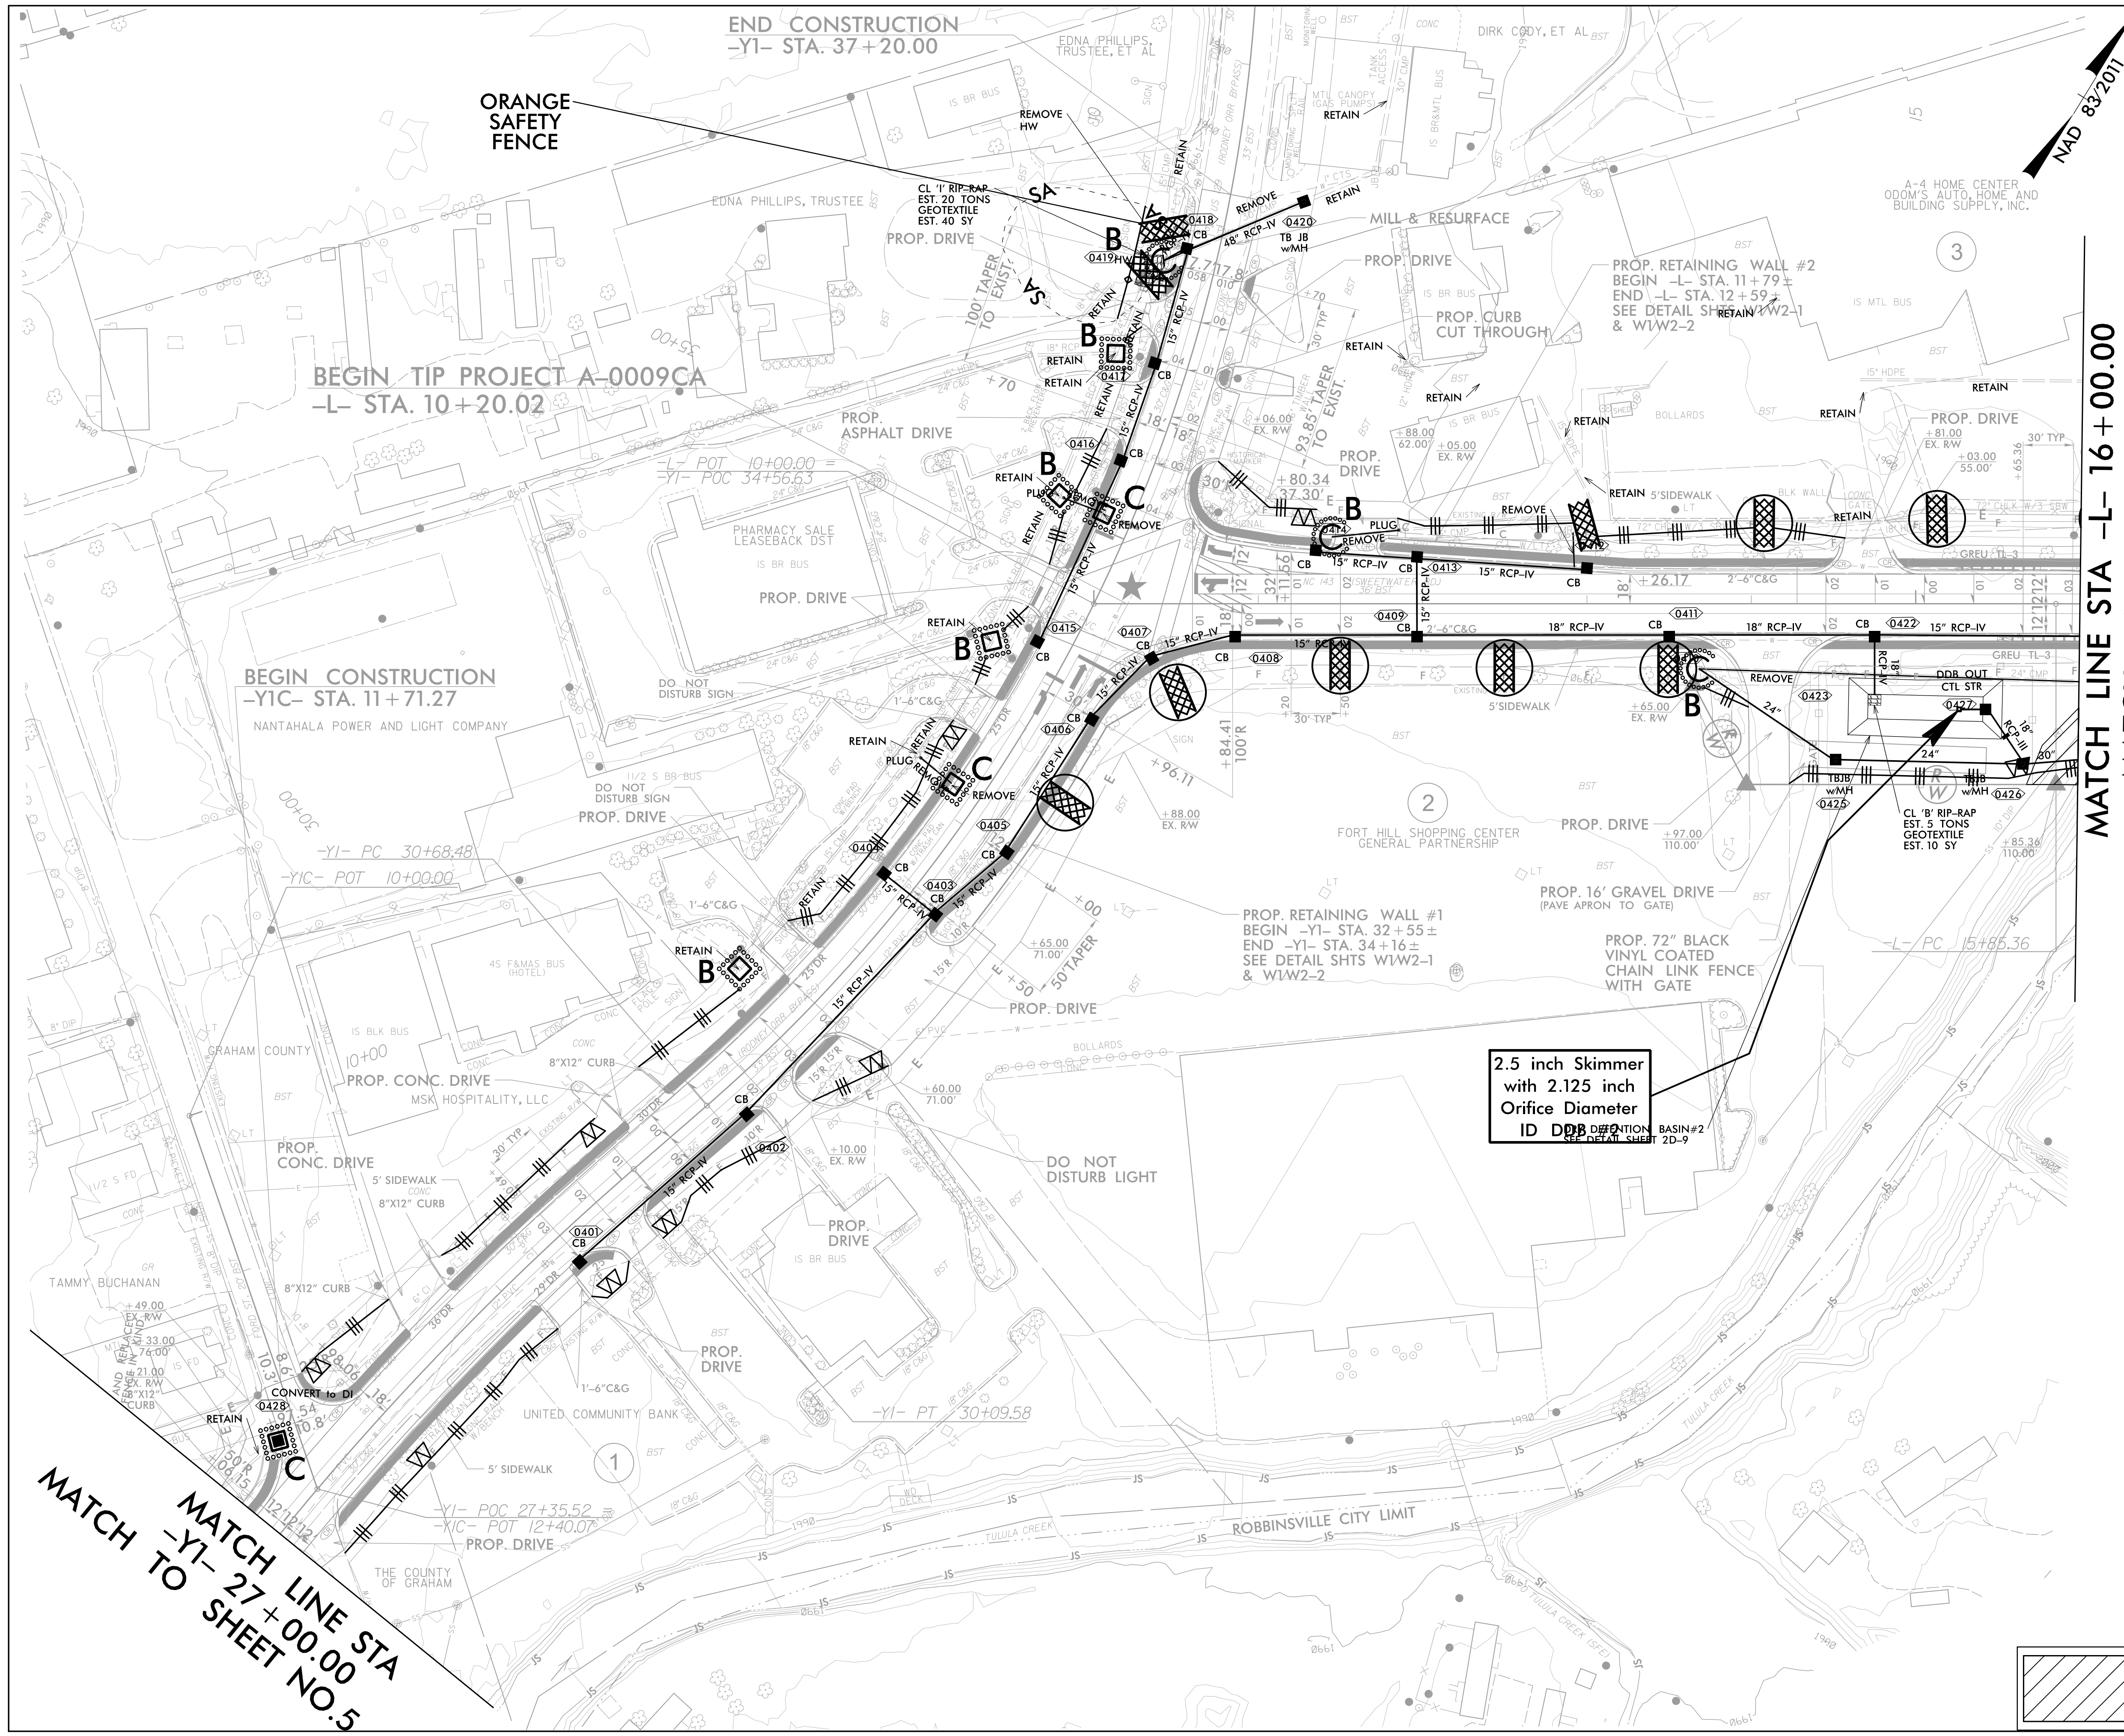


PROJECT REFERENCE NO. A-0009CA		SHEET NO. EC-04/CONST.4	
RW SHEET NO. ROADWAY DESIGN ENGINEER		HYDRAULICS ENGINEER	
 <b>TGS ENGINEERS</b> 201 W. MARION ST. STE 200 SHELBY, NC 28150 PH (704) 476-0003 CORP. LICENSE NO.: C-0275			



MATCH LINE STA -L- 16 + 00.00  
 MATCH TO SHEET NO.6

MATCH LINE STA -Y1- 27 + 00.00  
 MATCH TO SHEET NO.5

2.5 inch Skimmer  
with 2.125 inch  
Orifice Diameter  
ID DDB DETENTION BASIN#2  
SEE DETAIL SHEET 2D-9

 SAFETY FENCE

UTILIZE DRY DETENTION BASIN AS SKIMMER BASIN DURING CONSTRUCTION.

IN LIEU OF ROCK INLET SEDIMENT TRAP TYPE C, UTILIZE FABRIC INSERT INLET PROTECTION DEVICES IN AREAS WHERE WATER MAY POND ON ROAD OPEN TO LIVE TRAFFIC.

CLEARING AND GRUBBING EROSION CONTROL FOR CONSTRUCTION SHEET 4

NOTE:  
PLACE TEMPORARY ROCK SEDIMENT DAMS TYPE - B AND TEMPORARY ROCK SILT CHECKS TYPE - A AT DRAINAGE OUTLETS.

 ENVIRONMENTALLY SENSITIVE AREA  
SEE PROJECT SPECIAL PROVISIONS