
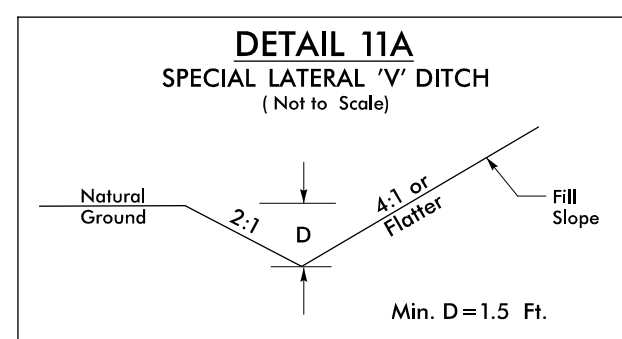
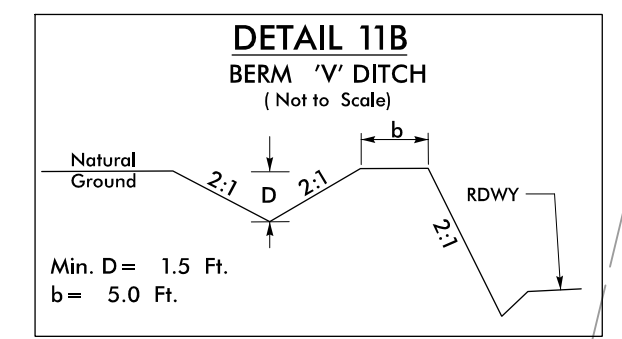



PROJECT REFERENCE NO.	SHEET NO.
A-0009CA	EC-11/CONST.11
RW SHEET NO.	
ROADWAY DESIGN ENGINEER	HYDRAULICS ENGINEER
 TGS ENGINEERS 201 W. MARION ST-STE 200 SHELBY, NC 28150 PH (704) 476-0003 CORP. LICENSE NO.: C-0275	



FROM STA.87+00 TO STA.87+50-L- LT.
FROM STA.88+62 TO STA.89+50-L- LT.



FROM STA.91+95 TO STA.92+50-L- LT.
FROM STA.93+85 TO STA.96+00-L- LT.

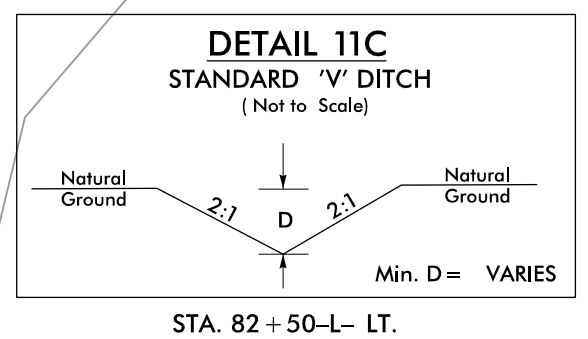


STA. 82 + 50-L- LT.

NAD 83/2011

MATCH LINE STA -L- 82+00.00
MATCH TO SHEET NO.10

MATCH LINE TO SHEET -L- 96+00.00
SHEET NO.12

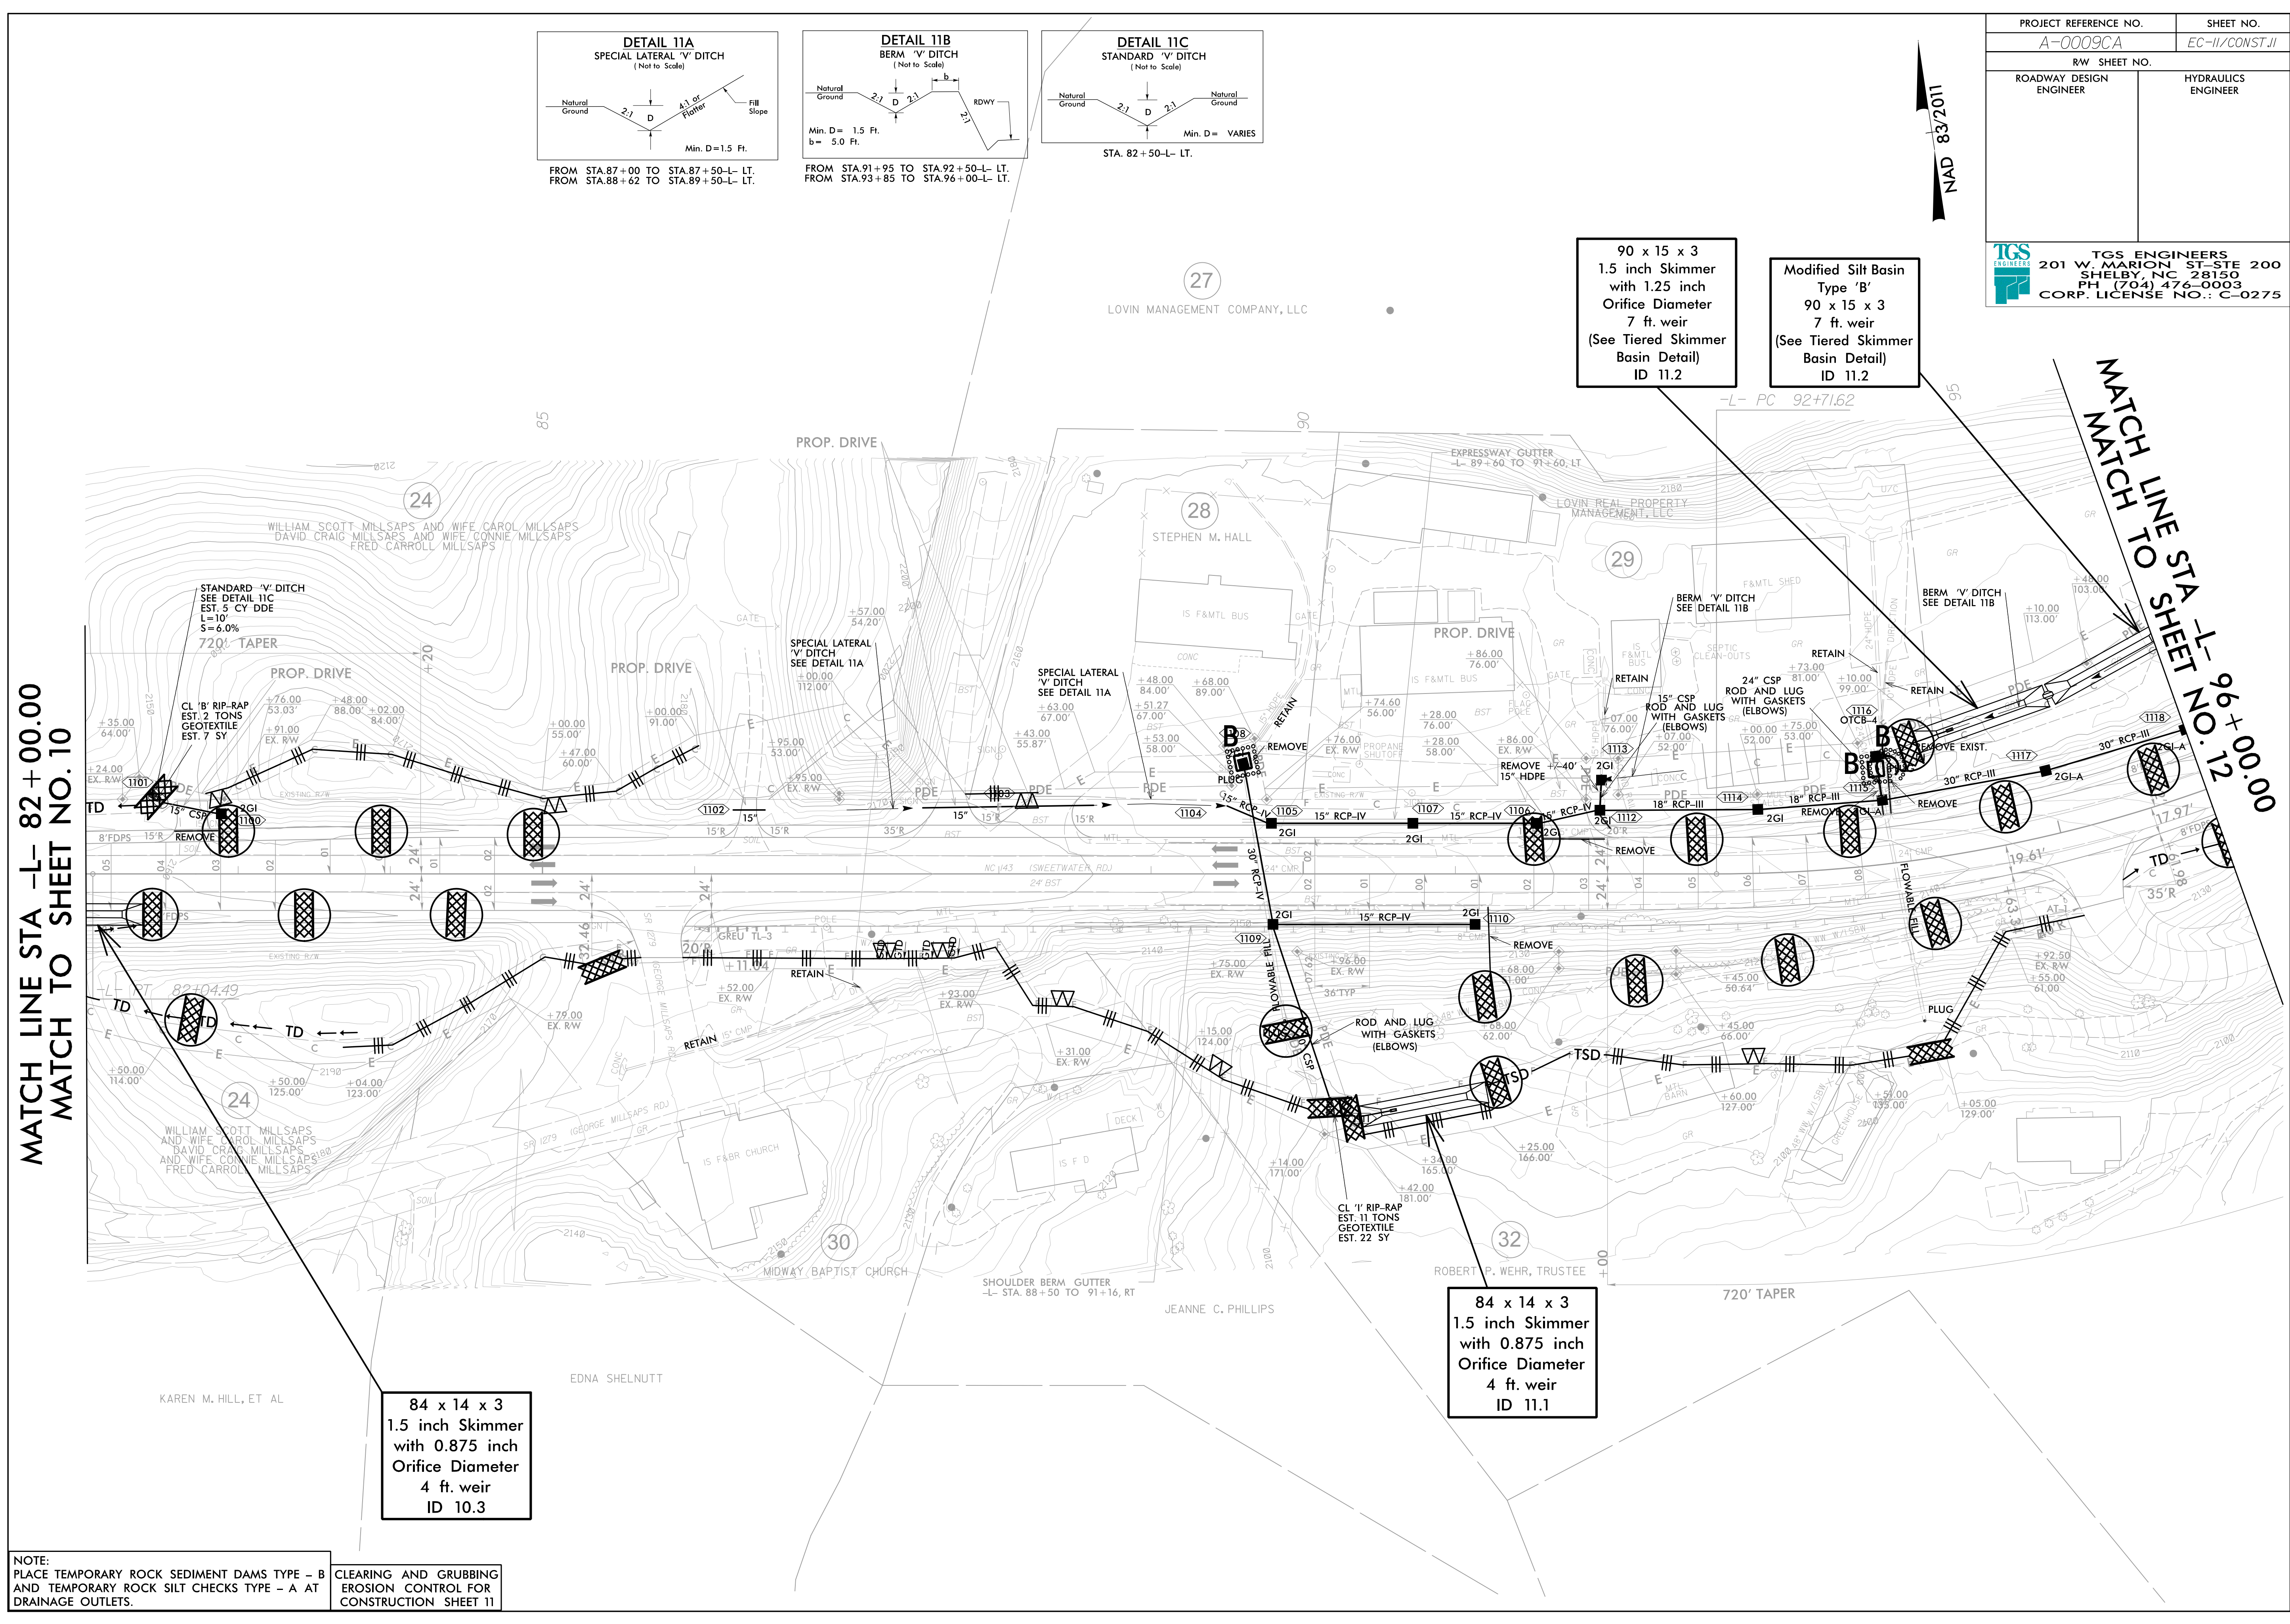

90 x 15 x 3
1.5 inch Skimmer
with 1.25 inch
Orifice Diameter
7 ft. weir
(See Tiered Skimmer
Basin Detail)
ID 11.2

Modified Silt Basin
Type 'B'
90 x 15 x 3
7 ft. weir
(See Tiered Skimmer
Basin Detail)
ID 11.2

84 x 14 x 3
1.5 inch Skimmer
with 0.875 inch
Orifice Diameter
4 ft. weir
ID 11.1

84 x 14 x 3
1.5 inch Skimmer
with 0.875 inch
Orifice Diameter
4 ft. weir
ID 10.3

NOTE:
PLACE TEMPORARY ROCK SEDIMENT DAMS TYPE - B
AND TEMPORARY ROCK SILT CHECKS TYPE - A AT
DRAINAGE OUTLETS.

CLEARING AND GRUBBING
EROSION CONTROL FOR
CONSTRUCTION SHEET 11