


PROJECT REFERENCE NO.	SHEET NO.
A-0009CA	EC-26/CONST.7
RW SHEET NO.	
ROADWAY DESIGN ENGINEER	HYDRAULICS ENGINEER
 TGS ENGINEERS 201 W. MARION ST-STE 200 SHELBY, NC 28150 PH (704) 476-0003 CORP. LICENSE NO.: C-0275	



Place Matting for Erosion Control on Slopes Adjacent to Permitted Wetlands as Work Allows.



128 x 32 x 3
2 inch Skimmer
with 1.75 inch
Orifice Diameter
15 ft. weir
ID 7.1

MATCH LINE STA -L- 30+00.00
MATCH TO SHEET NO. 6

MATCH LINE STA -L- 44+00.00
MATCH TO SHEET NO. 8

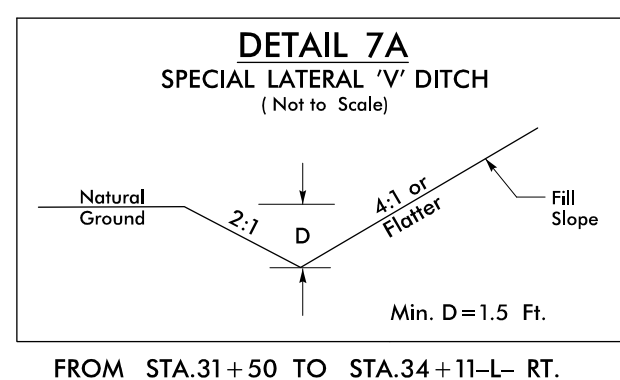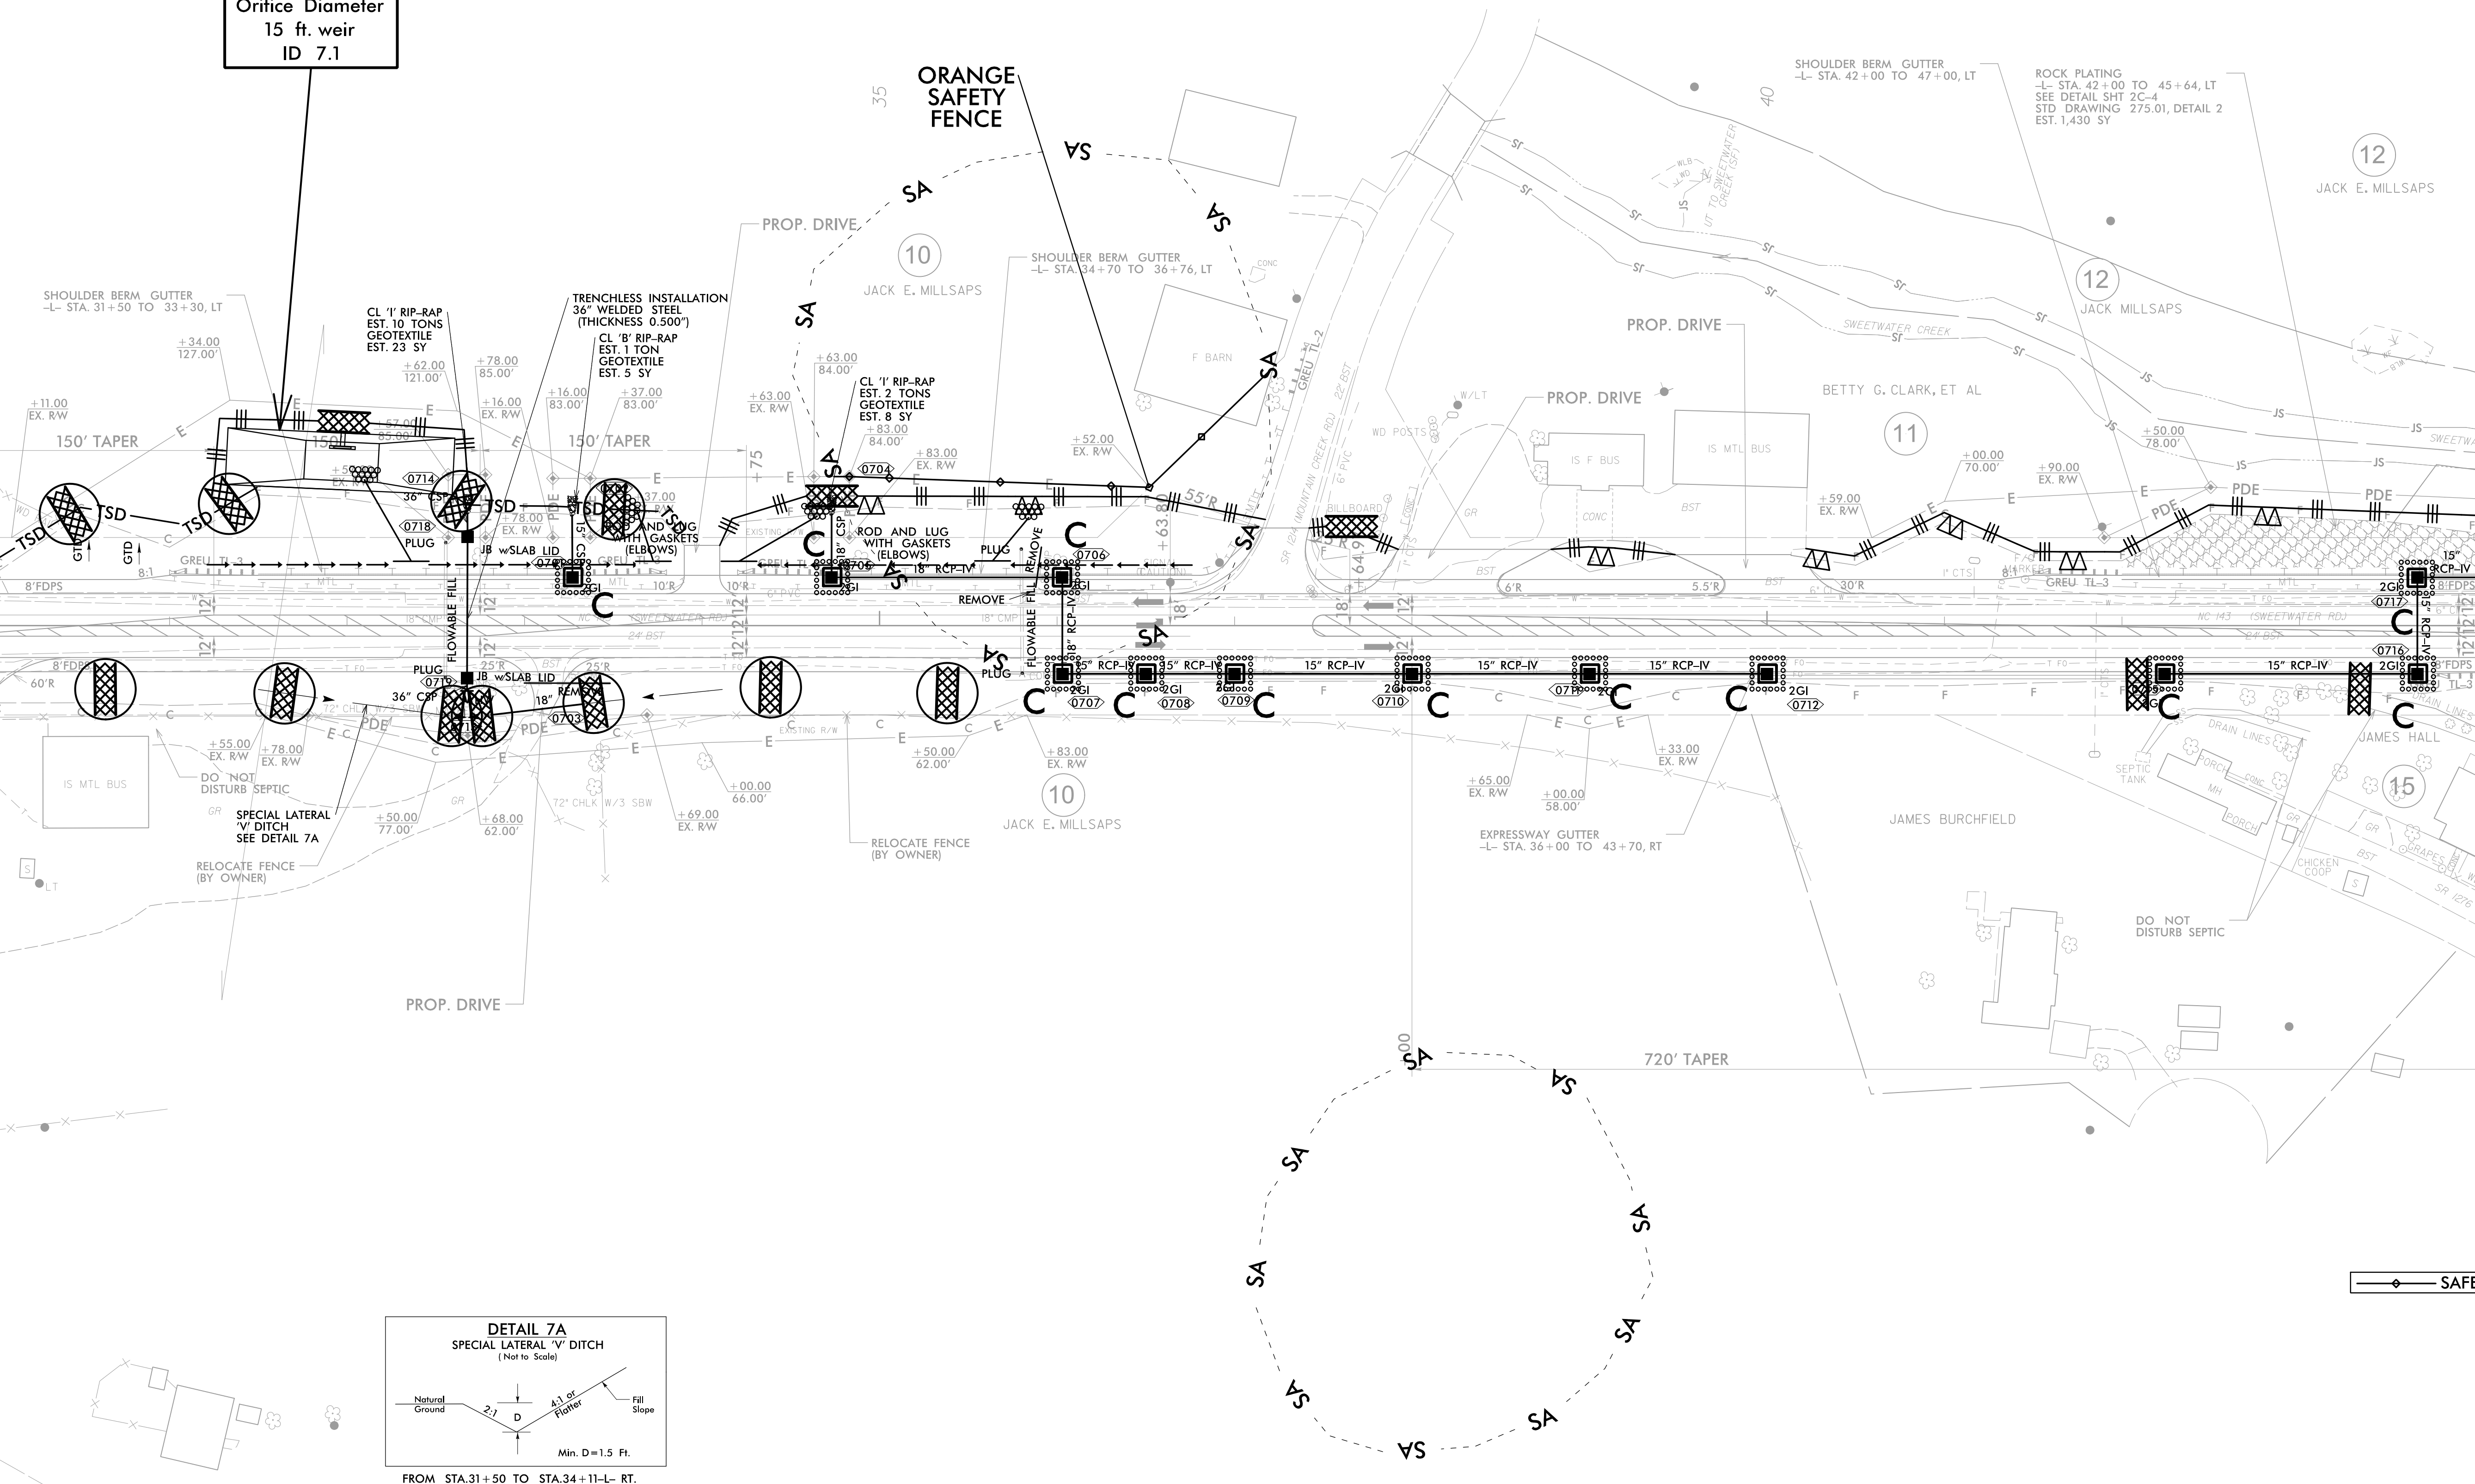

SAFETY FENCE