
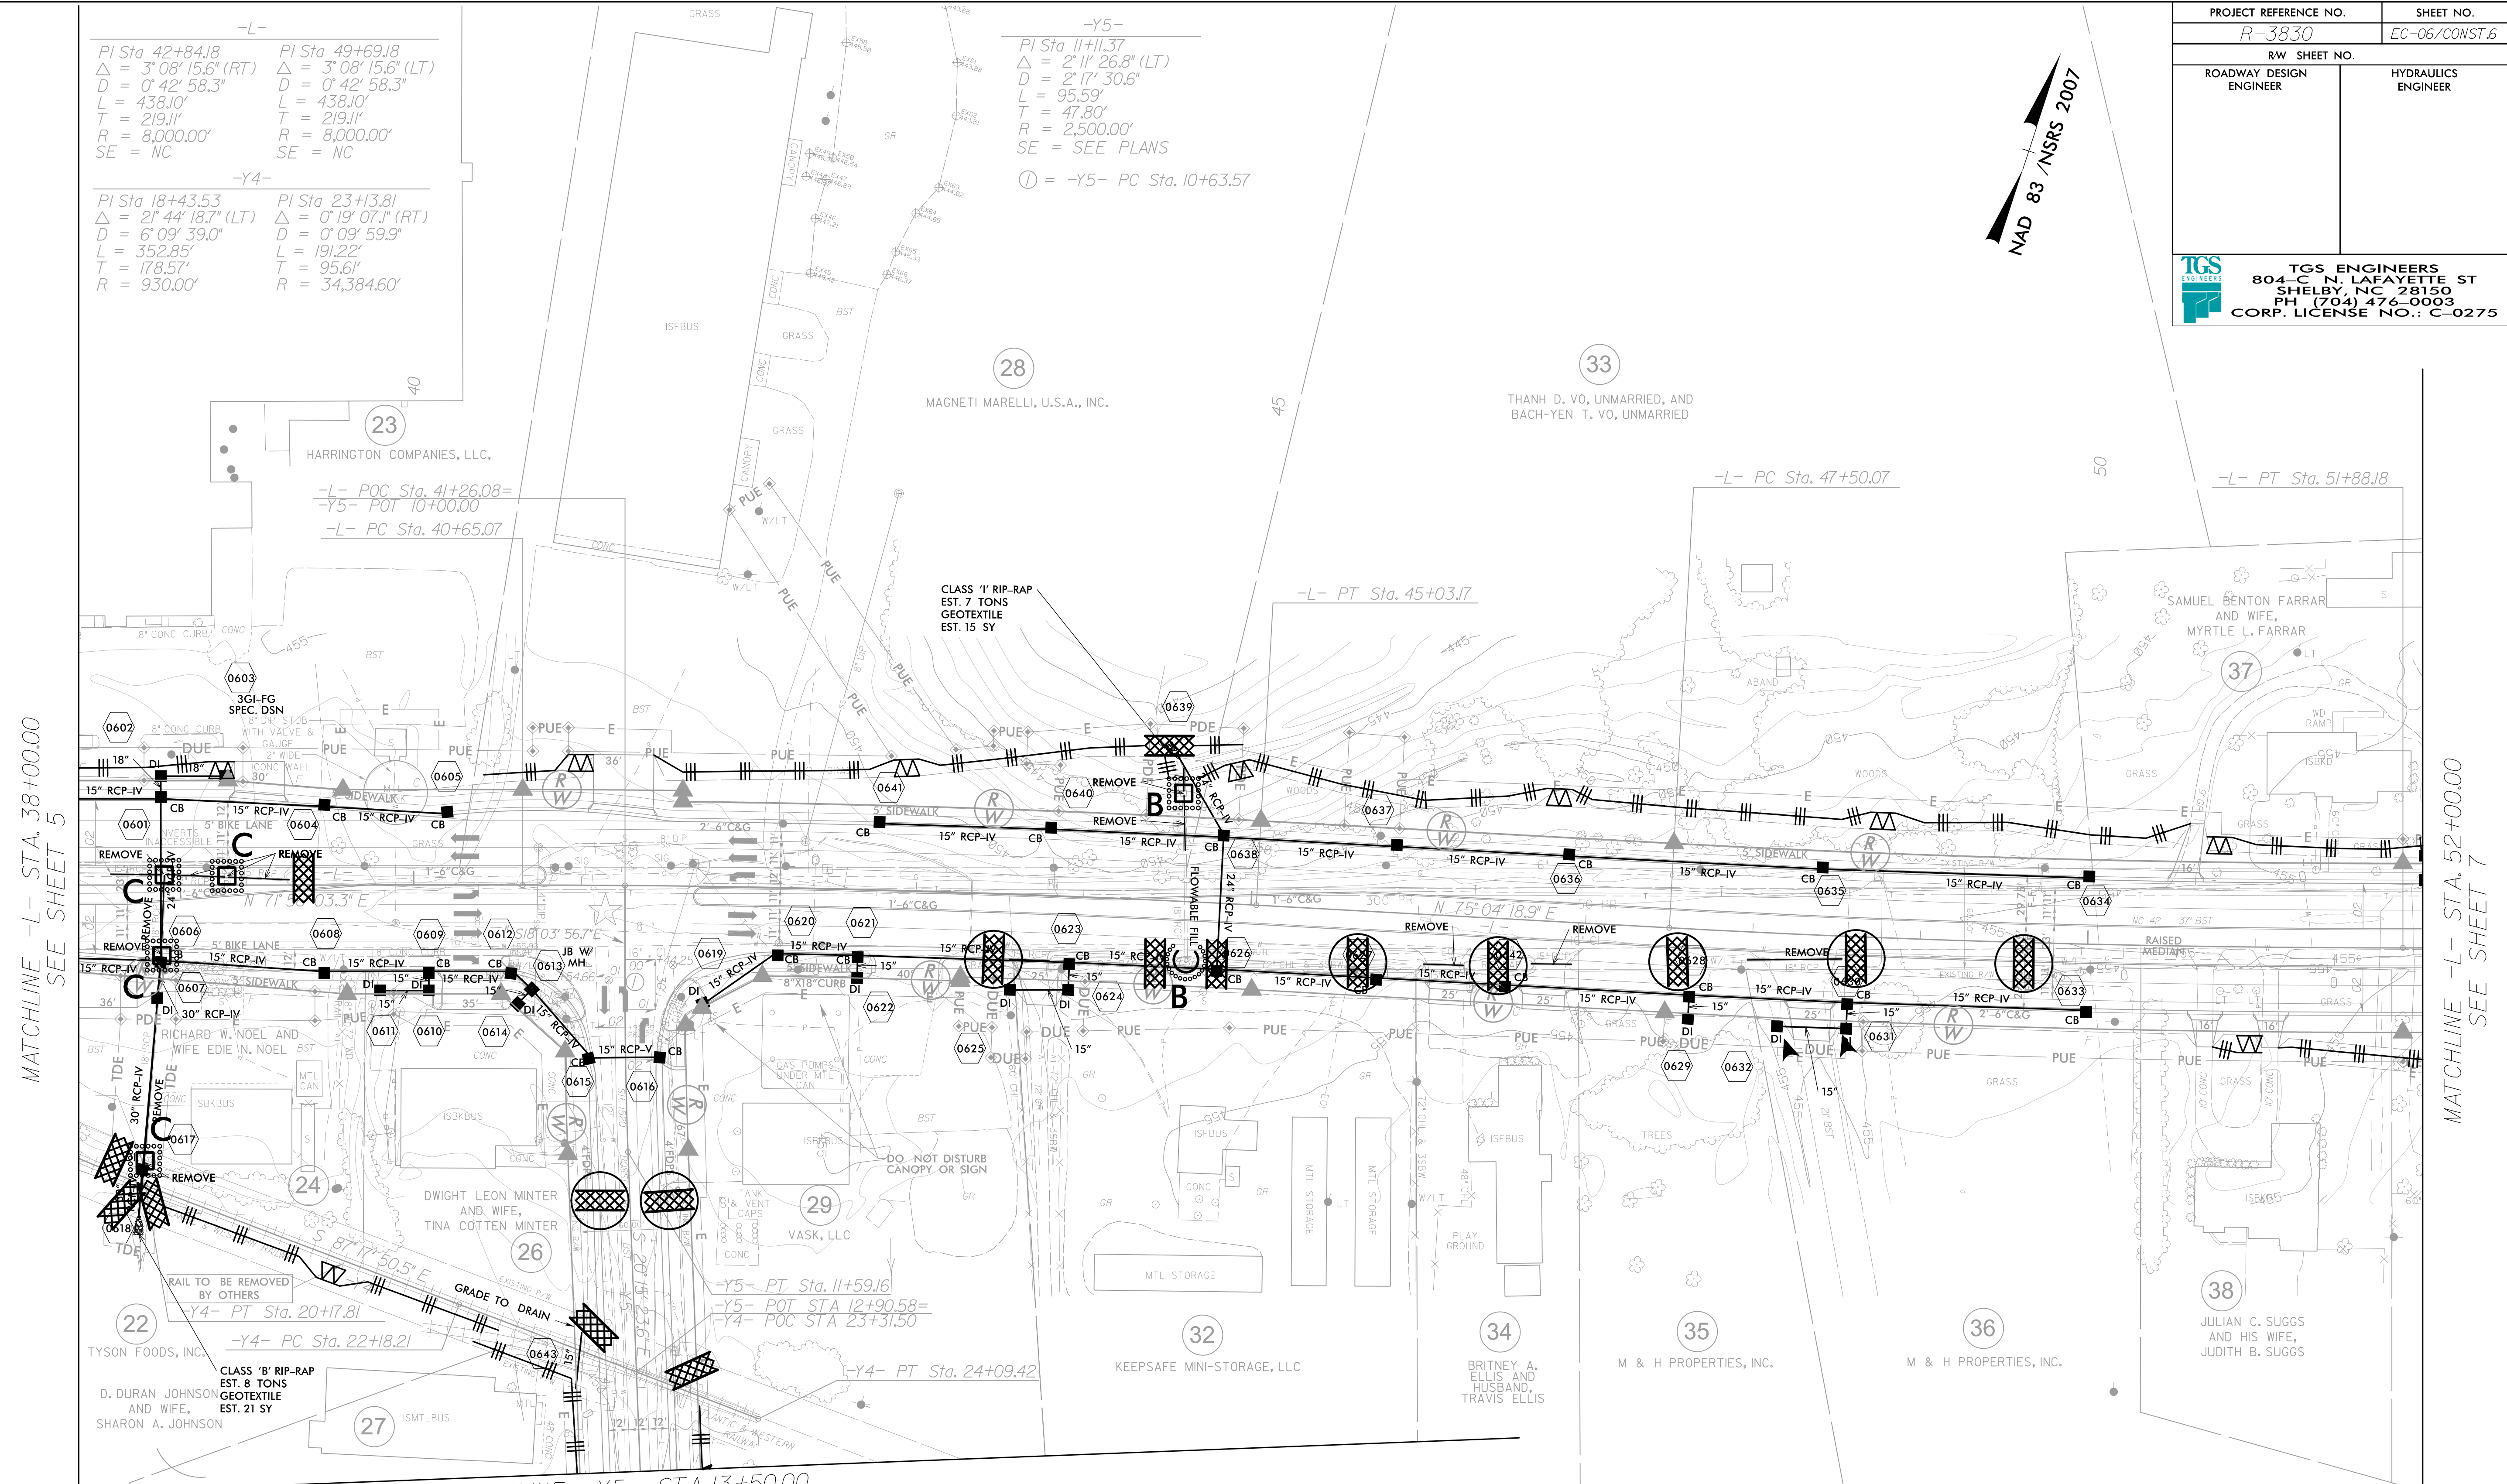
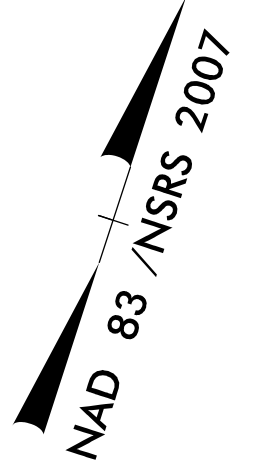


PROJECT REFERENCE NO. R-3830	SHEET NO. EC-06/CONST.6
RW SHEET NO.	
ROADWAY DESIGN ENGINEER	HYDRAULICS ENGINEER
 TGS ENGINEERS 804-C N. LAFAYETTE ST SHELBY, NC 28150 PH (704) 476-0003 CORP. LICENSE NO.: C-0275	

-L-
 PI Sta 42+84.8 Δ = 3° 08' 15.6" (RT) D = 0° 42' 58.3" L = 438.10' T = 219.11' R = 8,000.00' SE = NC
 PI Sta 49+69.8 Δ = 3° 08' 15.6" (LT) D = 0° 42' 58.3" L = 438.10' T = 219.11' R = 8,000.00' SE = NC

-Y4-
 PI Sta 18+43.53 Δ = 2° 44' 18.7" (LT) D = 6° 09' 39.0" L = 352.85' T = 178.57' R = 930.00'
 PI Sta 23+13.81 Δ = 0° 19' 07.1" (RT) D = 0° 09' 59.9" L = 191.22' T = 95.61' R = 34,384.60'

-Y5-
 PI Sta 11+11.37 Δ = 2° 11' 26.8" (LT) D = 2° 17' 30.6" L = 95.59' T = 47.80' R = 2,500.00' SE = SEE PLANS
 ⓪ = -Y5- PC Sta. 10+63.57



MATCHLINE -L- STA. 38+00.00
SEE SHEET 5

MATCHLINE -L- STA. 52+00.00
SEE SHEET 7

MATCHLINE -Y5- STA. 13+50.00
SEE SHEET 26

CLEARING AND GRUBBING
EROSION CONTROL FOR
CONSTRUCTION SHEET 6

NOTE:
PLACE TEMPORARY ROCK SEDIMENT DAMS TYPE - B
AND TEMPORARY ROCK SILT CHECKS TYPE - A AT
DRAINAGE OUTLETS.