
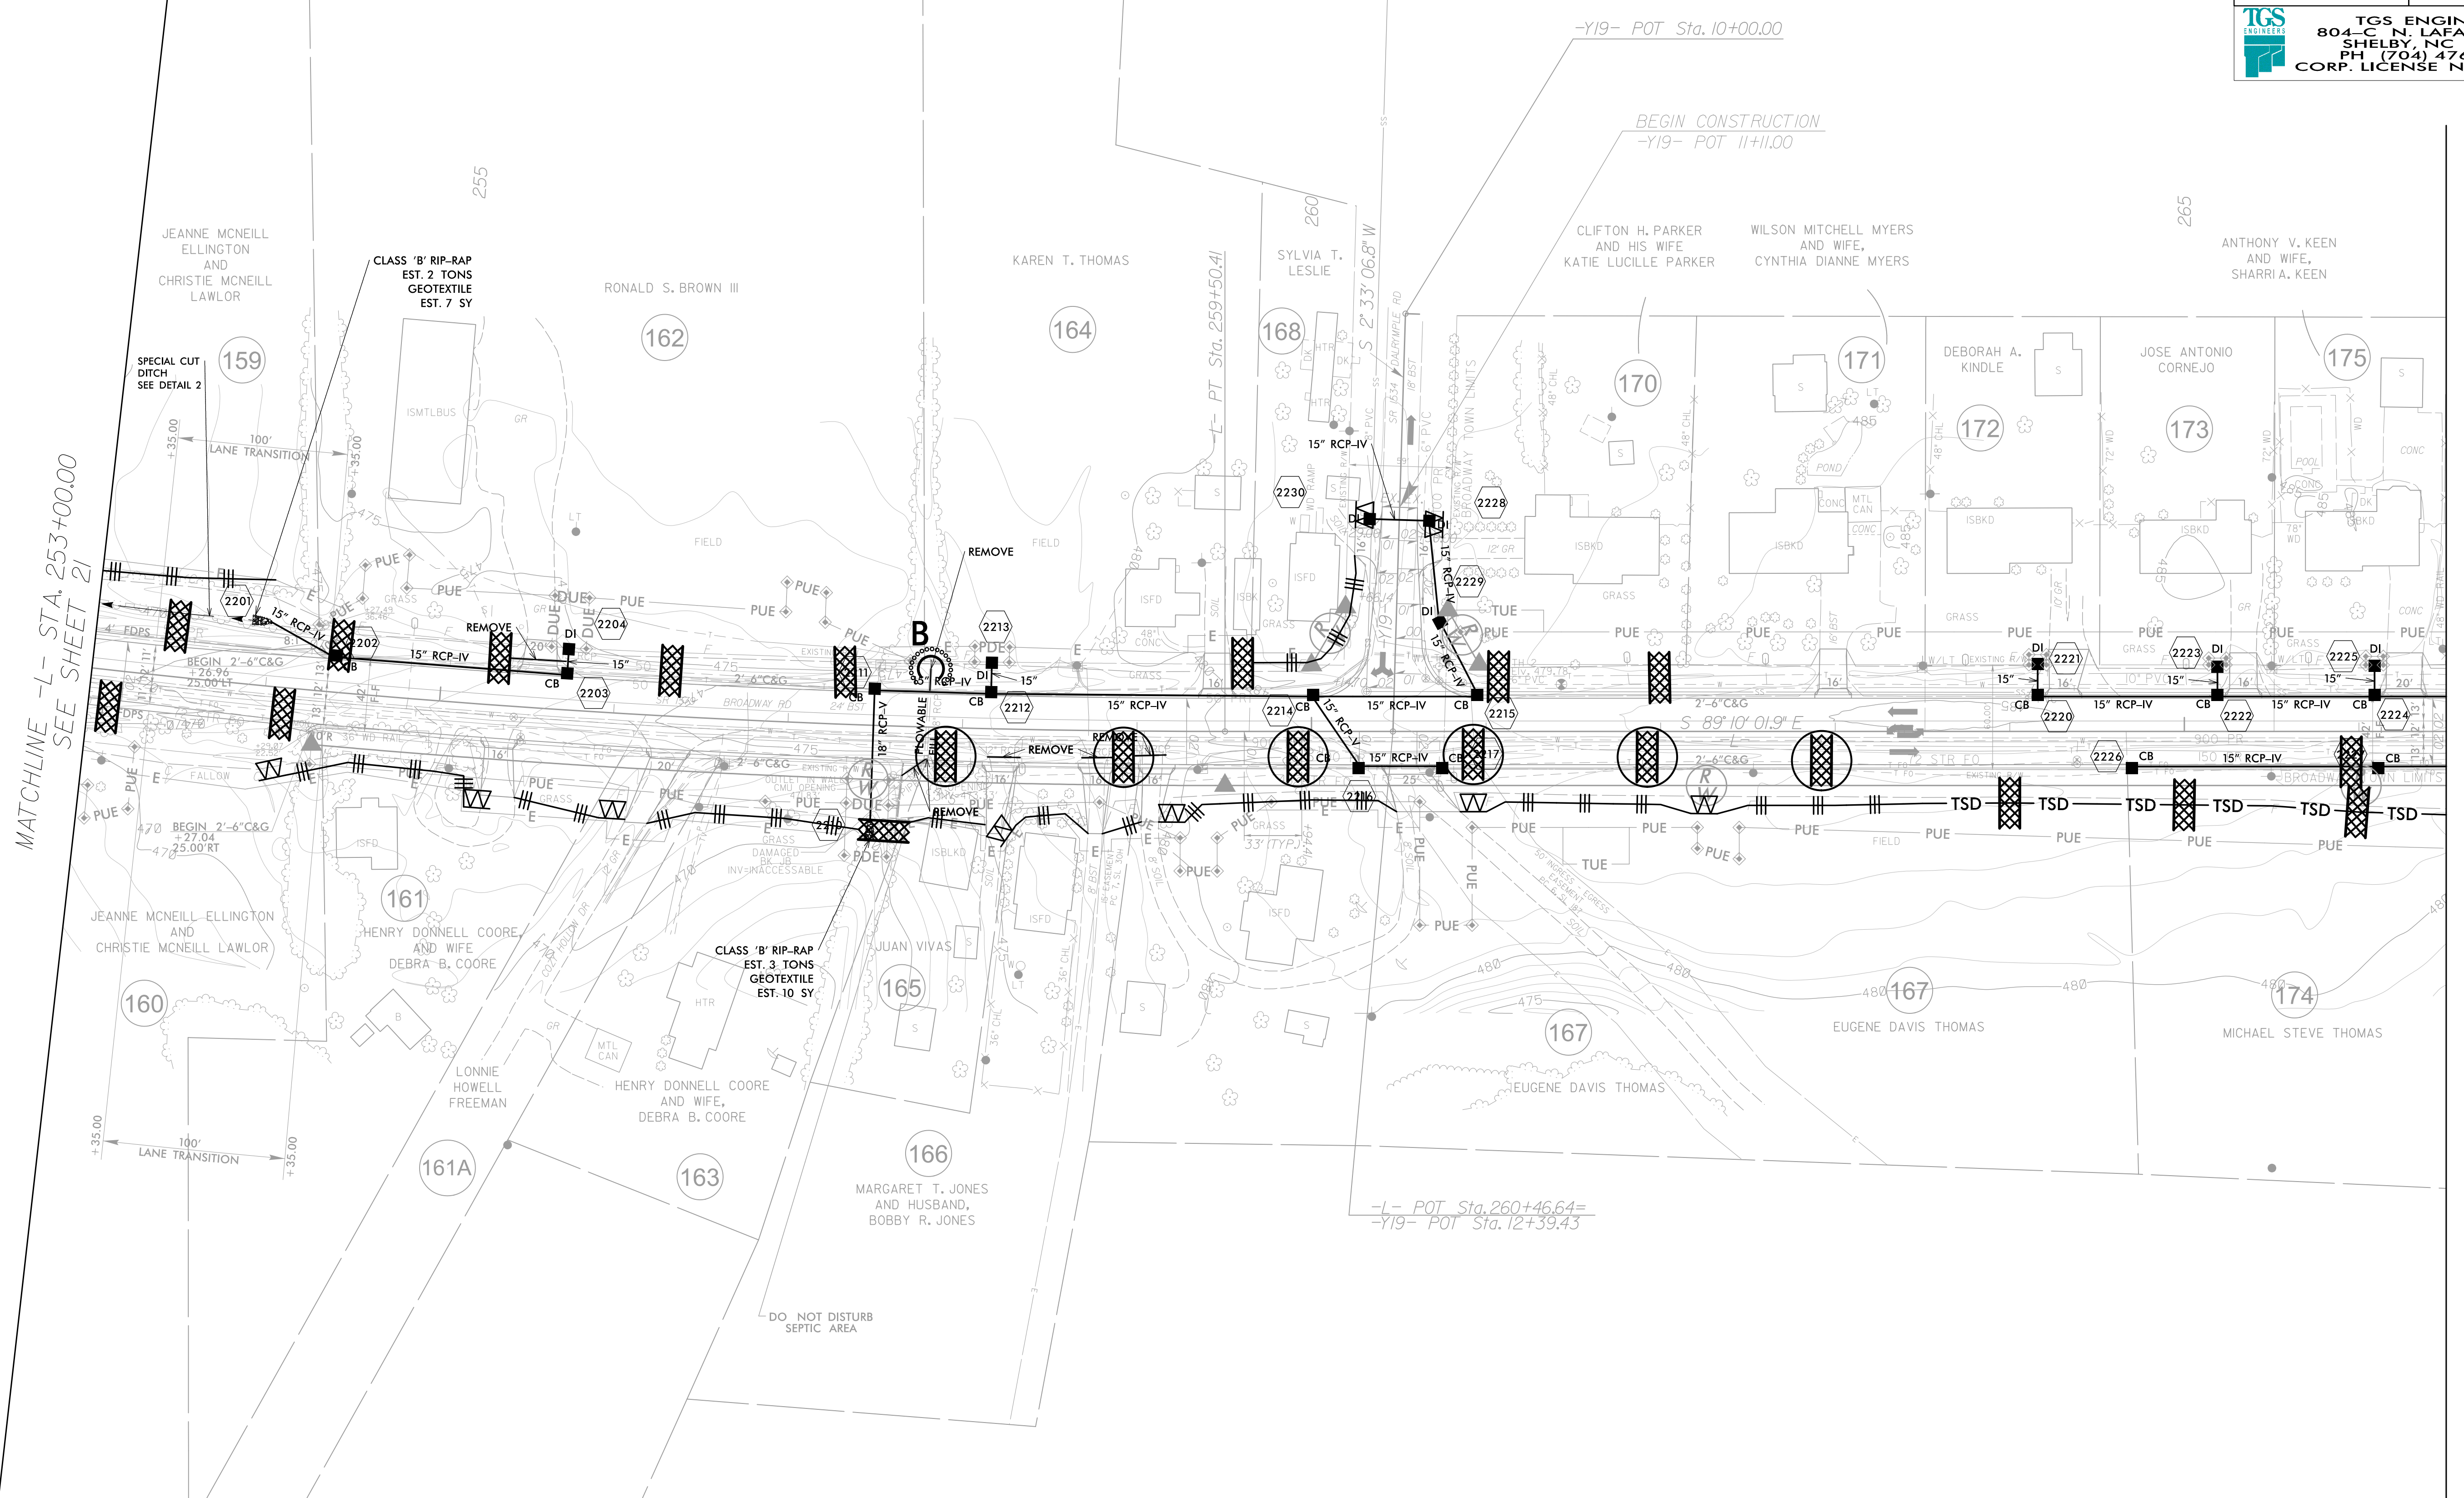
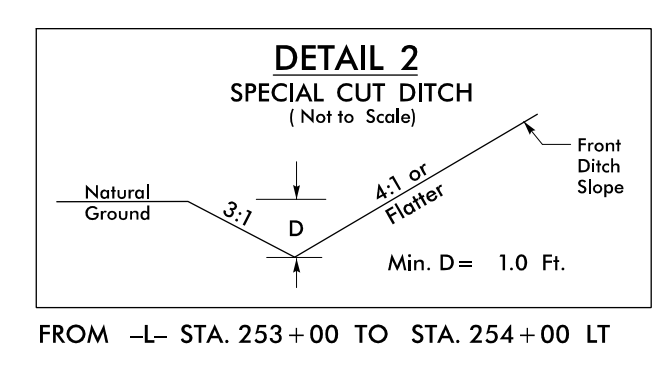


PROJECT REFERENCE NO.	SHEET NO.
R-3830	EC-23/CONST.22
RW SHEET NO.	
ROADWAY DESIGN ENGINEER	HYDRAULICS ENGINEER
 TGS ENGINEERS 804-C N. LAFAYETTE ST SHELBY, NC 28150 PH (704) 476-0003 CORP. LICENSE NO.: C-0275	

NAD 83 / NSRS 2007

-L-
 PI Sta. 249+46.76
 $\Delta = 20^{\circ} 02' 09.1''$ (LT)
 $D = 0^{\circ} 59' 16.3''$
 $L = 2,028.21'$
 $T = 1,024.57'$
 $R = 5,800.00'$
 $SE = 0.02$
 $Lr = 66'$



MATCHLINE -L- STA. 253+00.00
SEE SHEET 21

MATCHLINE -L- STA. 266+50.00
SEE SHEET 23

CLEARING AND GRUBBING
 EROSION CONTROL FOR
 CONSTRUCTION SHEET 22

NOTE:
 PLACE TEMPORARY ROCK SEDIMENT DAMS TYPE - B
 AND TEMPORARY ROCK SILT CHECKS TYPE - A AT
 DRAINAGE OUTLETS.