
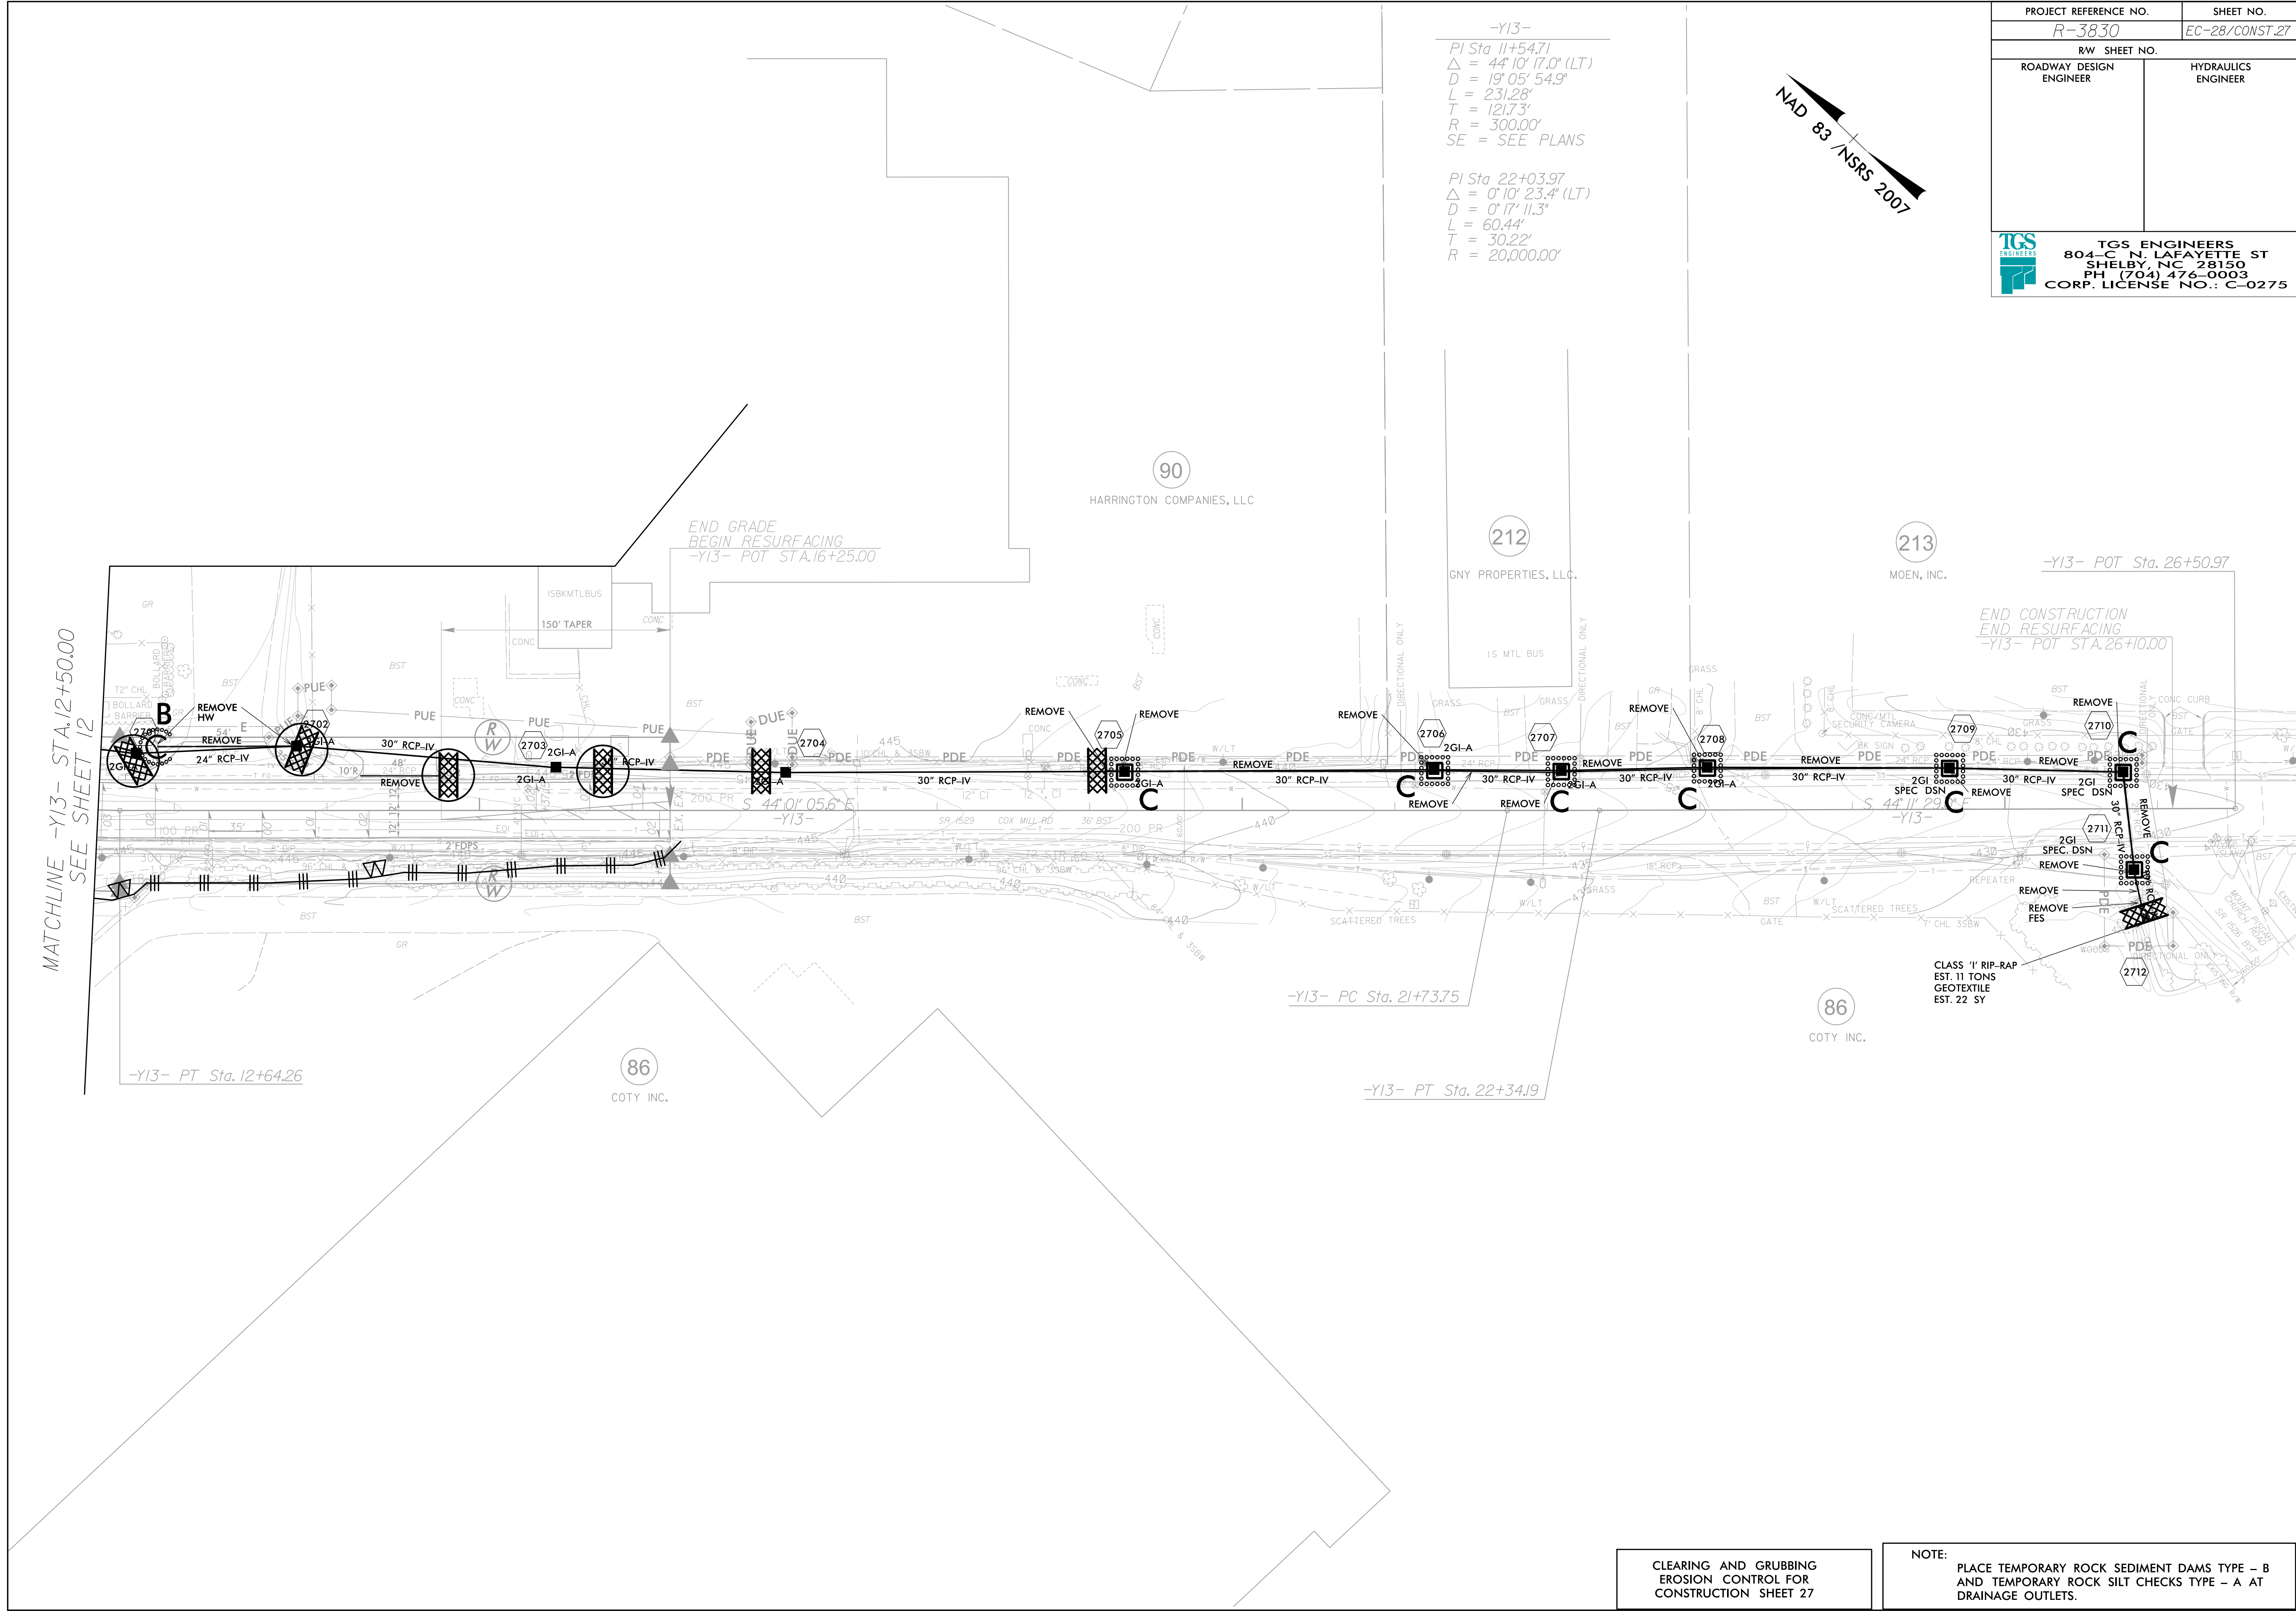
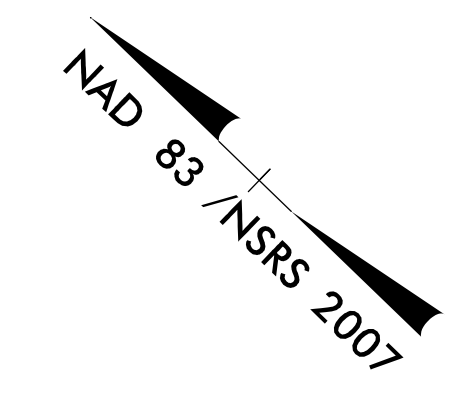


|   |                             |
|---|-----------------------------|
| PROJECT REFERENCE NO.<br>R-3830   | SHEET NO.<br>EC-28/CONST.27 |
| RW SHEET NO.  |                             |
| ROADWAY DESIGN ENGINEER   | HYDRAULICS ENGINEER         |
|  <b>TGS ENGINEERS</b><br>804-C N. LAFAYETTE ST<br>SHELBY, NC 28150<br>PH (704) 476-0003<br>CORP. LICENSE NO.: C-0275 |                             |

-Y13-  
 PI Sta 11+54.71  
 $\Delta = 44^{\circ}10'17.0"$  (LT)  
 $D = 19^{\circ}05'54.9"$   
 $L = 231.28'$   
 $T = 121.73'$   
 $R = 300.00'$   
 SE = SEE PLANS

PI Sta 22+03.97  
 $\Delta = 0^{\circ}10'23.4"$  (LT)  
 $D = 0^{\circ}17'11.3"$   
 $L = 60.44'$   
 $T = 30.22'$   
 $R = 20,000.00'$



MATCHLINE -Y13- STA.12+50.00  
SEE SHEET 12

CLEARING AND GRUBBING  
 EROSION CONTROL FOR  
 CONSTRUCTION SHEET 27

NOTE:  
 PLACE TEMPORARY ROCK SEDIMENT DAMS TYPE - B  
 AND TEMPORARY ROCK SILT CHECKS TYPE - A AT  
 DRAINAGE OUTLETS.