
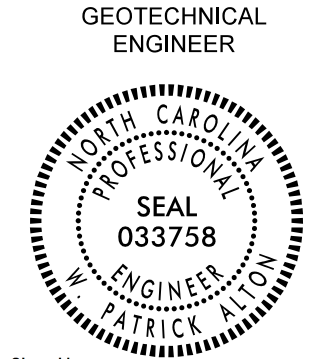


RETAINING WALL NO. 3

GEOTECHNICAL ENGINEER
 ENGINEER

 Documented by: *Patrick Altier* 8/7/2019
 DATE SIGNATURE DATE
DOCUMENT NOT CONSIDERED FINAL UNLESS ALL SIGNATURES COMPLETED



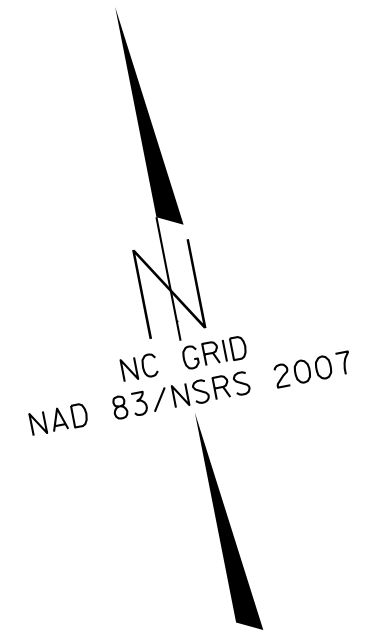


BEGIN PROP. RET. WALL
 -L- STA. 102+14.88
 OFF 50.59' LT.
 (-WL3- STA. 10+75.05)
 -L- STA. 102+40.36
 OFF 46.97' LT.
 (-WL3- STA. 11+00.74)

END PROP. RET. WALL
 -L- STA. 105+03.34
 OFF 47.44' LT.
 (-WL3- STA. 13+63.67)
 -L- STA. 104+69.98
 OFF 47.00' LT.
 (-WL3- STA. 13+30.31)

-WL3-

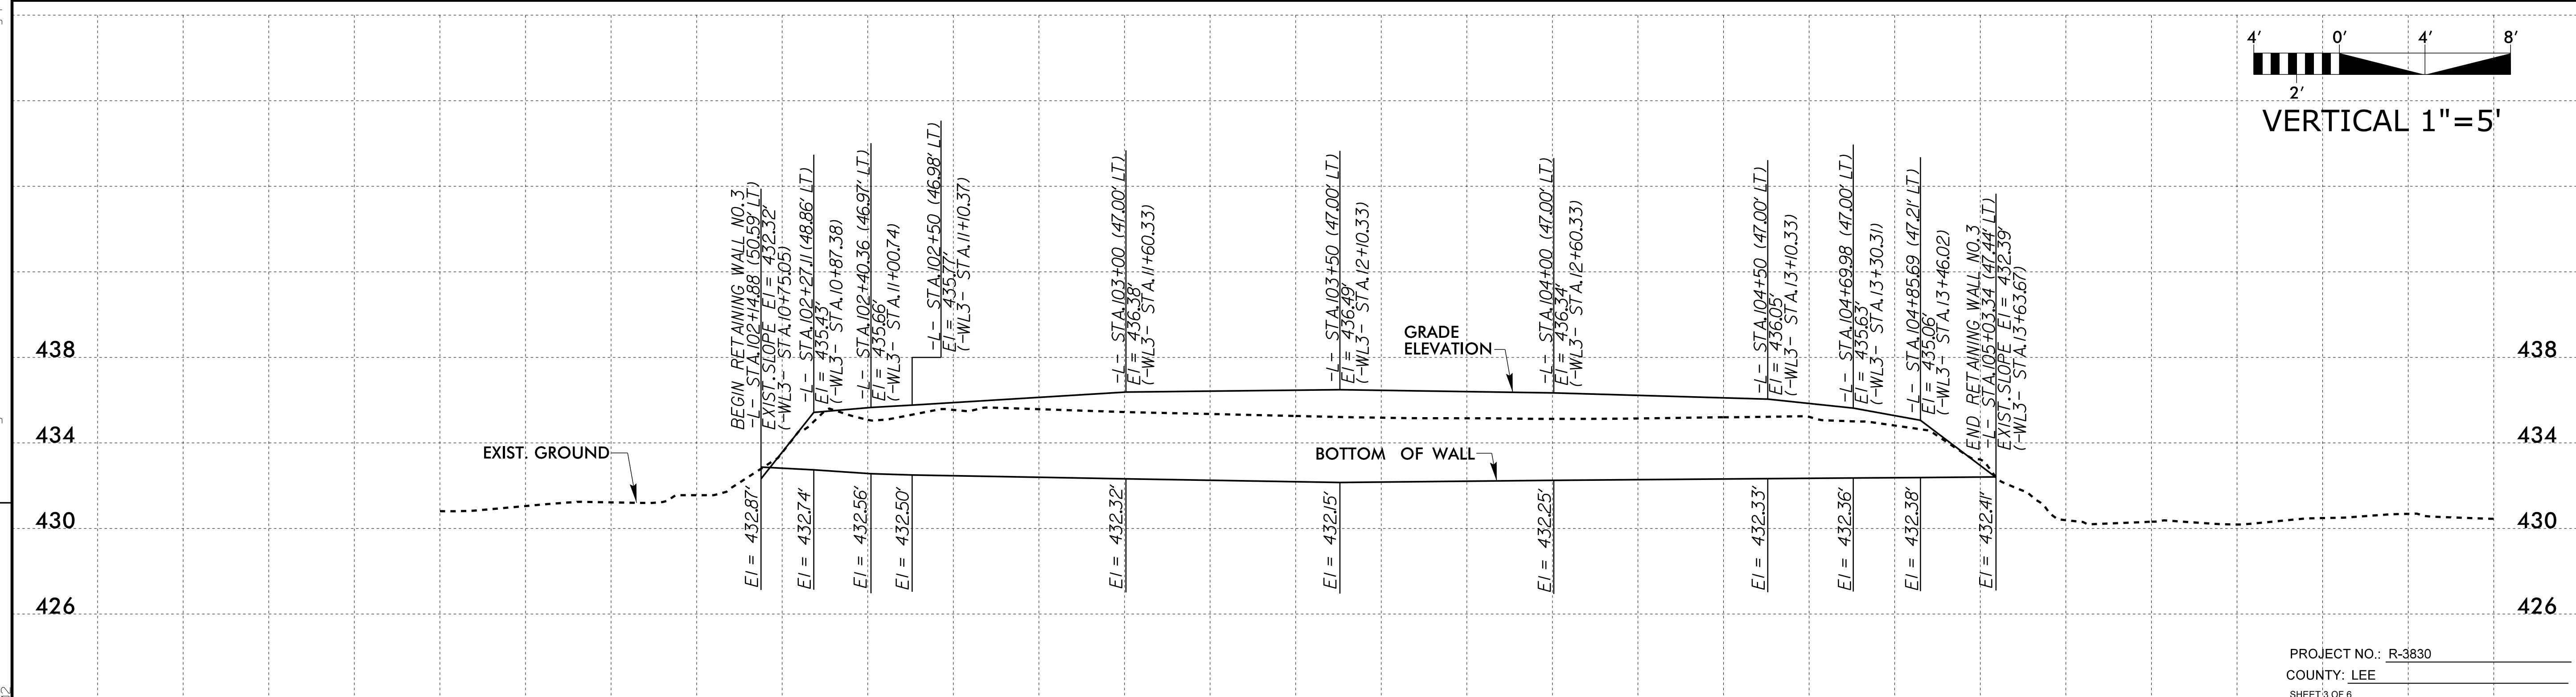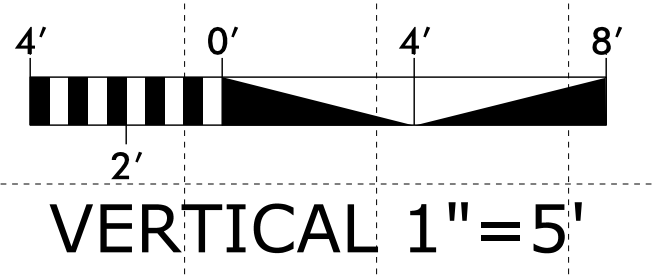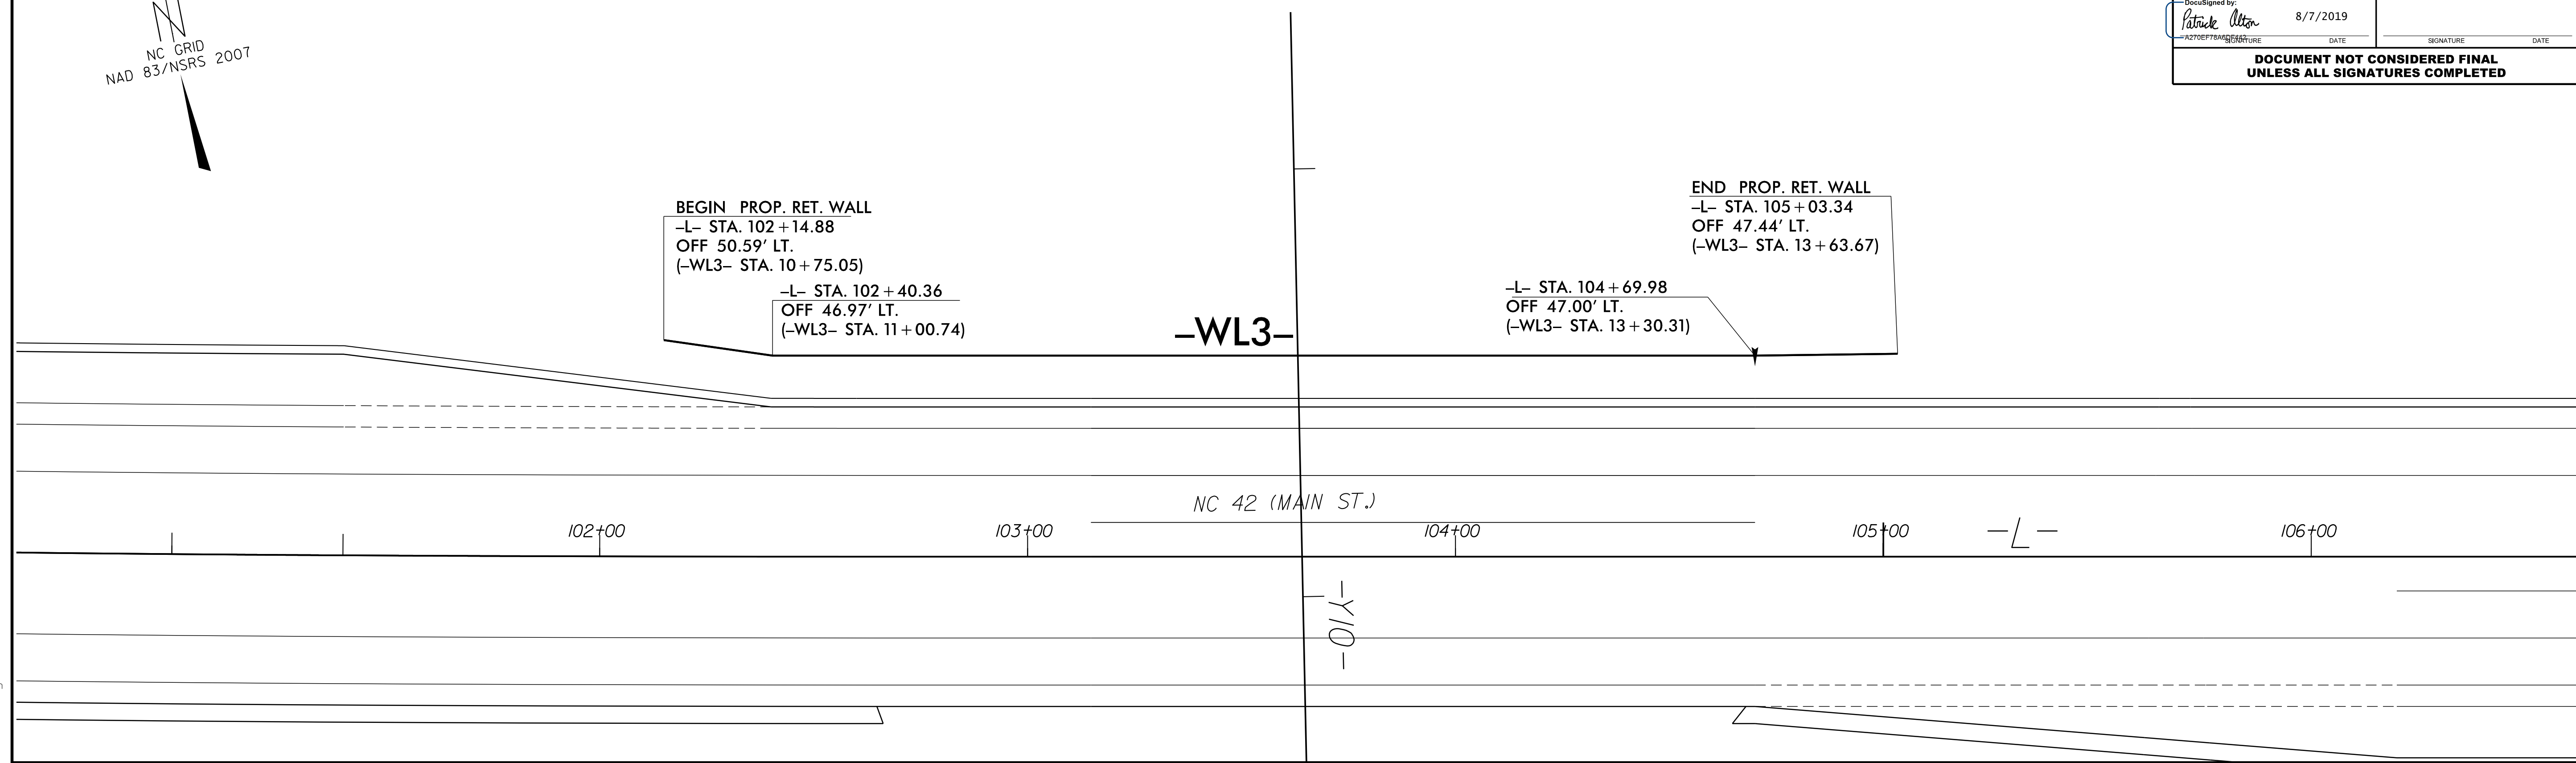

REVISIONS



WALL ENVELOPE FOR RETAINING WALL NO. 3

THE WALL ENVELOPE DOES NOT ACCURATELY DEPICT THE ACTUAL FACE OF THE WALL

PROJECT NO.: R-3830
 COUNTY: LEE
 SHEET 3 OF 6

SINCE 1881

 NORTH CAROLINA DEPARTMENT OF TRANSPORTATION DIVISION OF HIGHWAYS

GEOTECHNICAL ENGINEERING UNIT
 MSE RETAINING WALLS PLAN AND PROFILES

REVISIONS					
NO.	BY	DATE	NO.	BY	DATE
1			3		
2			4		

 SHEET NO. WV-3

14\FEB-2018 13:00 C:\Users\paltier\OneDrive\Documents\Projects\R-3830\Drawings\Walls\Wall3.dgn
 14\FEB-2018 13:00 C:\Users\paltier\OneDrive\Documents\Projects\R-3830\Drawings\Walls\Wall3.dgn
 14\FEB-2018 13:00 C:\Users\paltier\OneDrive\Documents\Projects\R-3830\Drawings\Walls\Wall3.dgn

-WL3- STATIONS 10 11 12 13 18+00 19+00 14 -WL3- STATIONS