


BENCHMARK: BM#12; BOLT IN BASE OF WEAVERVILLE MARSHALL EXIT 1 MILE SIGN; STA. 318+26.65 -L-, OFFSET 98.69' RT; N 725,170 E 937,582 EL. 2036.26

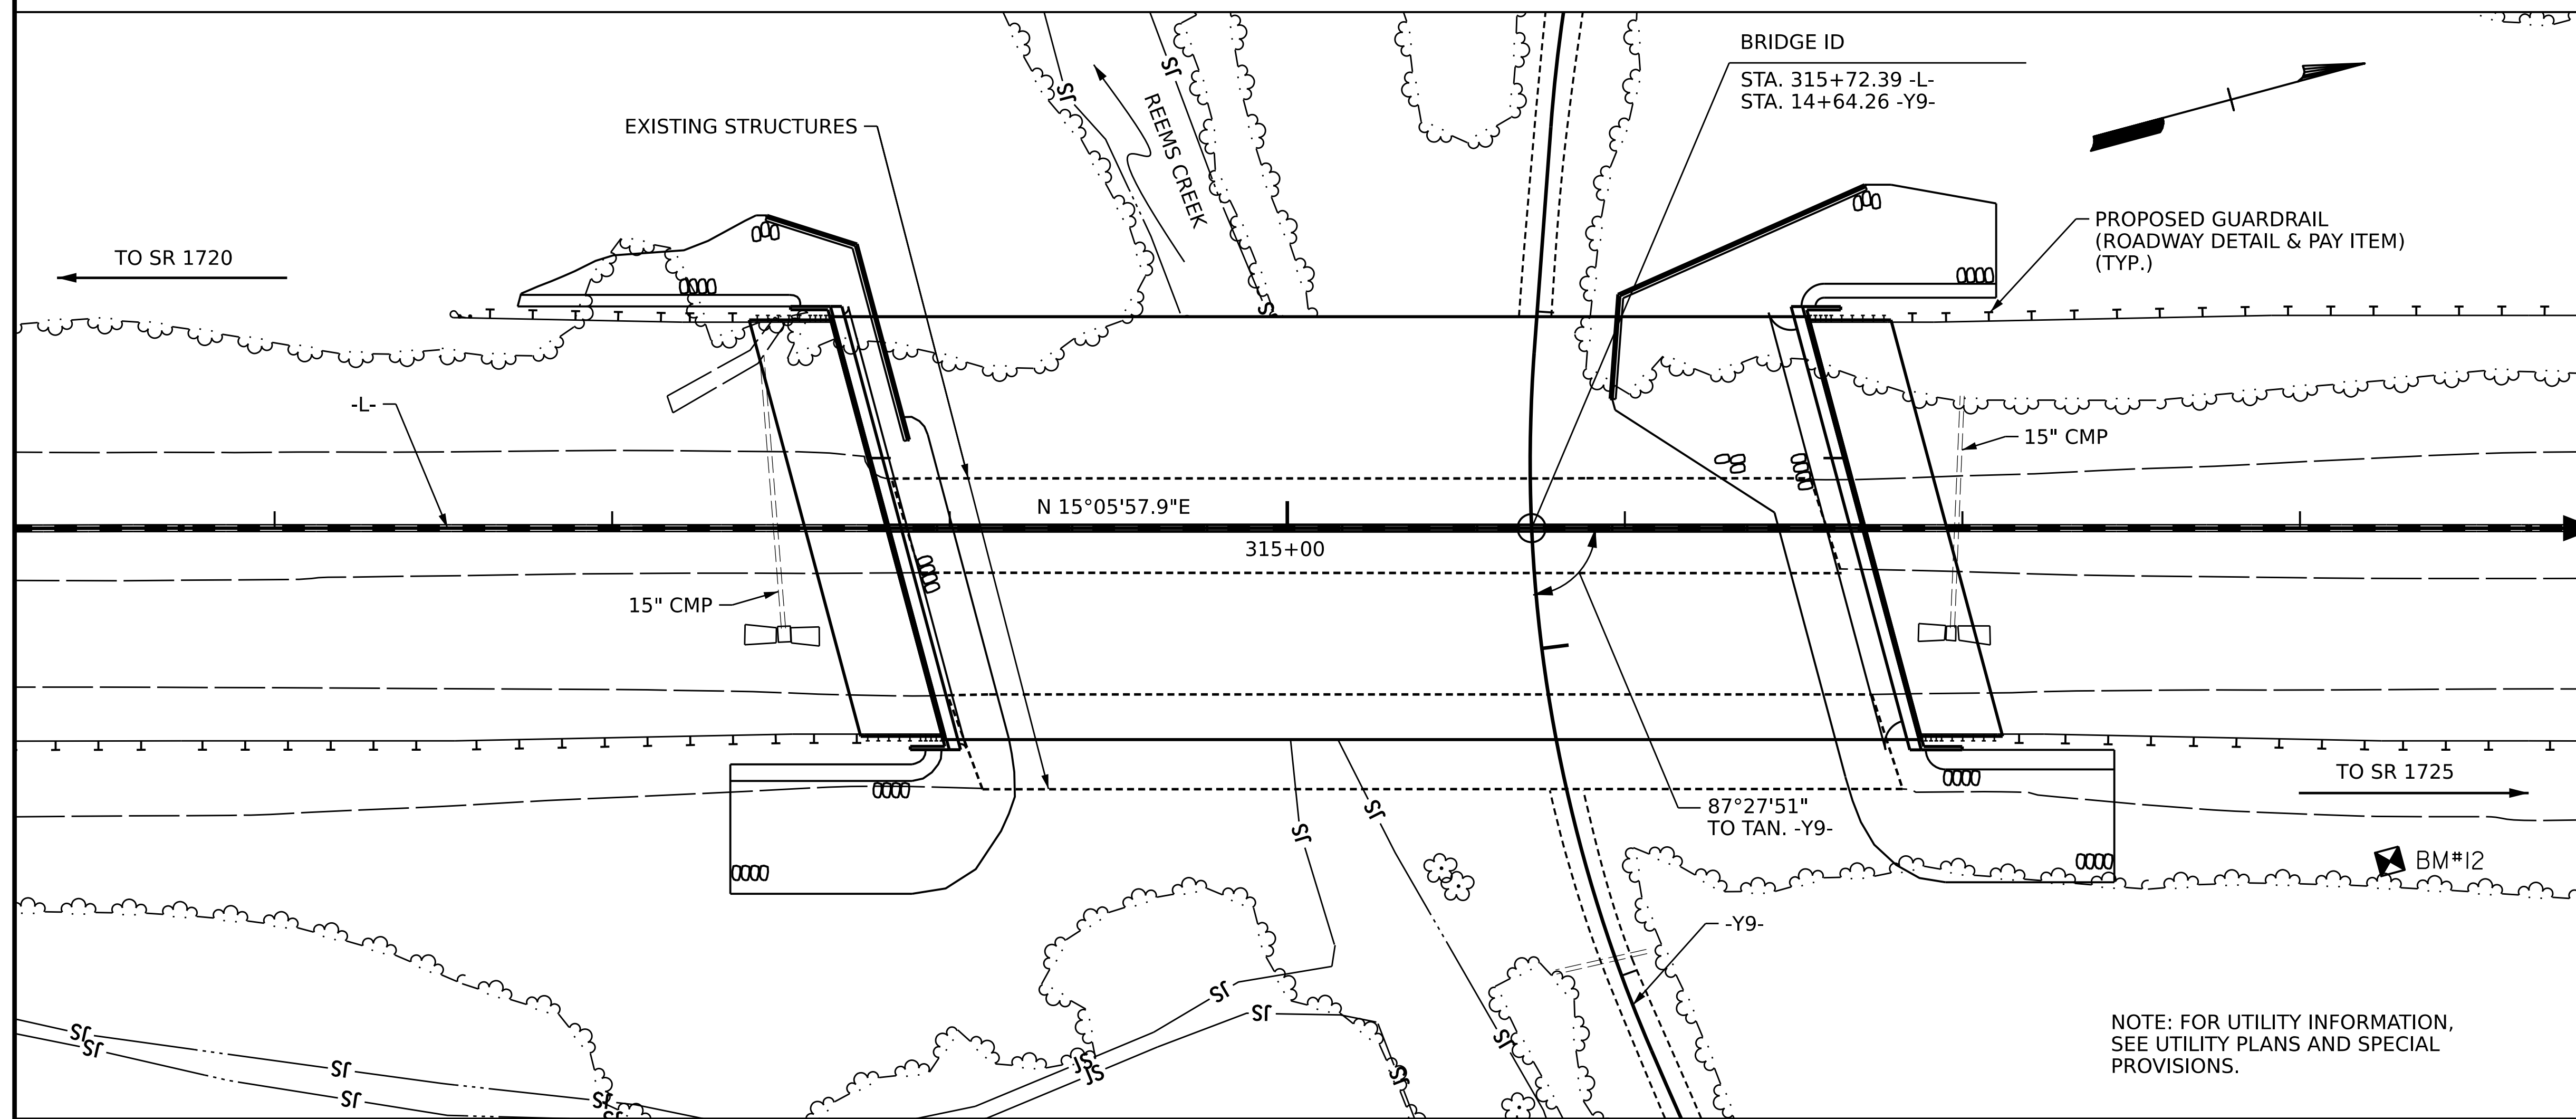

NOTES:

FOR GENERAL NOTES, SEE SHEET 4 OF 4.
FOR TOTAL BILL OF MATERIAL, SEE SHEET 4 OF 4.

LOCATION SKETCH


NOTE: FOR UTILITY INFORMATION,
SEE UTILITY PLANS AND SPECIAL
PROVISIONS.

PROJECT NO. B-4442

BUNCOMBE COUNTY

STATION: 315+72.39 -L-

SHEET 4 OF 5

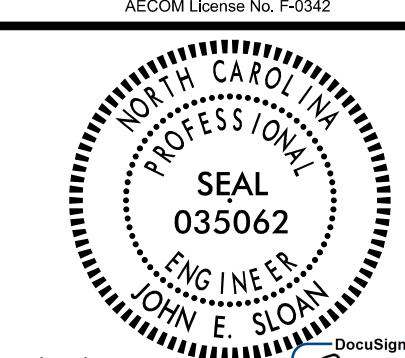

STATE OF NORTH CAROLINA
DEPARTMENT OF TRANSPORTATION
RALEIGH

GENERAL DRAWING

FOR BRIDGE ON US 19/US 23/US
25/US 70/FUTURE I-26
OVER REEMS CREEK
BETWEEN SR 1720 & SR 1725

DRAWN BY :	D.R. DRUM	DATE :	03/2022
CHECKED BY :	J.C. MORRISON	DATE :	05/2022
DESIGN ENGINEER OF RECORD:	J.E. SLOAN	DATE :	05/2022

DOCUMENT NOT CONSIDERED
FINAL UNLESS ALL
SIGNATURES COMPLETED

8/17/2022

DocuSigned by
John E. Sloan
940688320C8D48

REVISIONS						SHEET NO.
NO.	BY:	DATE:	NO.	BY:	DATE:	TOTAL SHEETS
1			3			58
2			4			58