
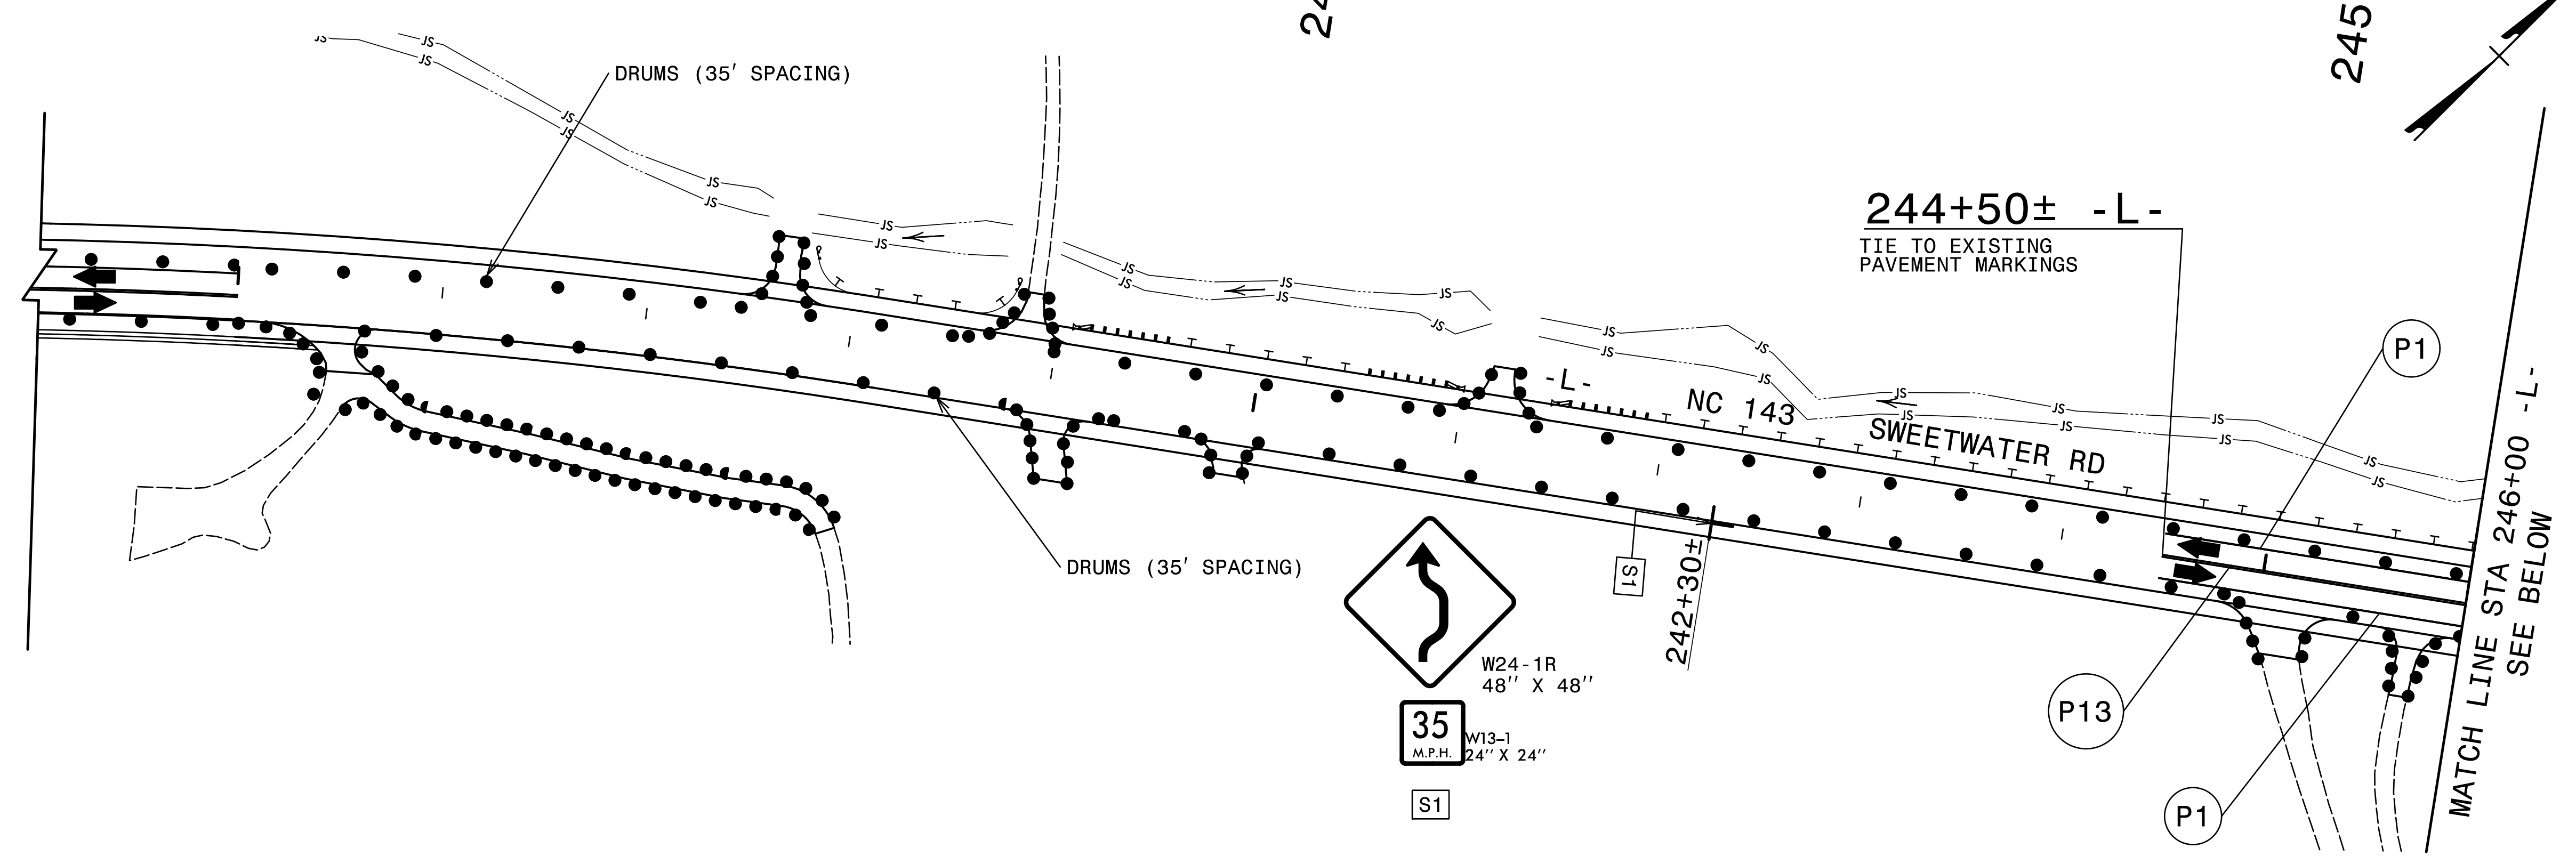




PHASE 2, STEP 1B

PROJ. REFERENCE NO.	SHEET NO.
A-0009CB	TMP-18
 TGS ENGINEERS 201 W. MARION ST., STE 200 SHELBY, NC 28150 PH (704) 476-0003 CORP. LICENSE NO.: C-0275	



PLACE TEMPORARY CONCRETE BARRIER WITH CRASH CUSHIONS AND SHIFT TRAFFIC ONTO TEMPORARY PAVEMENT. COMPLETE CONSTRUCTION OF 95"X67" CAA PIPE-ARCH


SEE EROSION CONTROL PLANS FOR CULVERT CONSTRUCTION SEQUENCE.

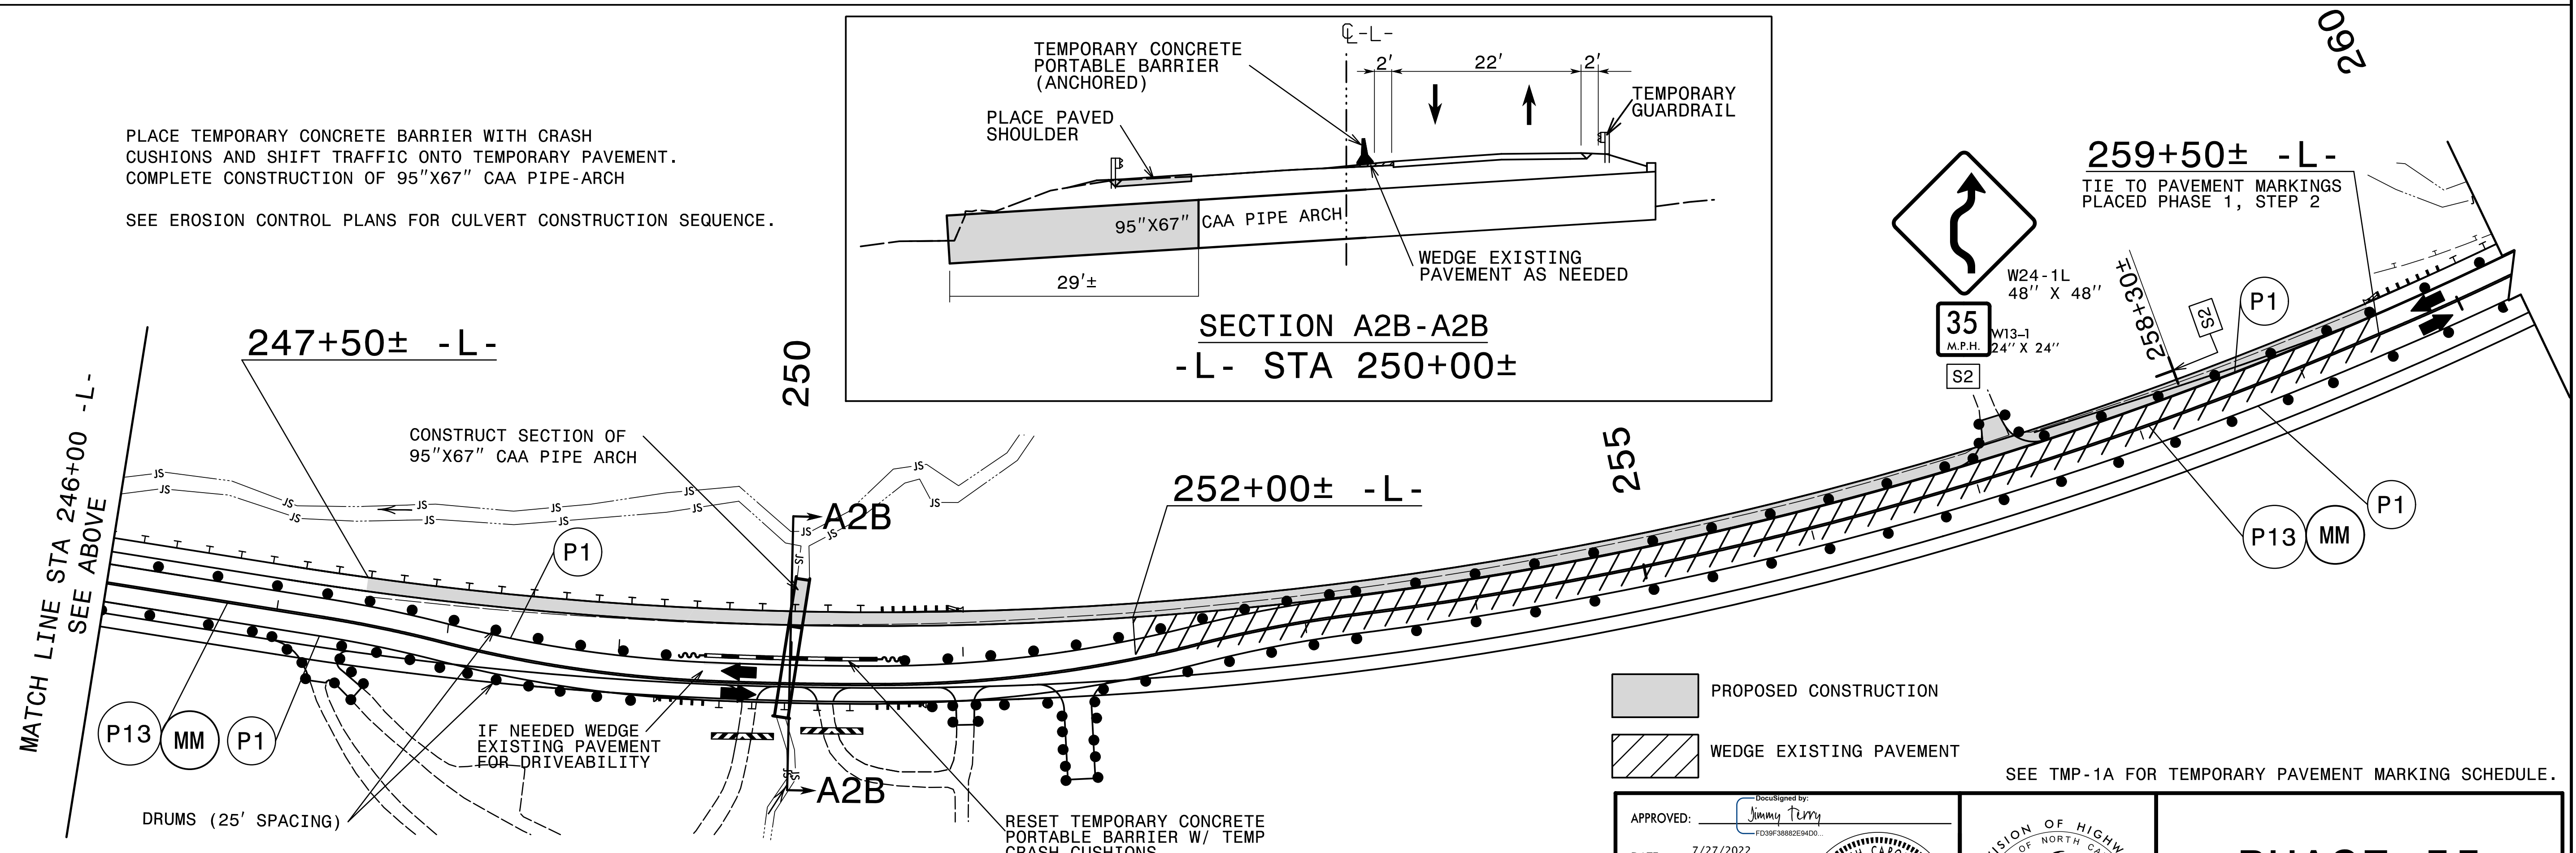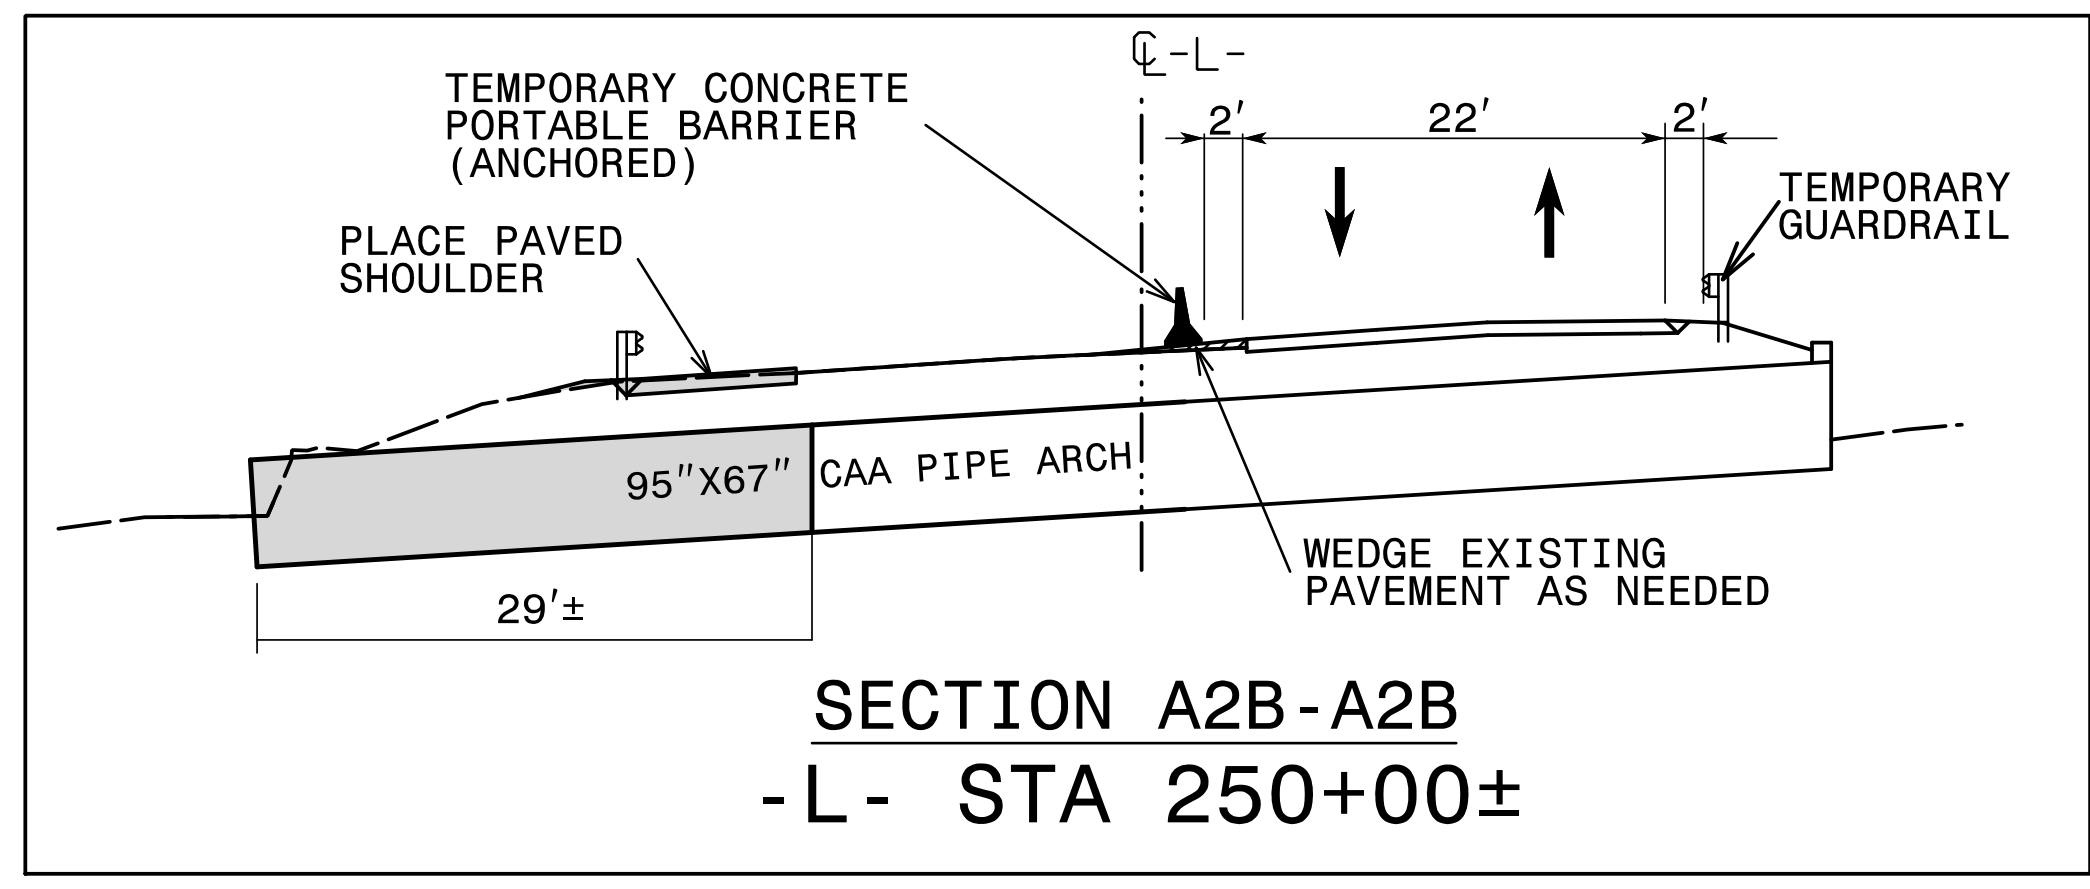


THE CONTRACTOR SHALL COMPLETE ALL WORK REQUIRED TO CONSTRUCT THE 95" X 67" CAA PIPE ARCH IN 120 CONSECUTIVE CALENDAR DAYS.

PERMANENT VEGETATION SEEDING OF SLOPES SHALL BE COMPLETED PRIOR TO THE COMPLETION OF THIS INTERMEDIATGE CONTRACT TIME.


SEE INTERMEDIATE CONTRACT AND LIQUIDATED DAMAGES.

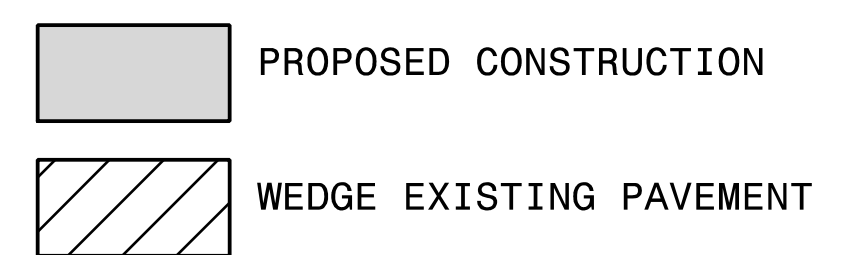


SEE TMP-1A FOR TEMPORARY PAVEMENT MARKING SCHEDULE.

 APPROVED: 

DATE: 7/27/2022

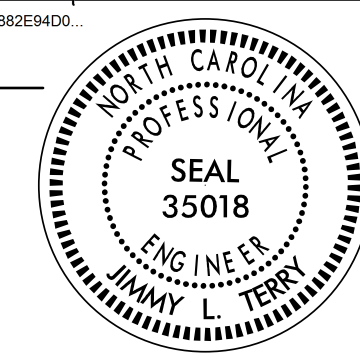

DOCUMENT NOT CONSIDERED FINAL UNLESS ALL SIGNATURES COMPLETED

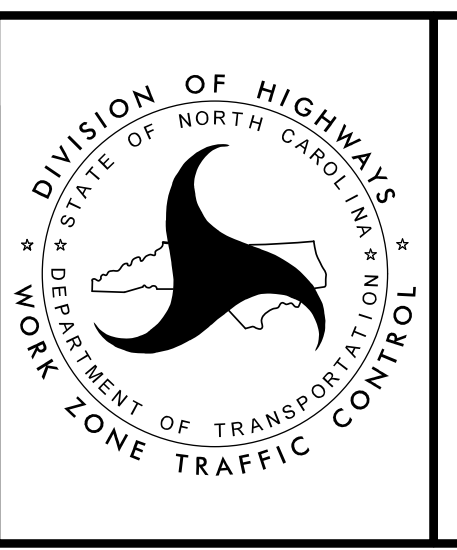

PHASE II

NC 143

7/26/2022
 V:\NC009\Traffic\TrafficControl\TCPA-0009CB\A-0009CB-TC_TMP_18(PH2_Def.dwg)
 User: jsmelin