


← TO ROBBINSVILLE

TO STECOAH →

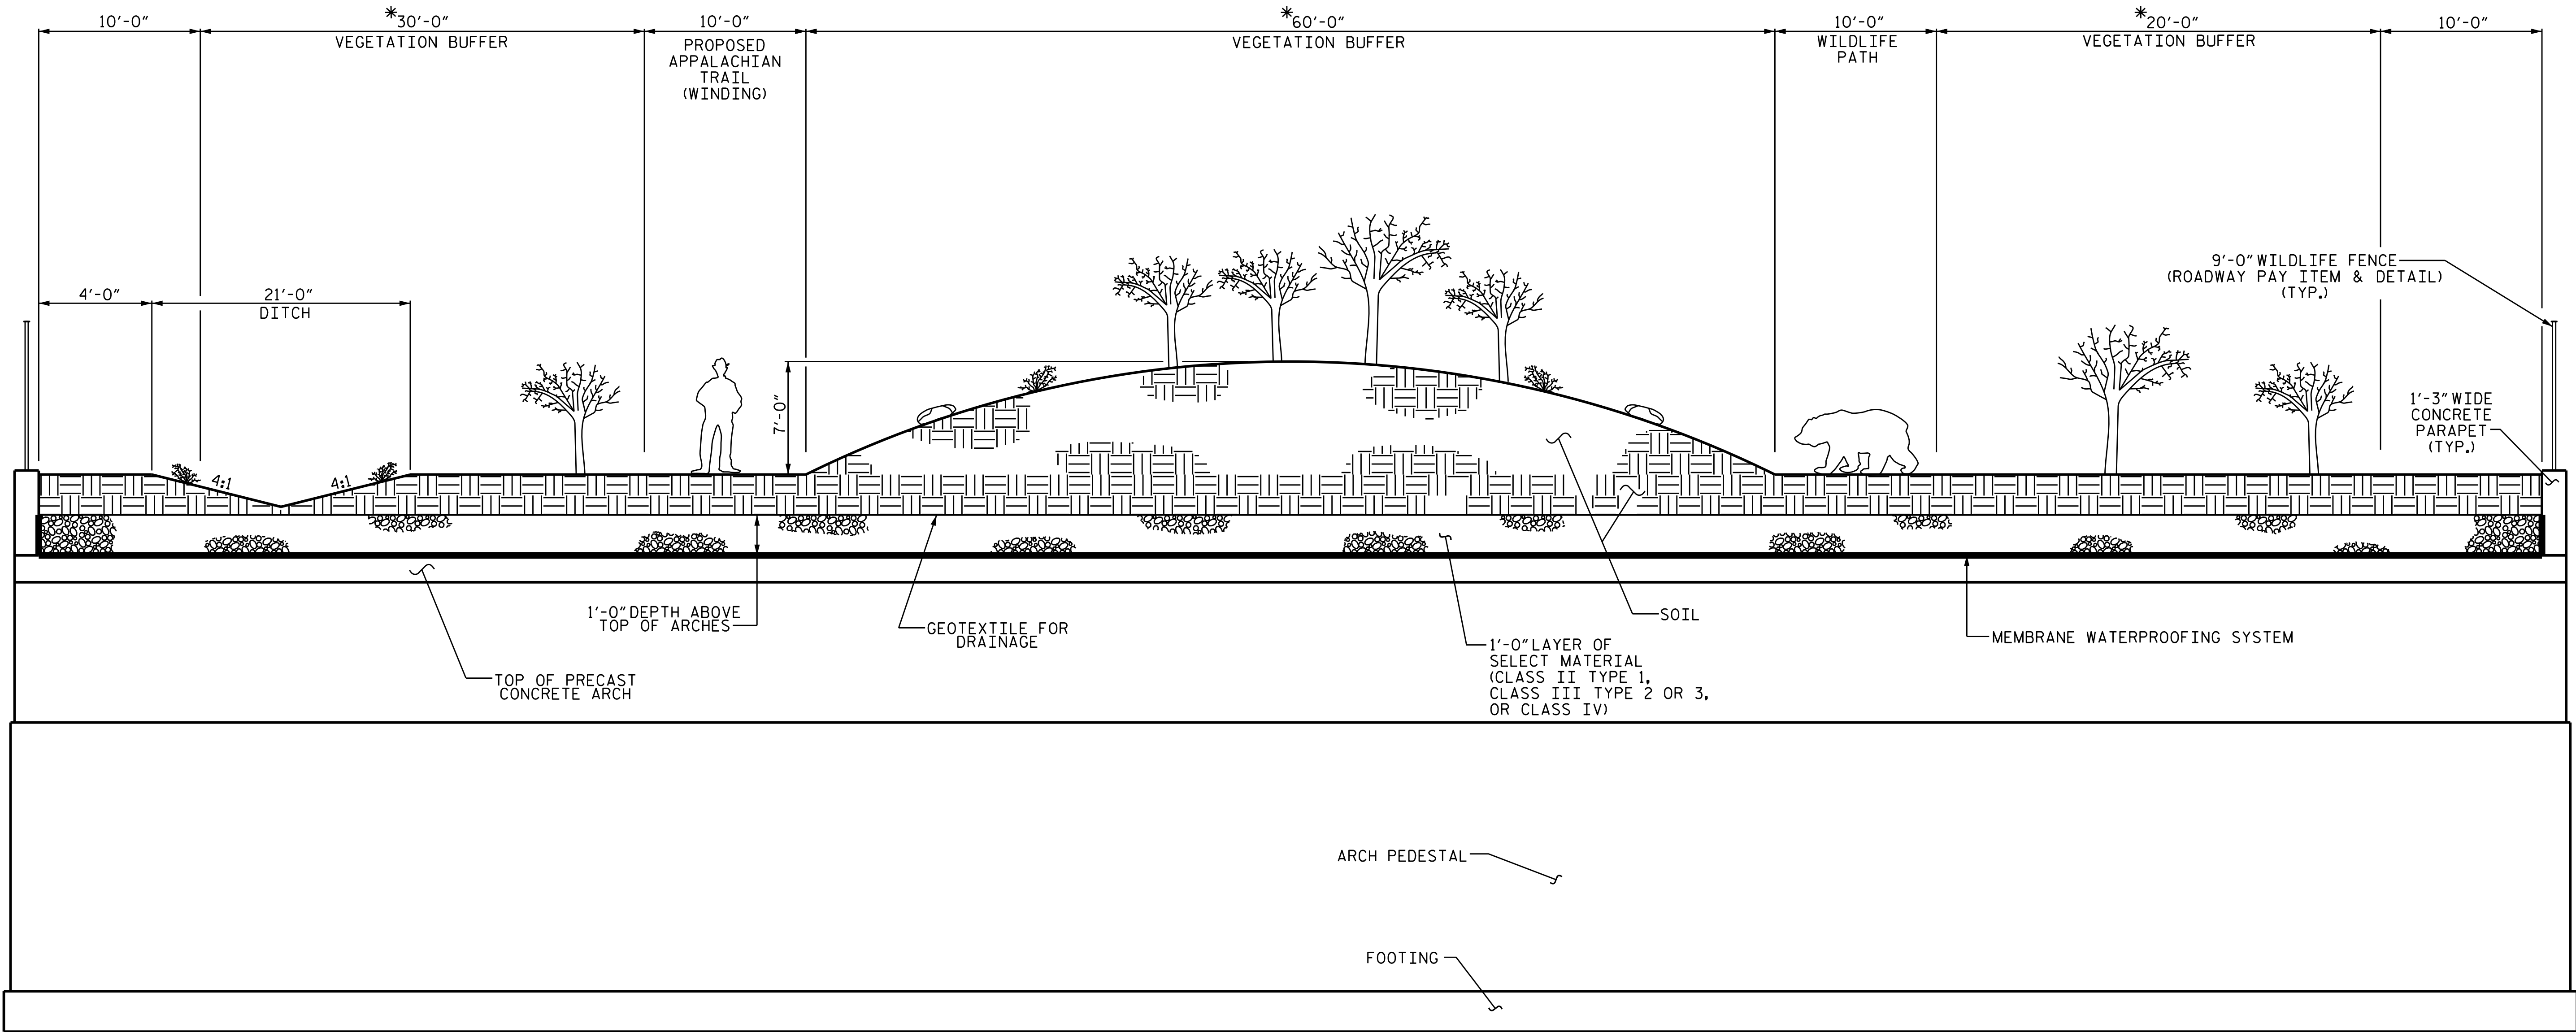


LAND BRIDGE TYPICAL

FOR LAND BRIDGE GRADING PLAN, SEE ROADWAY PLANS

* MINIMUM DIMENSION IS MEASURED FROM INSIDE RADIUS ON THE CURVE
 THE CONTRACTOR SHALL ENSURE THAT THE MAXIMUM FILL ON THE CROWN OF EACH PRECAST CONCRETE ARCH DOES NOT EXCEED 14".

PROJECT NO. A-0009CB
GRAHAM COUNTY
 STATION: 381+40.00 -L-

SHEET 6 OF 6

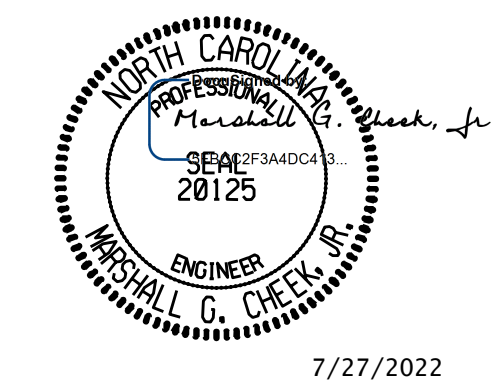

STATE OF NORTH CAROLINA
 DEPARTMENT OF TRANSPORTATION
 RALEIGH
**PRECAST CONCRETE
 ARCH LAND BRIDGE**
 OVER NC 143 BETWEEN
 SR 1282 AND NC 28

DRAWN BY : S. B. WILLIAMS DATE : 2-22
 CHECKED BY : MGC DATE : 3-22

DOCUMENT NOT CONSIDERED FINAL
 UNLESS ALL SIGNATURES COMPLETED
TGS ENGINEERS
 706 HILLSBOROUGH STREET
 SUITE 200
 RALEIGH, NC 27603
 PH (919) 773-8887
 CORP. LICENSE NO.: C-0275

| REVISIONS | | | | | | SHEET NO. |
|-----------|-----|-------|-----|-----|-------|--------------|
| NO. | BY: | DATE: | NO. | BY: | DATE: | S-6 |
| 1 | | | 3 | | | TOTAL SHEETS |
| 2 | | | 4 | | | 6 |