




RETAINING WALL #16

365

370

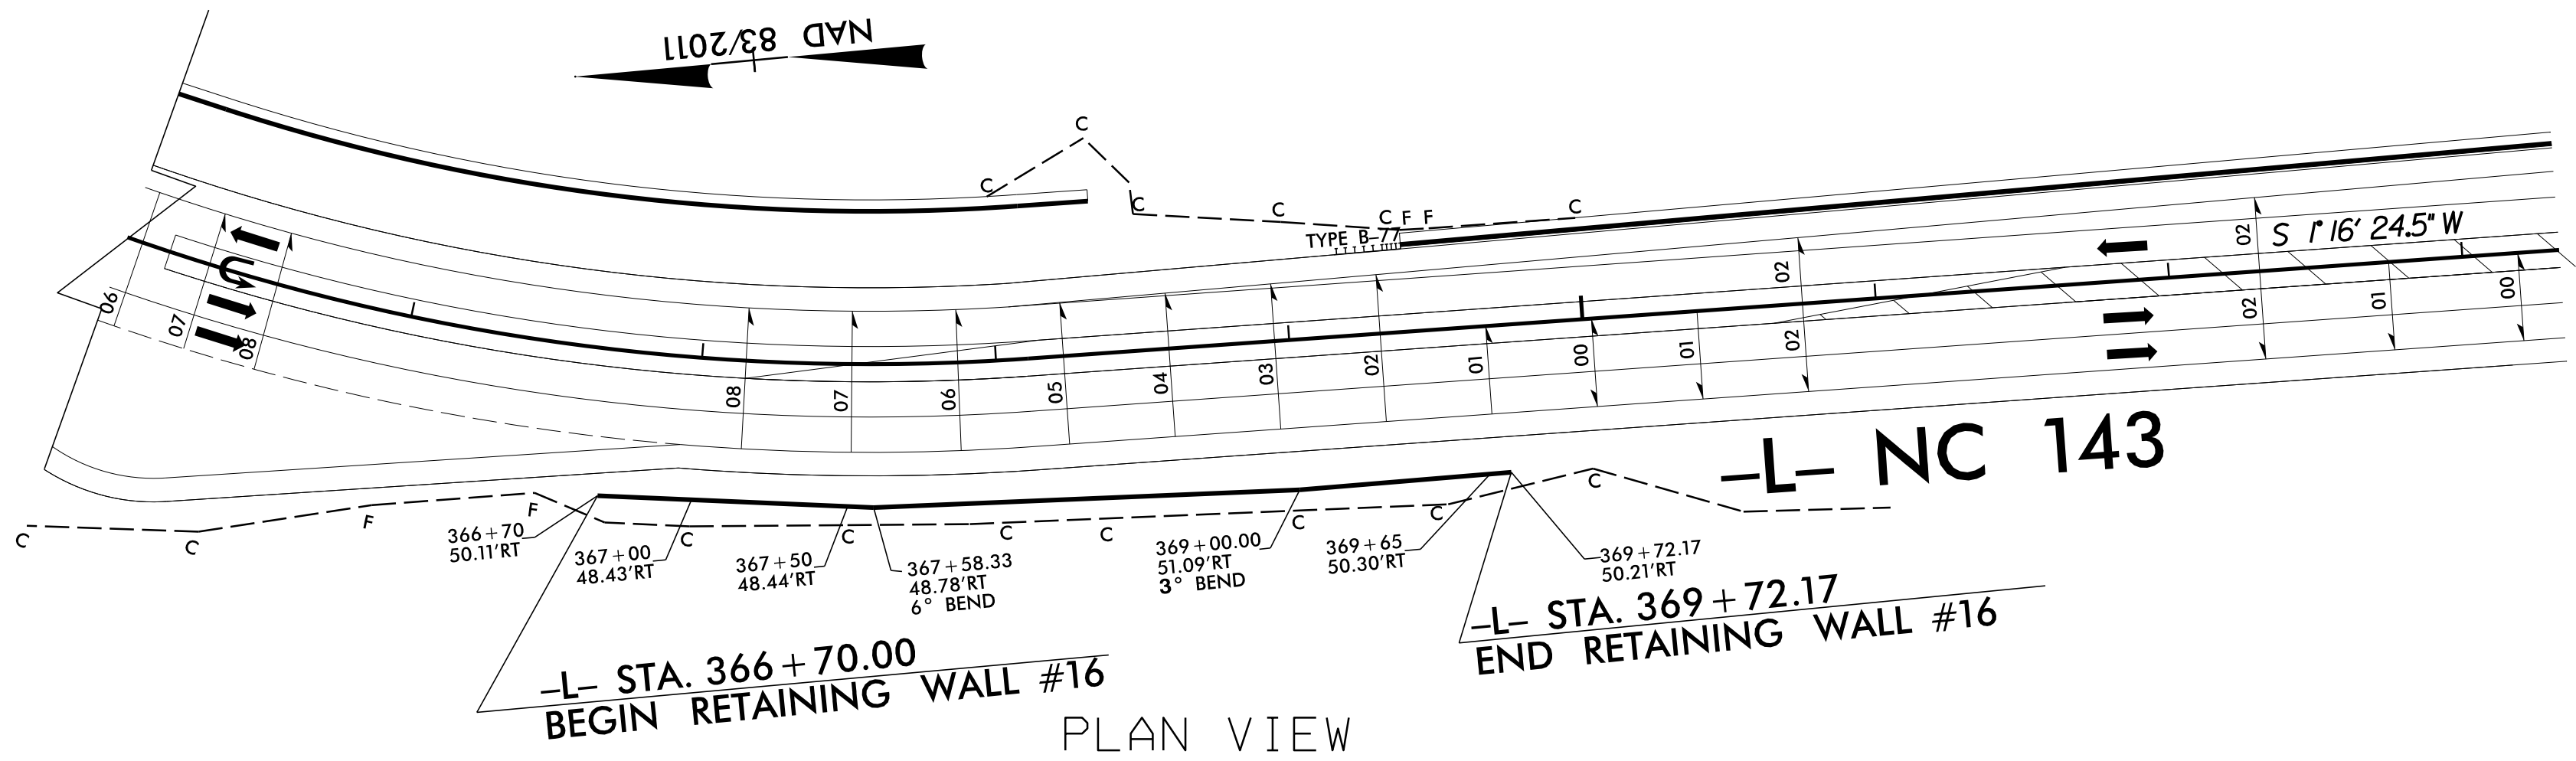

	ENGINEER
	DATE
DocuSigned by: D. Matthew Brewer 38812022080461482	
SIGNATURE	DATE
DOCUMENT NOT CONSIDERED FINAL UNLESS ALL SIGNATURES COMPLETED	

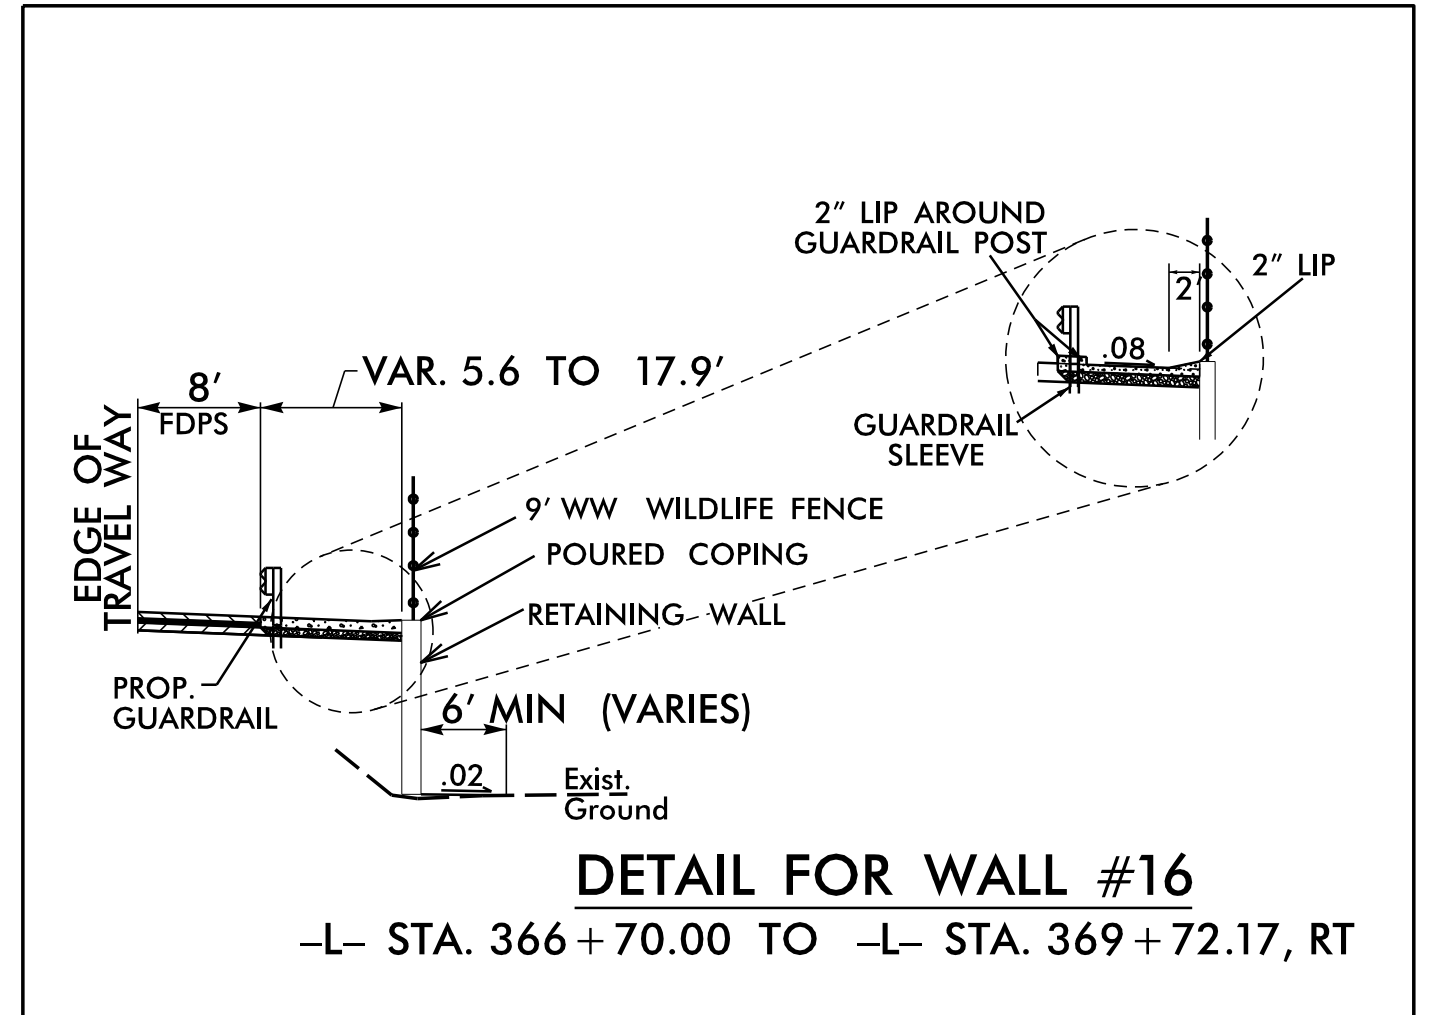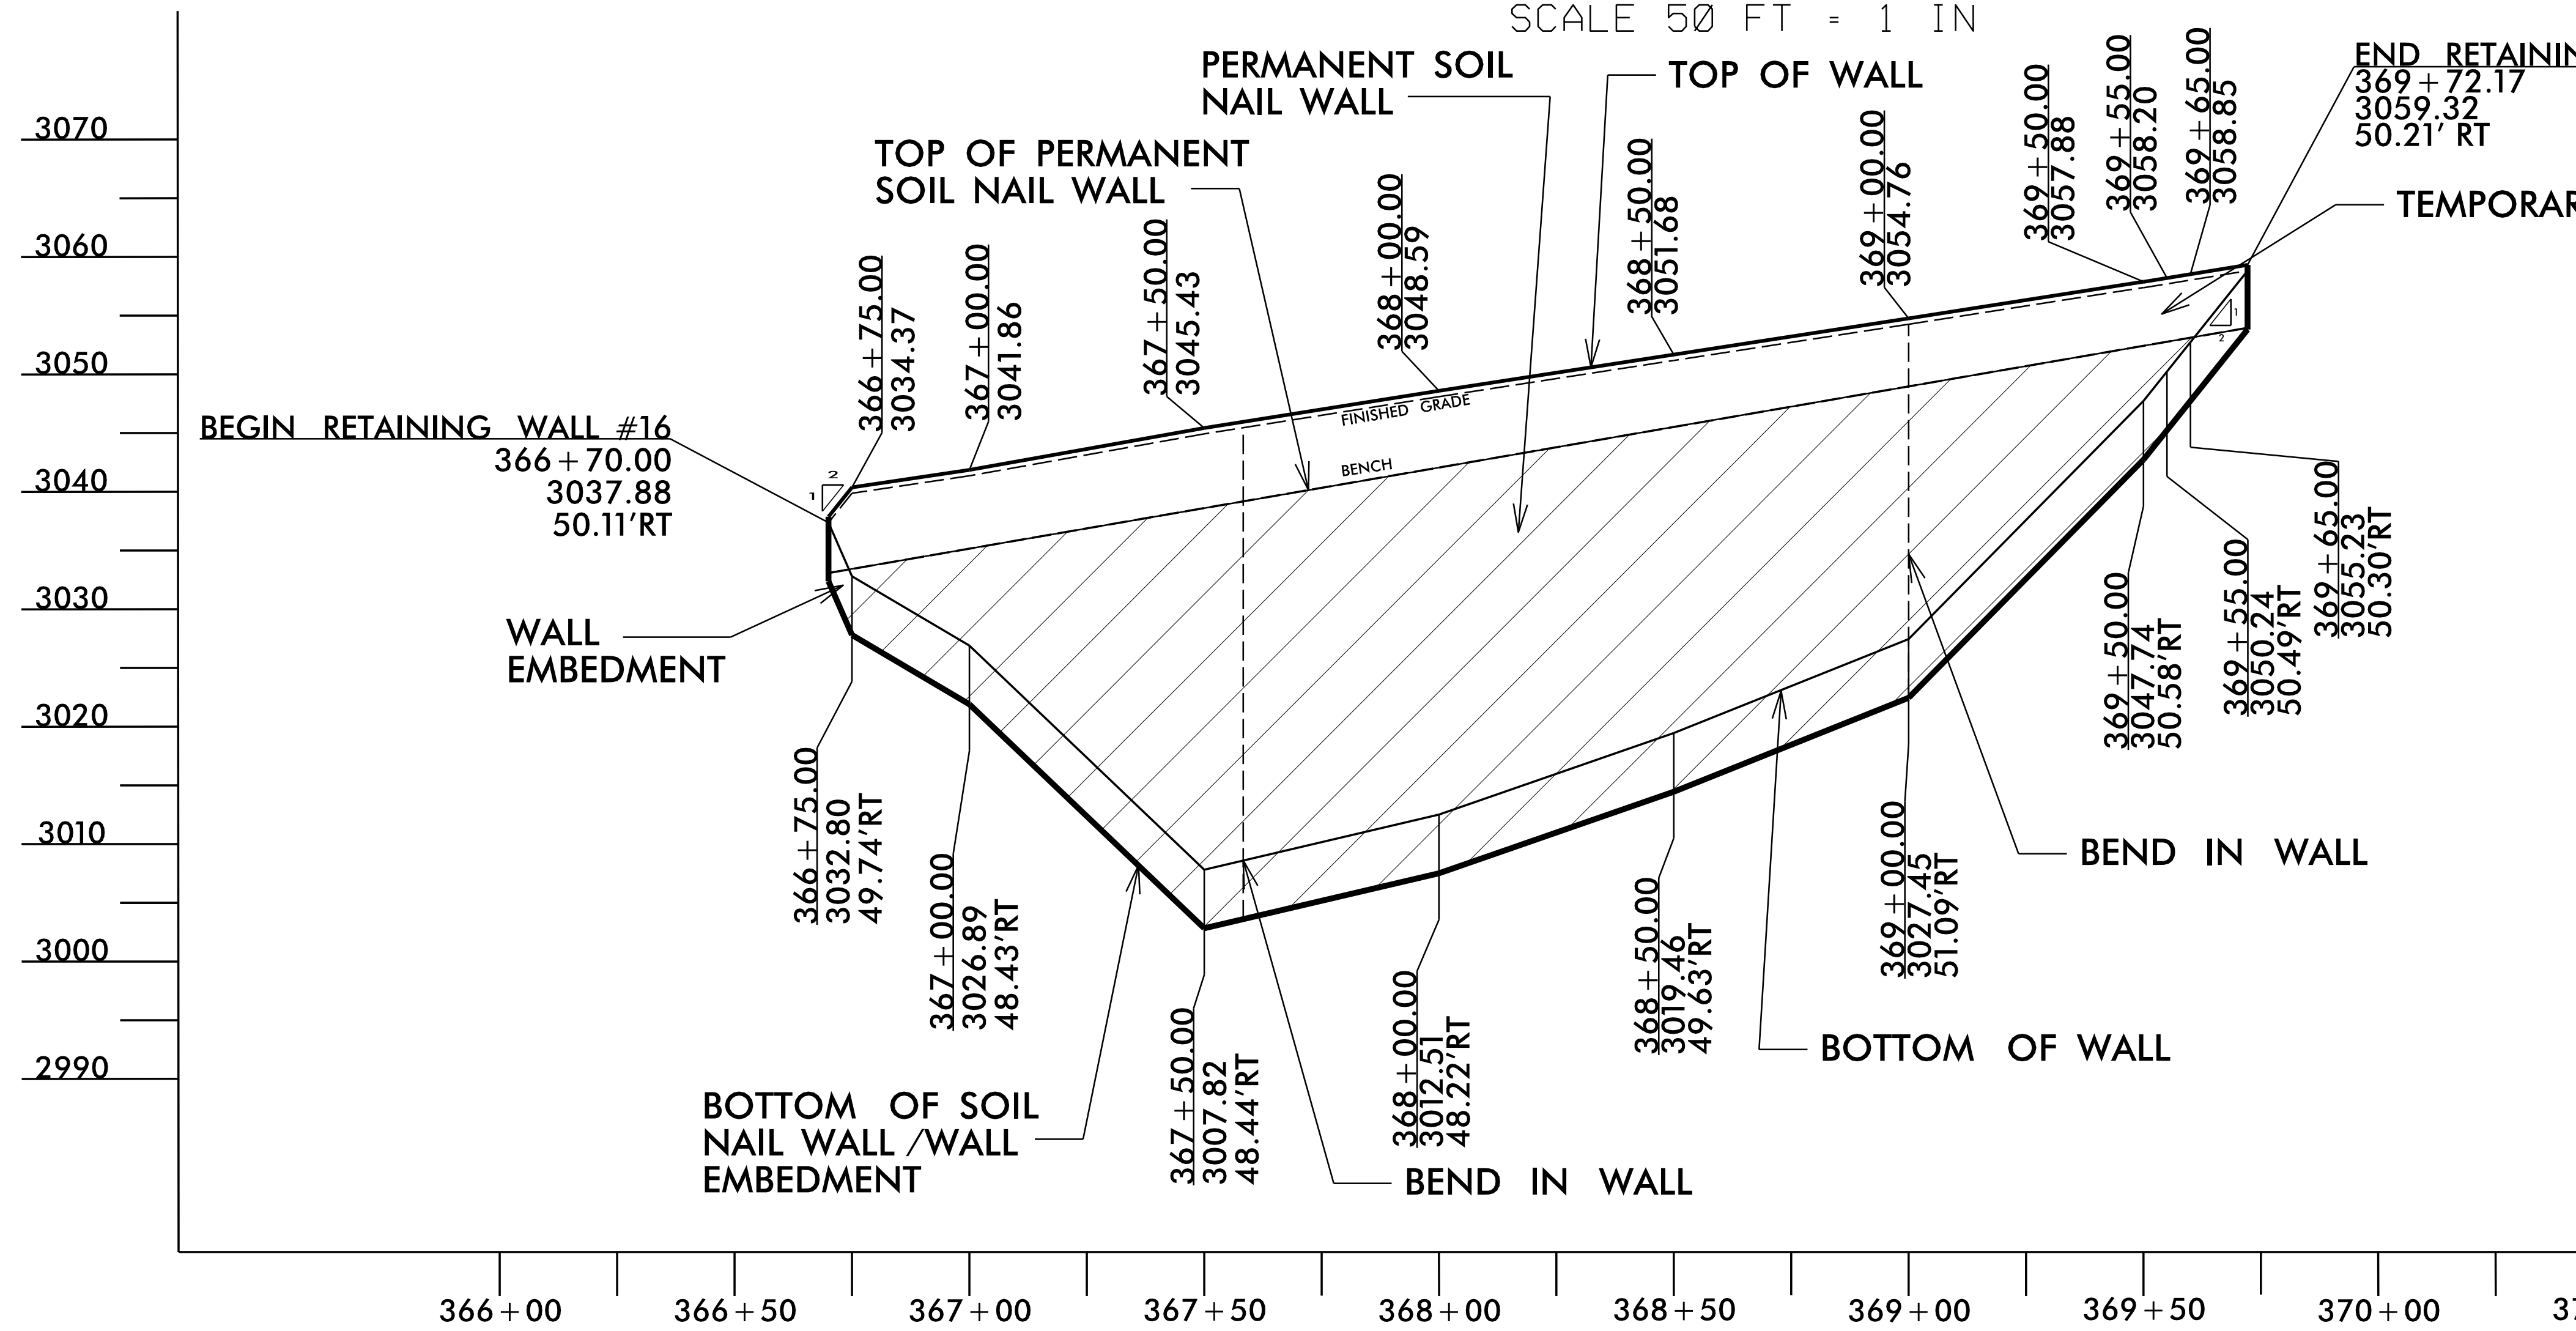

TYPICAL WALL SECTION
NOT TO SCALE

PROJECT NO.: A-0009CB

GRAHAM COUNTY

STATION: -L-366+70, 50' RT TO 369+72, 50' RT

SHEET 1 OF 8

Prepared in the Office of:

CAROLINAS GEOTECHNICAL GROUP

2400 CROWNPOINT EXECUTIVE DRIVE
SUITE 800
CHARLOTTE, NC 28227
(980) 339-8684

REVISIONS					
NO.	BY	DATE	NO.	BY	DATE
1			3		
2			4		

SHEET NO. W16-1

PREPARED BY: DMB	DATE: 7/14/2022
REVIEWED BY: REK	DATE: 7/14/2022

THE WALL ENVELOPE DOES NOT ACCURATELY DEPICT THE ACTUAL WALL FACE OF WALL #16 AT THE FOLLOWING LOCATION:
-L- STA. 366+70.00 TO 369+72.17, RT