

NOTE:
PLACE TEMPORARY ROCK SEDIMENT DAMS TYPE - B
AND TEMPORARY ROCK Silt CHECKS TYPE - A AT
DRAINAGE OUTLETS.



CLEARING AND GRUBBING
EROSION CONTROL FOR
CONSTRUCTION SHEET 4

Kimley Horn
300 S. TRYON ST. • CHARLOTTE, NC 28202


PROJECT REFERENCE NO.	SHEET NO.
1-5973	EC-4CONSTR.4
RAW SHEET NO.	
ROADWAY ENGINEER	HYDRAULICS ENGINEER

DOCUMENT NOT CONSIDERED FINAL
UNLESS ALL SIGNATURES COMPLETED

AND NO. 100
AND NO. 100

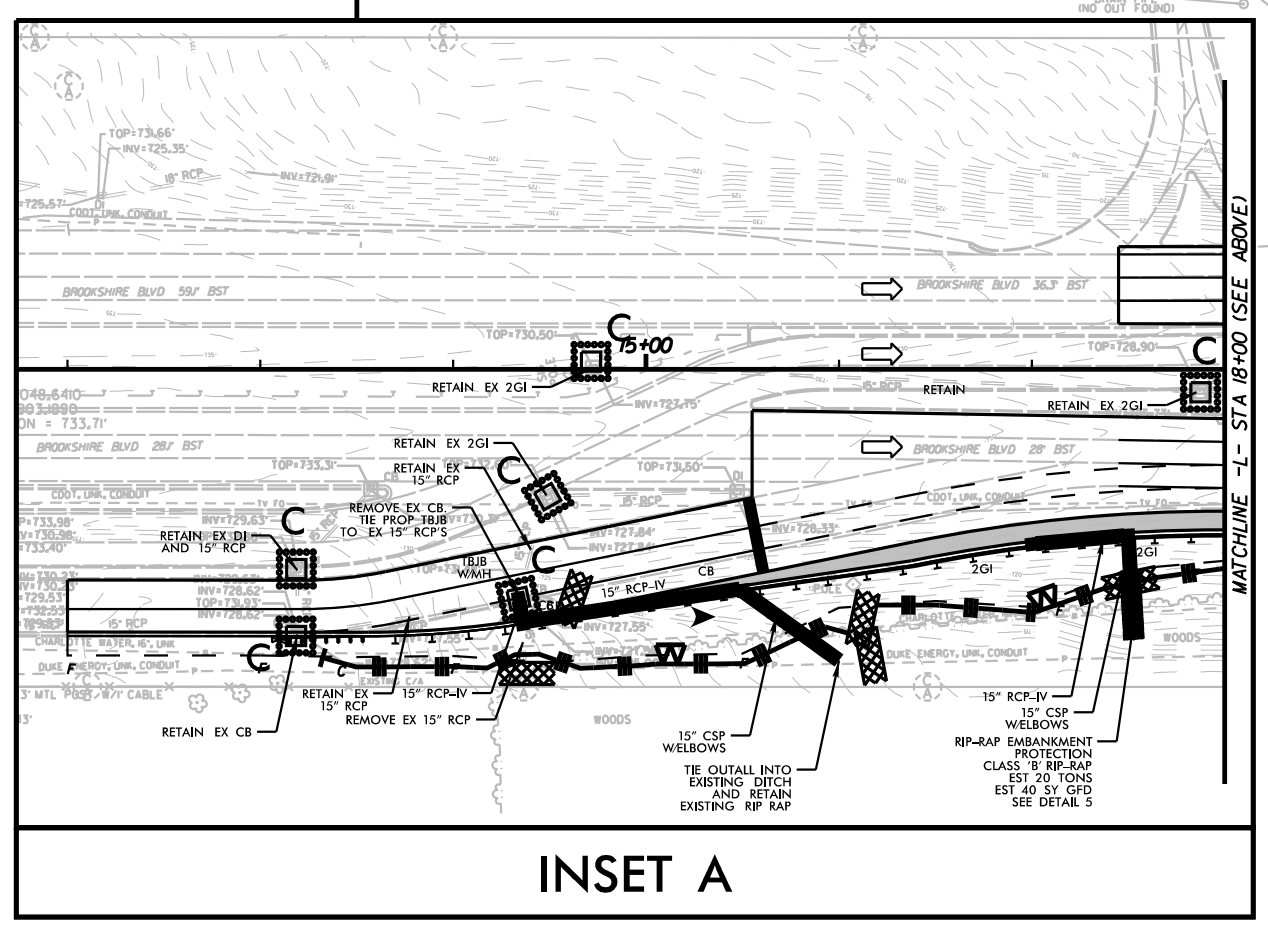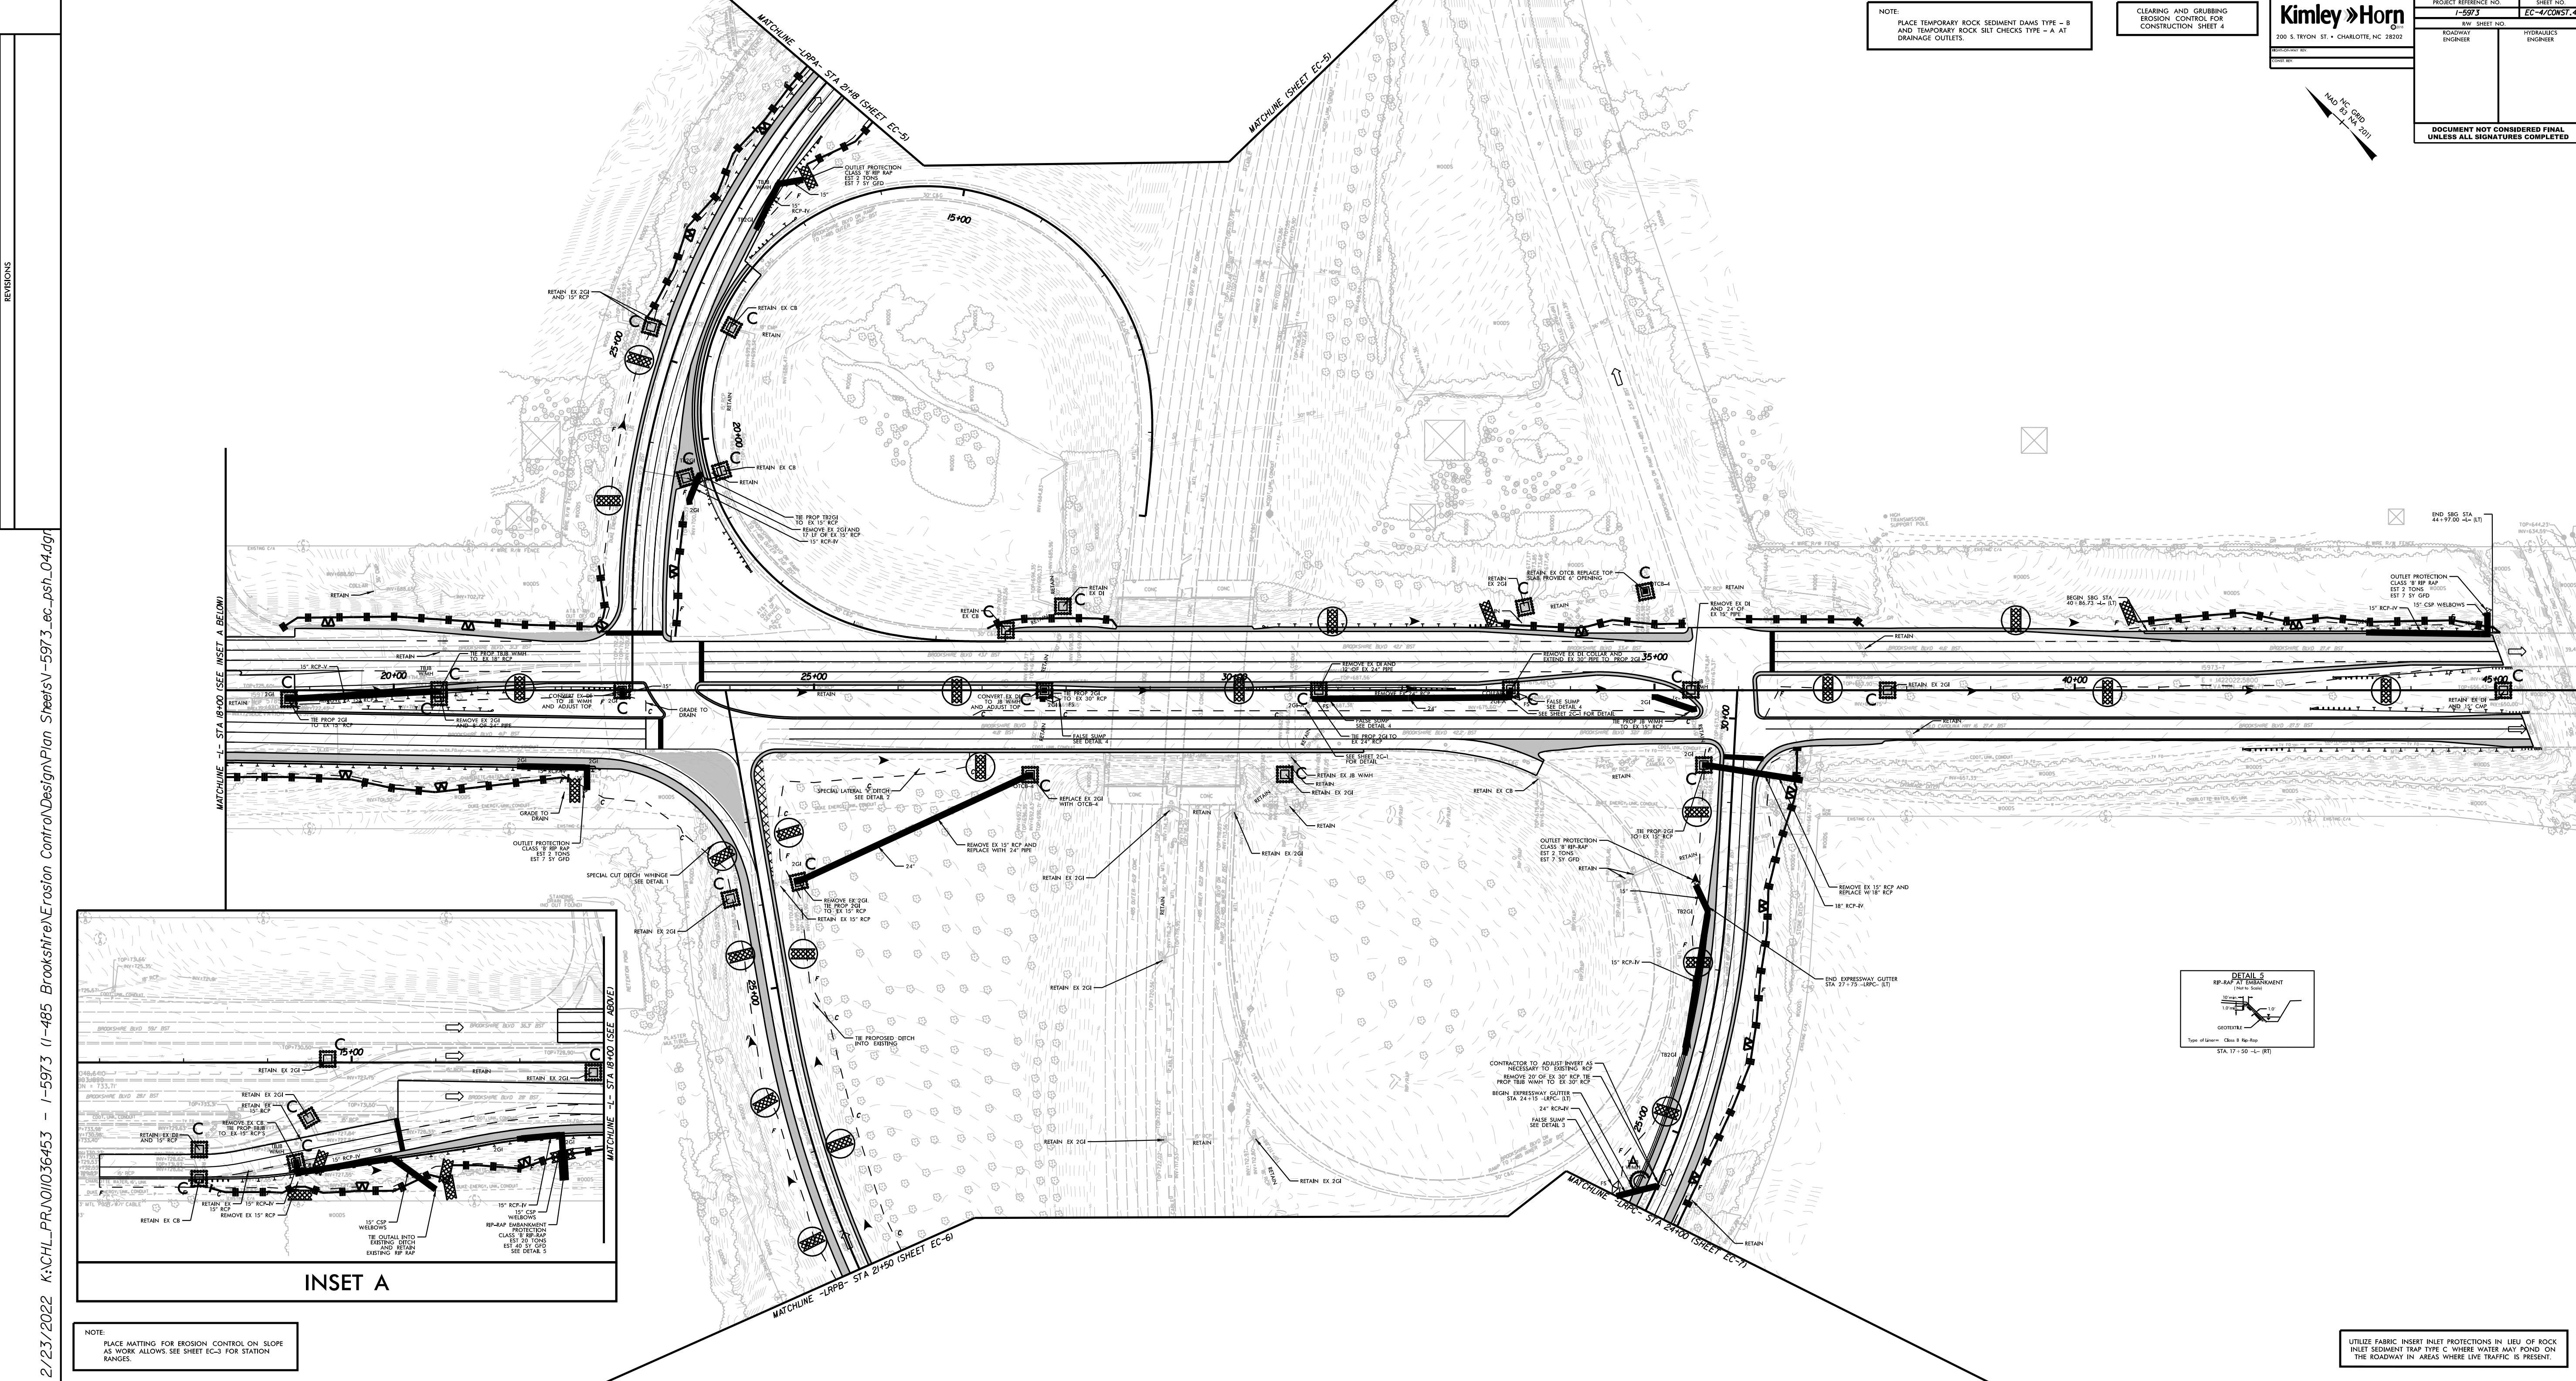

NOTE:
PLACE MATTING FOR EROSION CONTROL ON SLOPE
AS WORK ALLOWS. SEE SHEET EC-3 FOR STATION
RANGES.

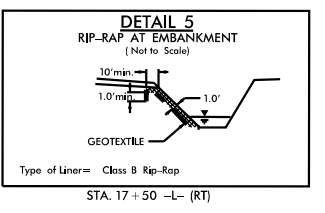

UTILIZE FABRIC INSERT INLET PROTECTIONS IN LIEU OF ROCK
INLET SEDIMENT TRAP TYPE C, WHERE WATER MAY POND ON
THE ROADWAY IN AREAS WHERE LIVE TRAFFIC IS PRESENT.

2/23/2022 K:\CHL_PRA\01036453 - 1-5973 (1-485 BrookshireErosion ControlDesignPlan_Sheets\1-5973_ec_psh_04.dwg