

**NOTE:**  
 PLACE TEMPORARY ROCK SEDIMENT DAMS TYPE - B  
 AND TEMPORARY ROCK SILT CHECKS TYPE - A AT  
 DRAINAGE OUTLETS.

CLEARING AND GRUBBING  
 EROSION CONTROL FOR  
 CONSTRUCTION SHEET 5

NC GRID  
 NAD 83 NA 2011

PROJECT REFERENCE NO.		SHEET NO.	
1-5973		EC-5/CONST.5	
RW SHEET NO.		HYDRAULICS ENGINEER	
ROADWAY ENGINEER		CONST. REV.	


**Kimley Horn**  
 200 S. TRYON ST. • CHARLOTTE, NC 28202

**DOCUMENT NOT CONSIDERED FINAL  
 UNLESS ALL SIGNATURES COMPLETED**

REVISIONS

K:\CHL\_PRA\01036453 - 1-5973 11-485 Brookshire Erosion Control\DesignPlan Sheets\1-5973.ec.psh\_05.dgn

2/23/2022

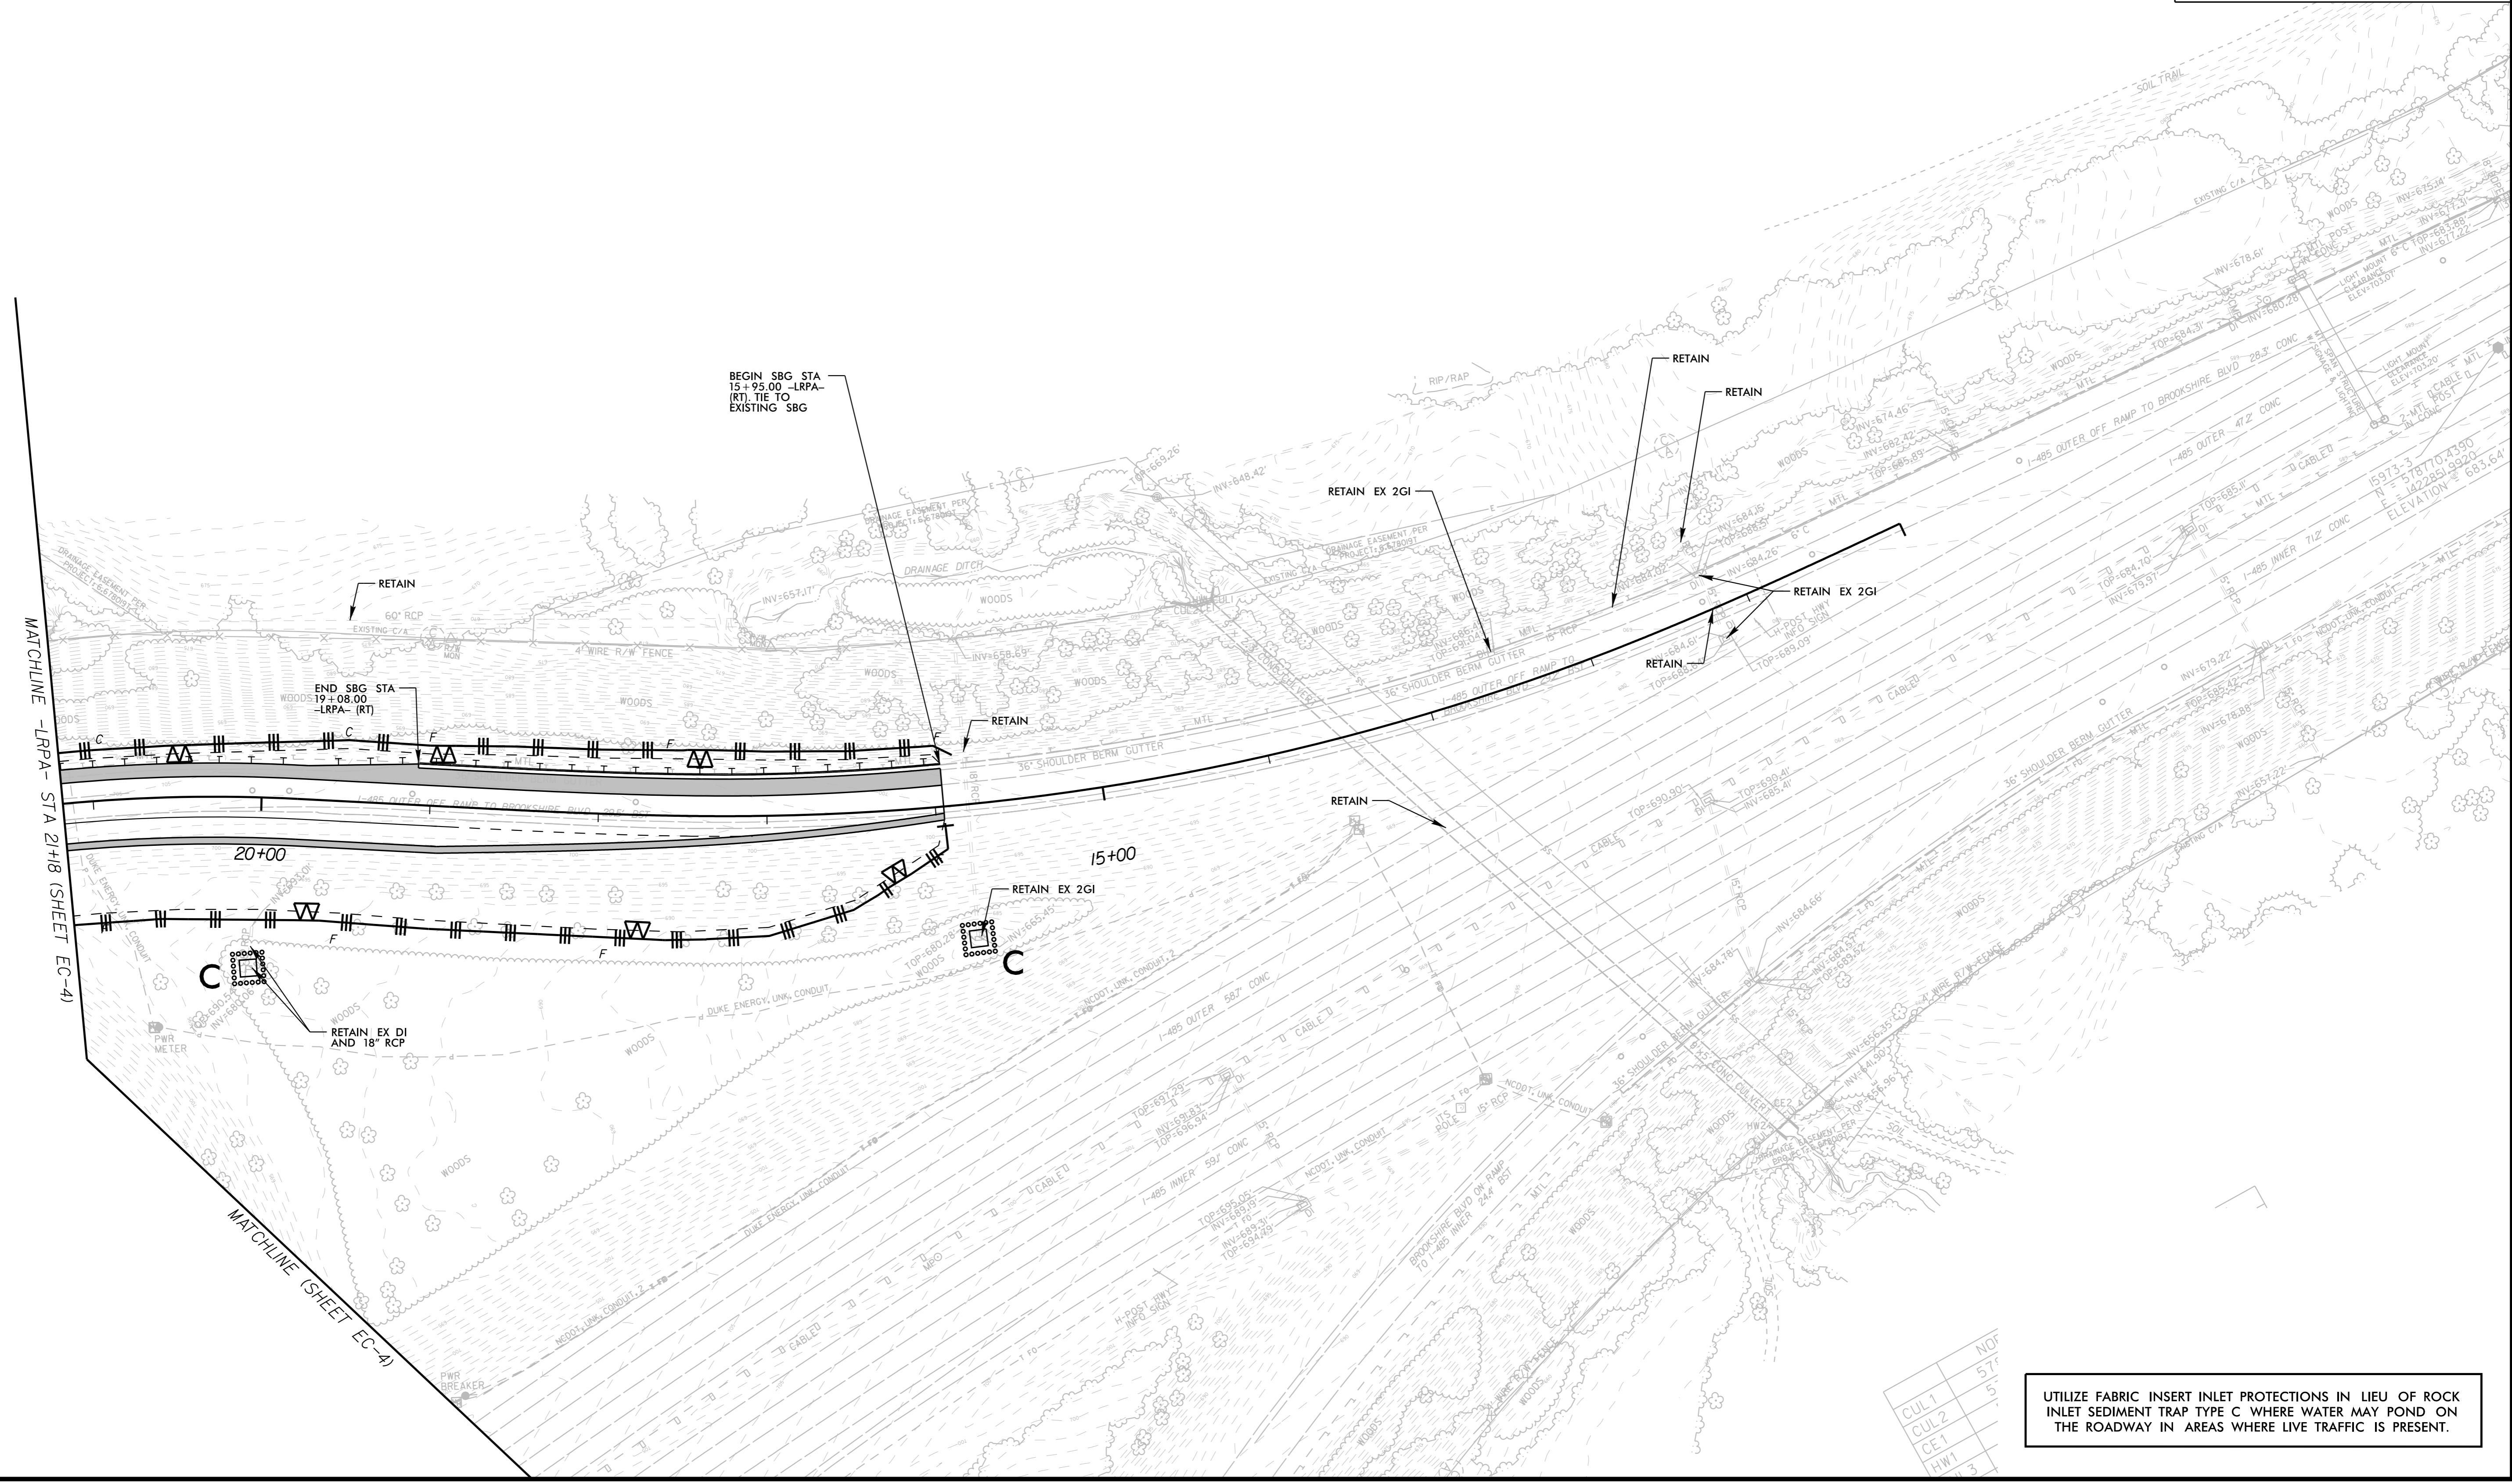

CUL 1	NOF
CUL 2	574
CE 1	5
HW 1	
HW 3	

UTILIZE FABRIC INSERT INLET PROTECTIONS IN LIEU OF ROCK  
 INLET SEDIMENT TRAP TYPE C WHERE WATER MAY POND ON  
 THE ROADWAY IN AREAS WHERE LIVE TRAFFIC IS PRESENT.